



1 SECTION
01-01 SCALE: 1" = 1'-0"

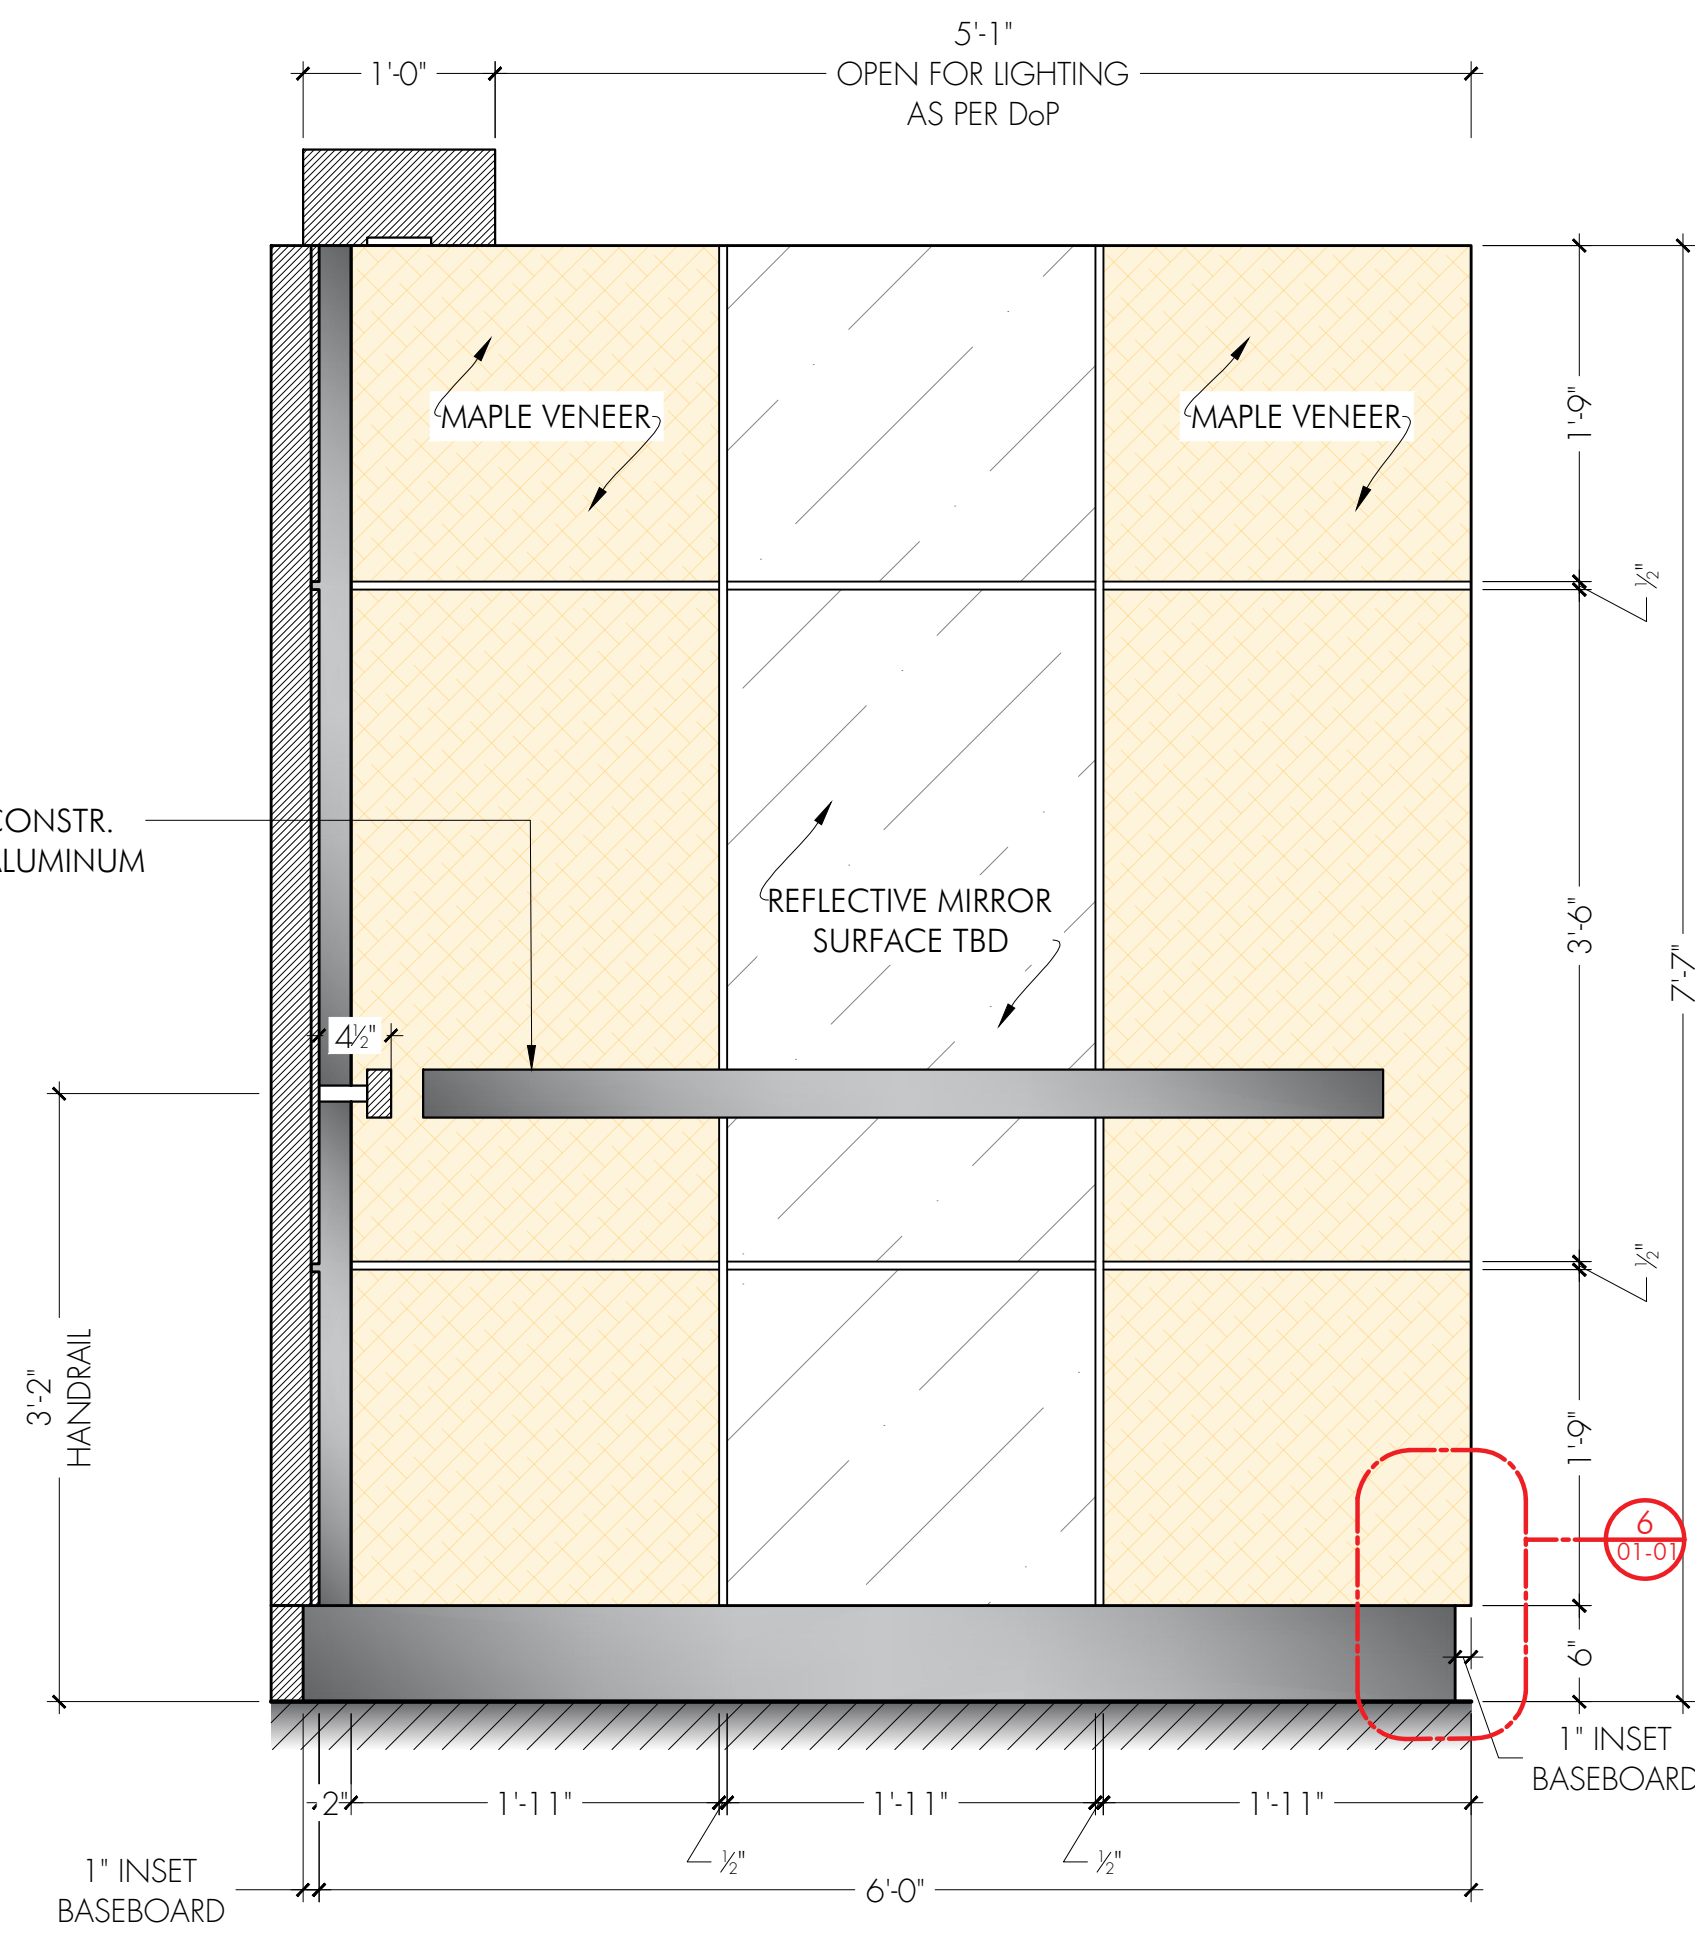


2 SECTION
01-01 SCALE: 1" = 1'-0"



MIRROR SECTION FOR OPPOSITE WALL

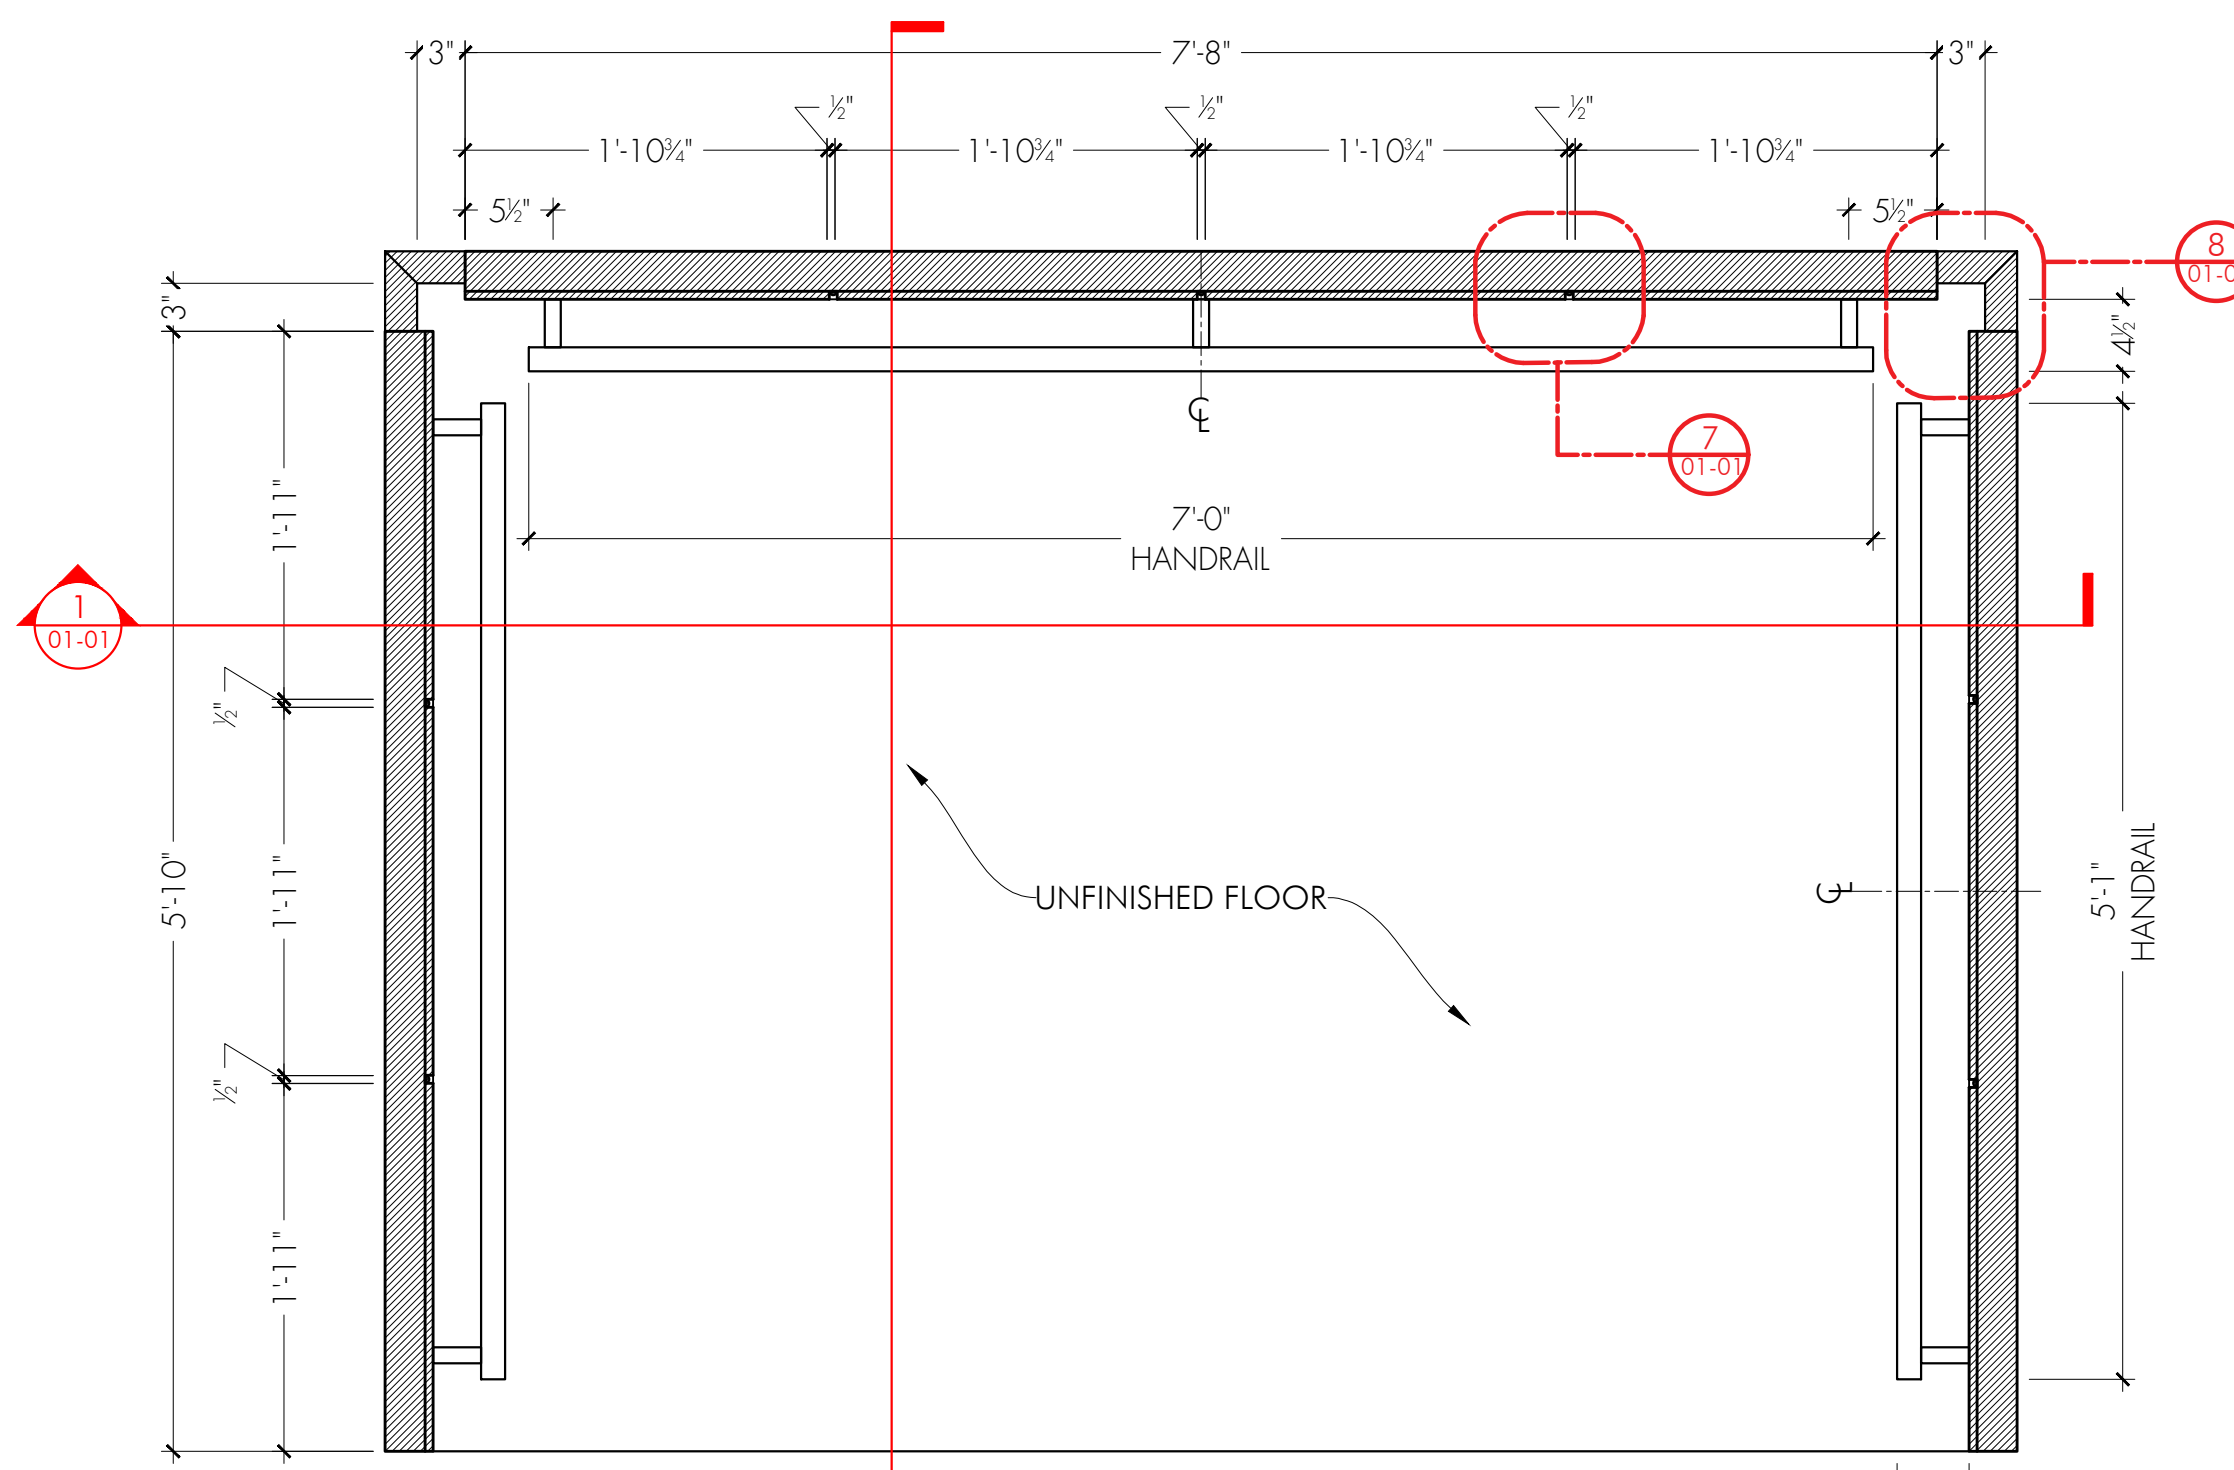


3 PLAN
01-01 SCALE: 1" = 1'-0"

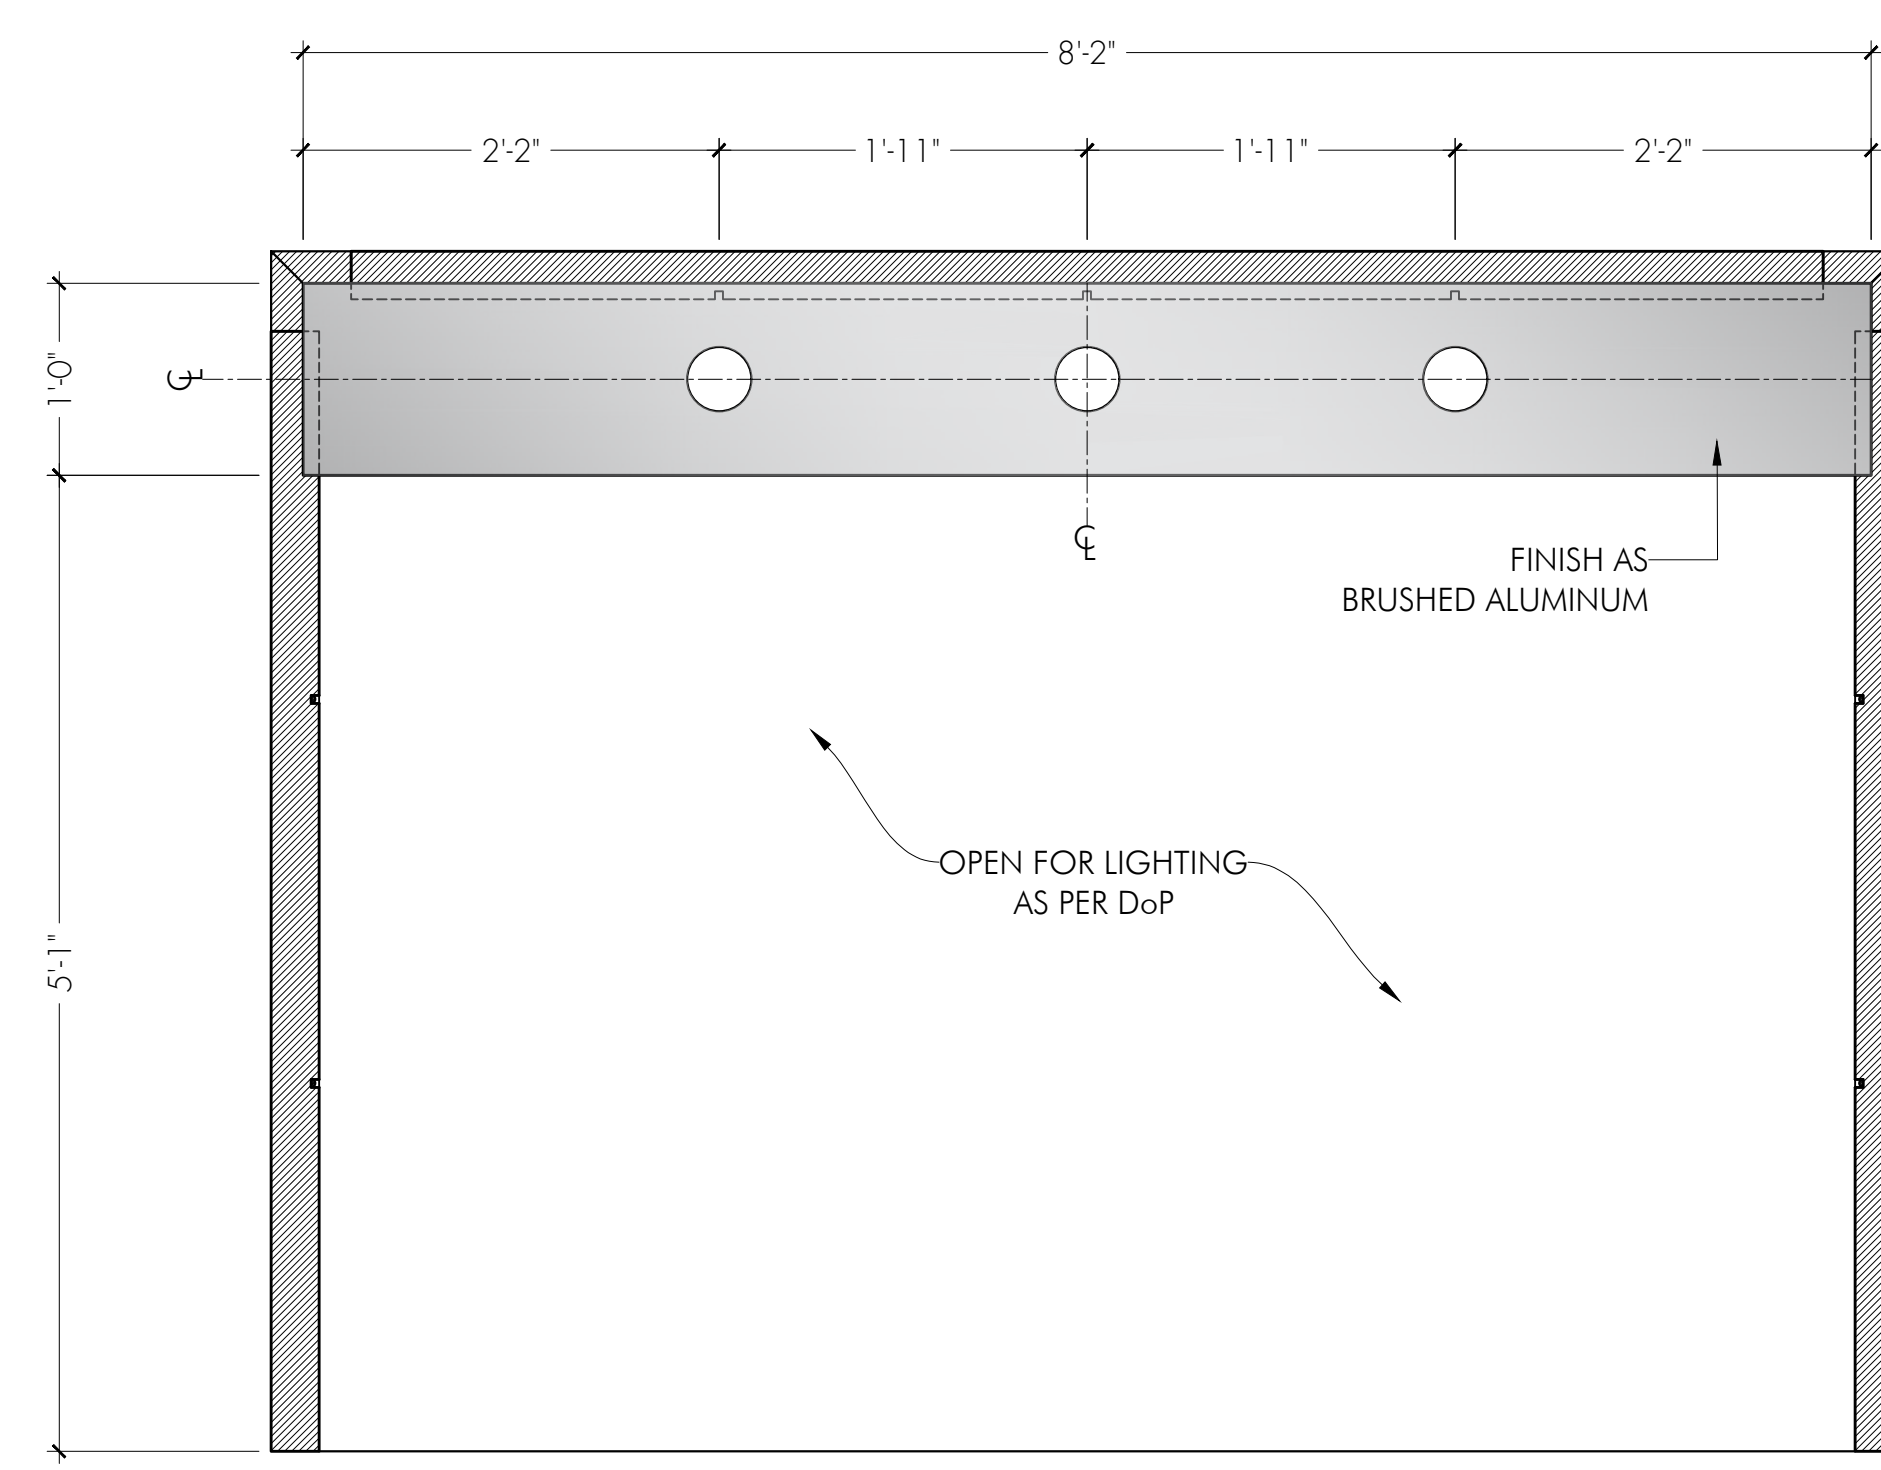

4 REFLECTED CEILING PLAN
01-01 SCALE: 1" = 1'-0"

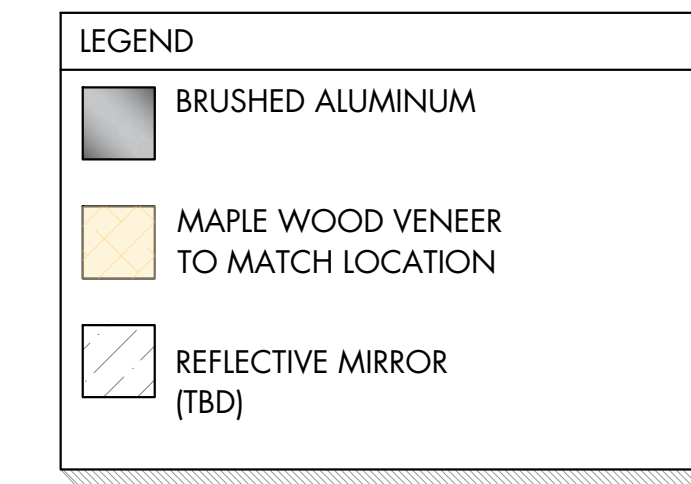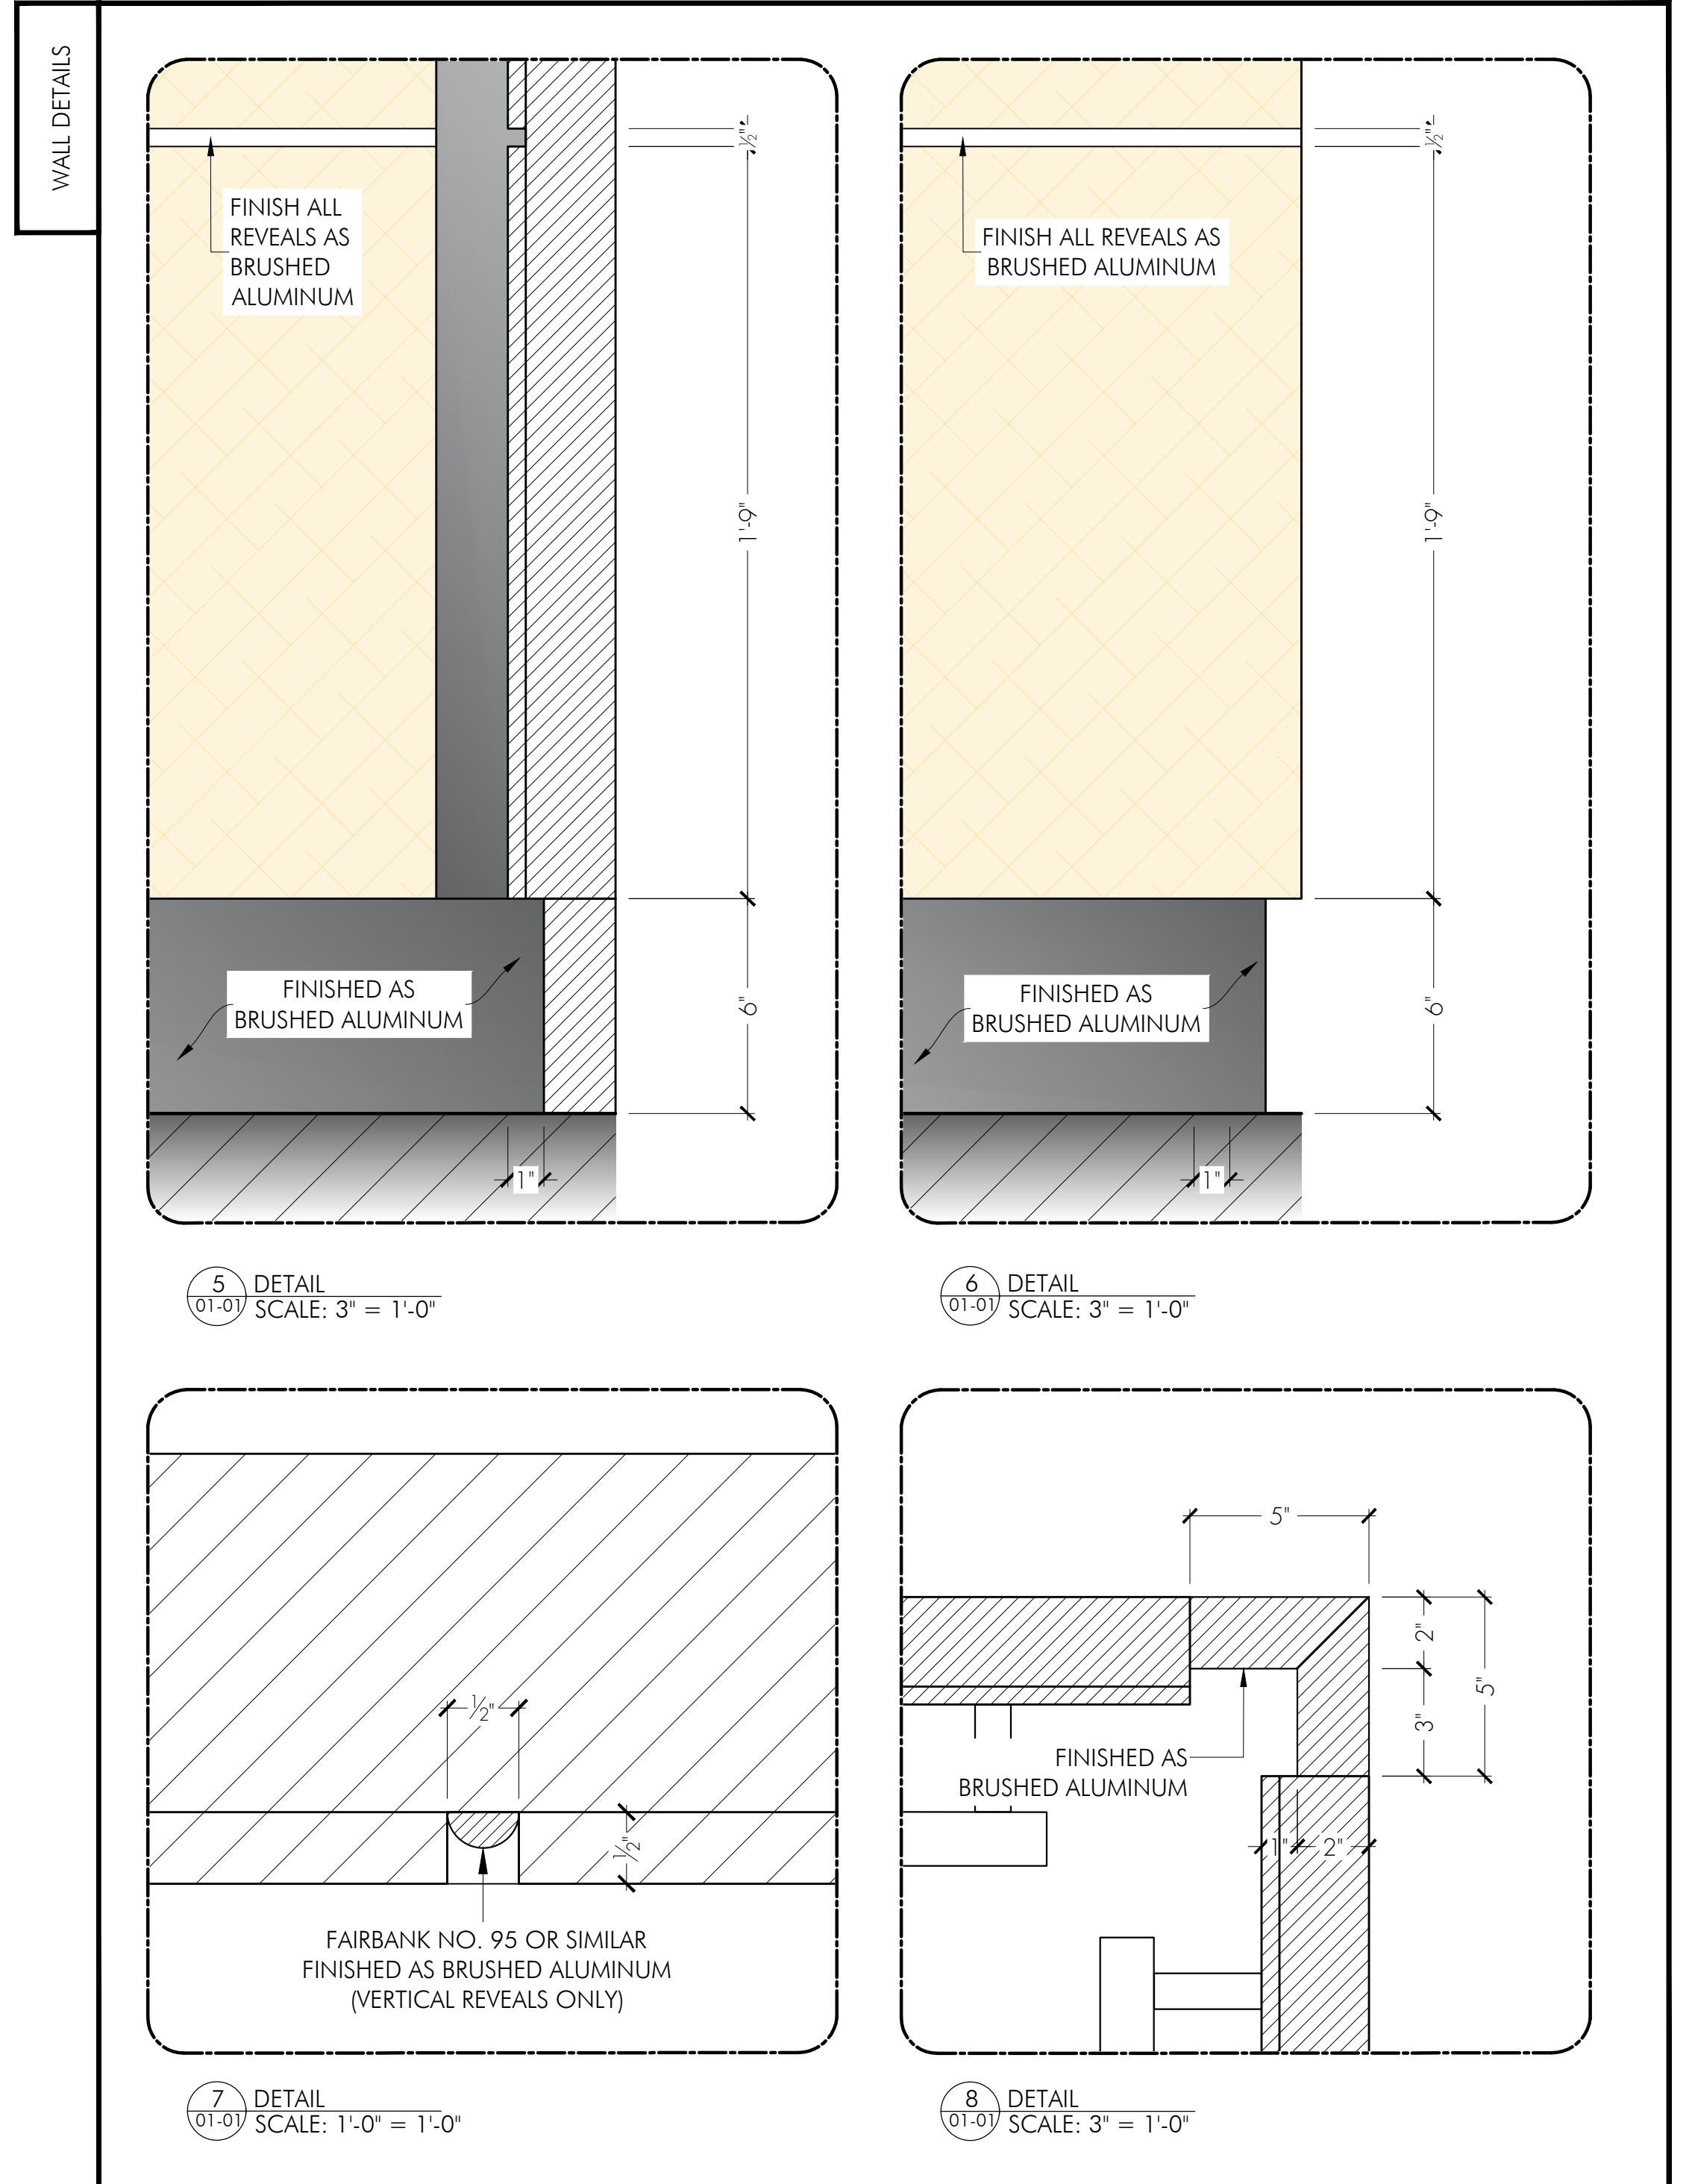

MAKE X 1

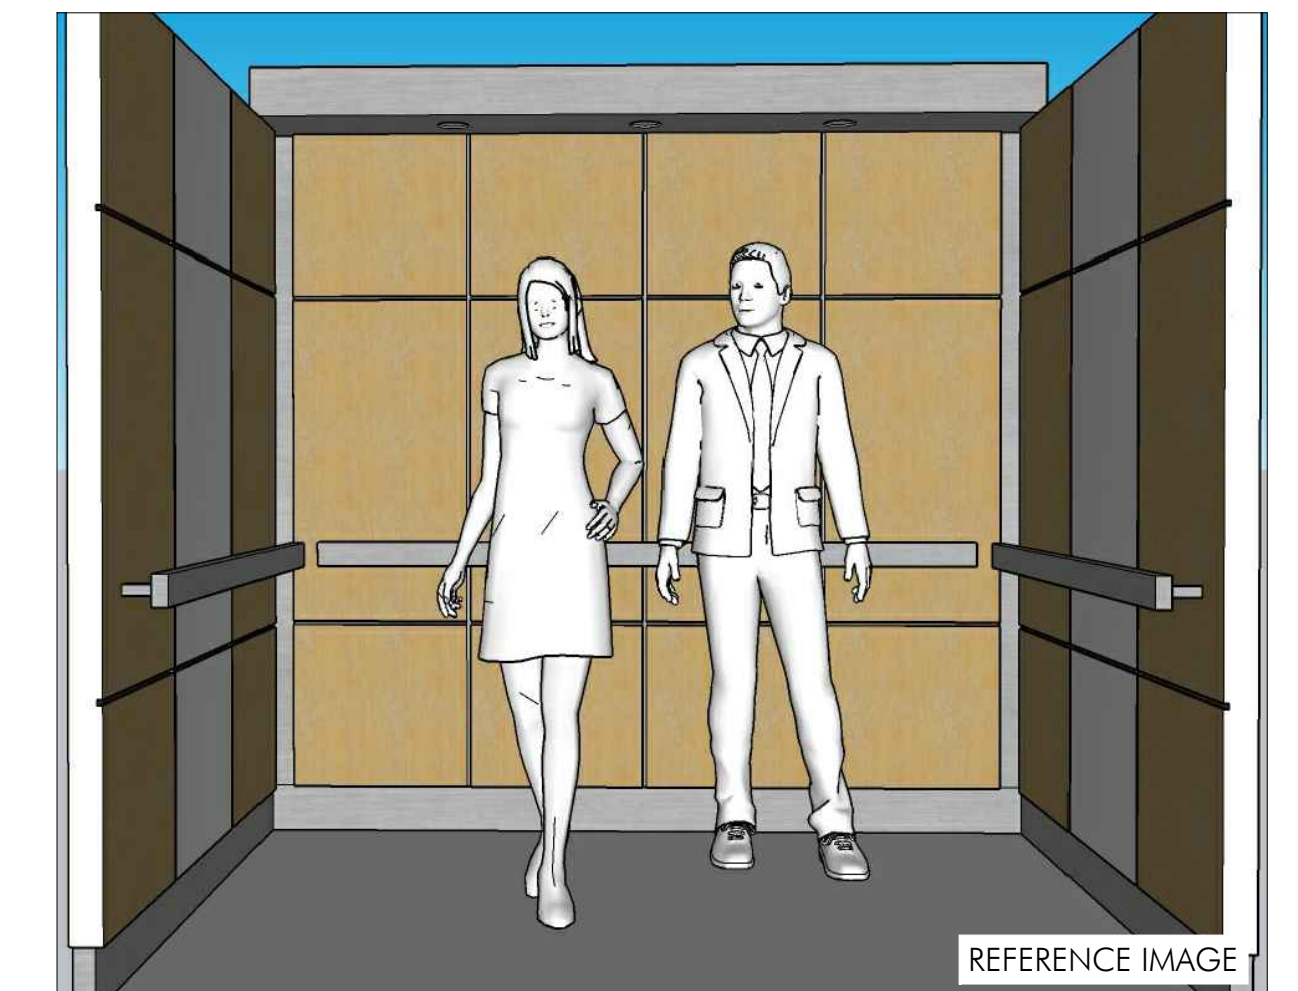

DREAM SCENARIO	DIRECTOR: KRISTOFFER BORGLI	ART DIRECTOR: JOHN O'REGAN	DRAWING TITLE: PLAN, ELEVATIONS, DETAILS	SET NAME: CORPORATE BUILDING - ELEVATOR	DATE: 14-Oct-22	DRAWING #: 01-01
	PRODUCTION DESIGNER: ZOSIA MACKENZIE	CONST. COORDINATOR TOM RACZKA	SET LOCATION: 130 ADELAIDE ST W, TORONTO	SET #: 916	EPISODE: N/A	APPROVED: ISSUED
				SCALE: AS NOTED @ 24X36	DRAWN BY: ANOMA MODI	