


OPEN TO ABOVE


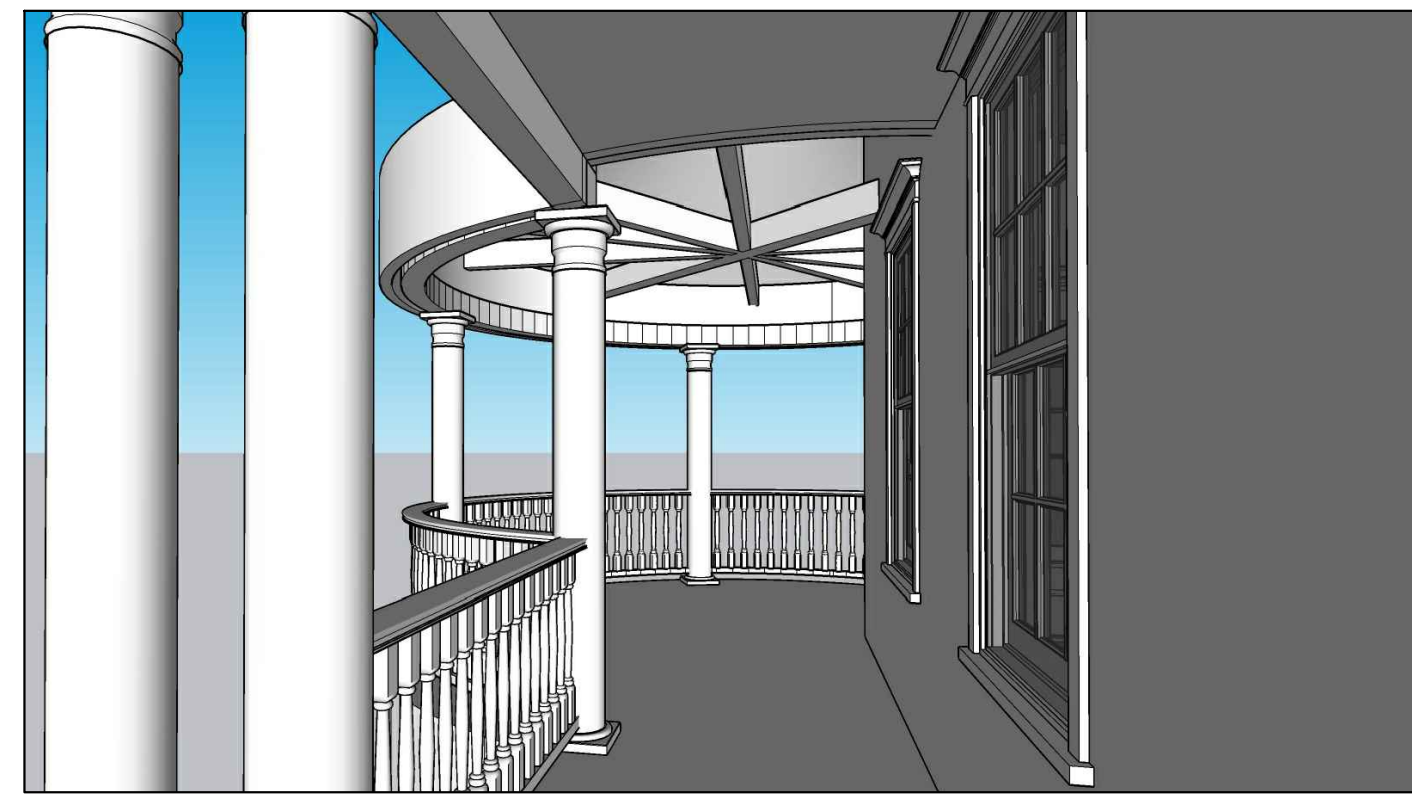


3D MODEL REFERENCE
ROTUNDA BEAMS AS SEEN FROM PORCH



3D MODEL REFERENCE
ROTUNDA BEAMS AS SEEN FROM INTERIOR

NOTES
 1 - MATCH ALL WOOD PANEL FINISHES TO LOCATION
 2 - FINISH UNDERSIDE OF BULK HEAD WITH WHITE PAINT AS PER REFERENCE IMAGES

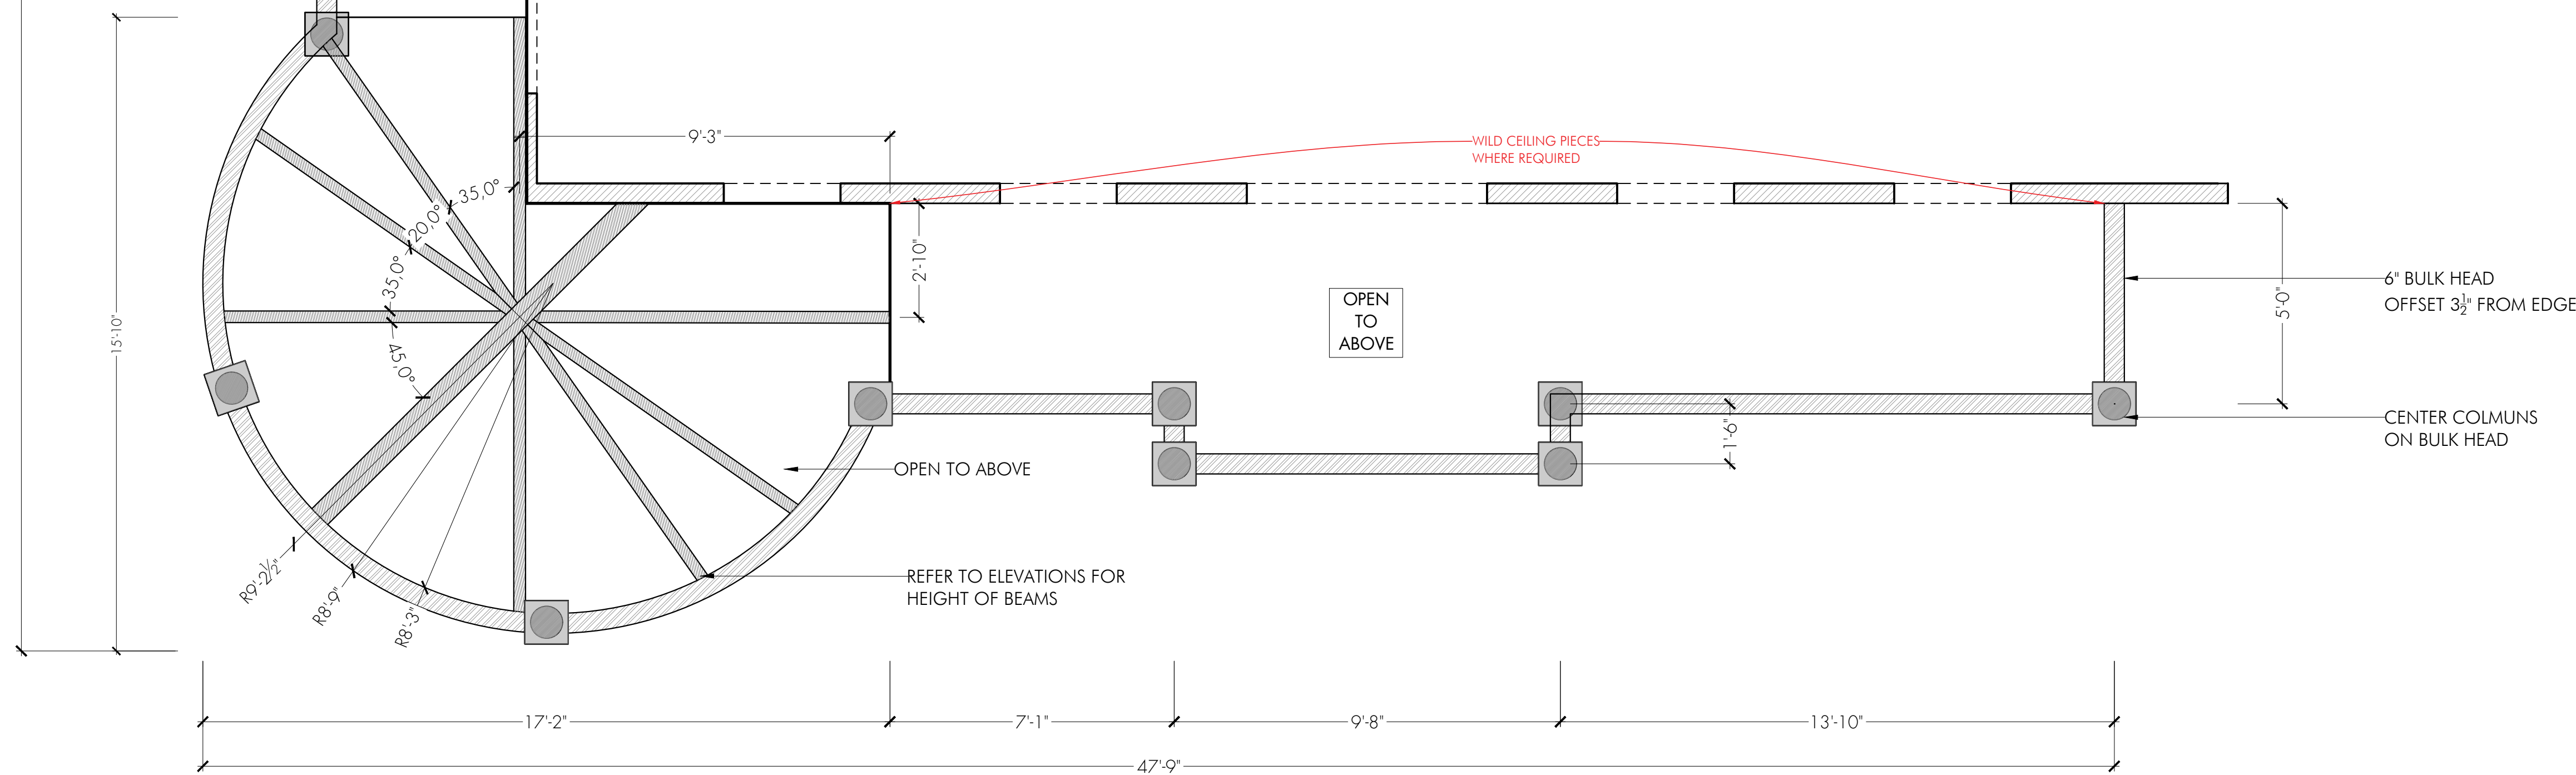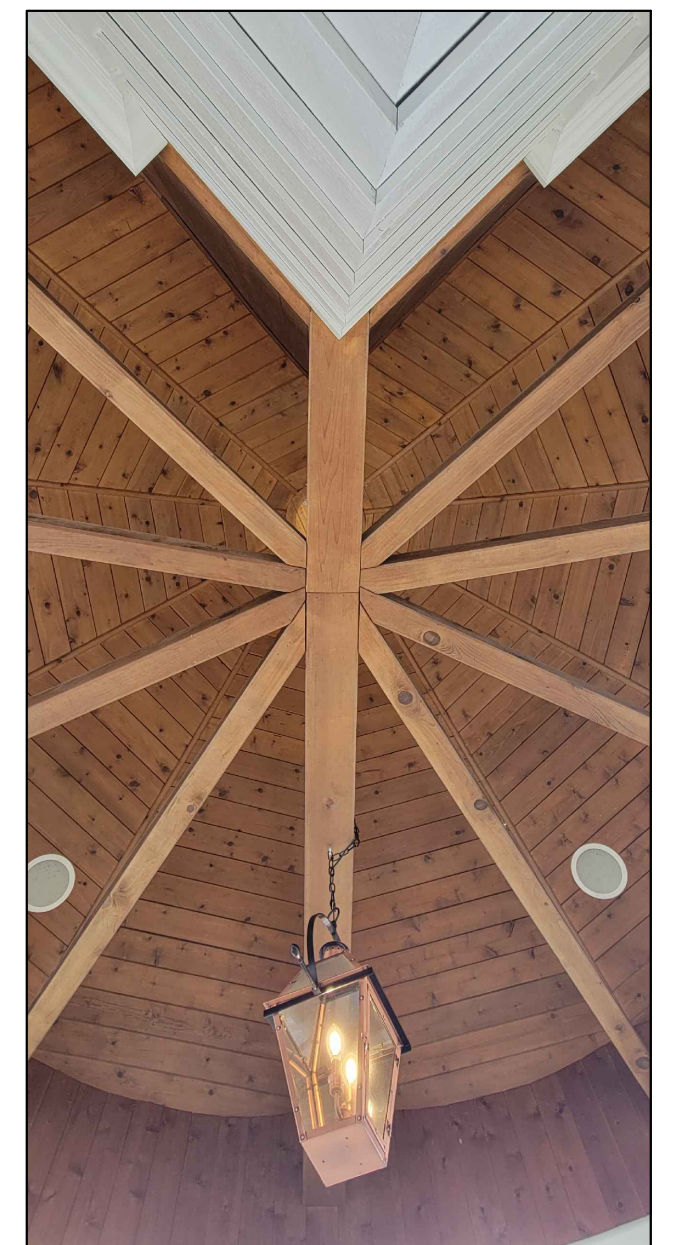

OPEN TO ABOVE

6\"/>



CENTER COLMUNS ON BULK HEAD

REFER TO ELEVATIONS FOR HEIGHT OF BEAMS


REFLECTED CEILING PLAN - EXT TALLY'S HOUSE PORCH
SCALE: 3/8\"/>

ISSUED
03/23/22
PRODUCTION DESIGNER

UTAP	SET NAME: INT/EXT - TALLY'S HOUSE
	DRAWING: REFLECTED CEILING PLAN
EP # AMORT	LOCATION: STAGE 3
PRODUCTION DESIGNER: ANDREW STEARN	DRAWN BY: AM
ART DIRECTOR: BRADLEY GREAVES	SCALE: 3/8\"/>
SET #: 999-050	DATE: March 23, 2022
DWG #: 1.3	

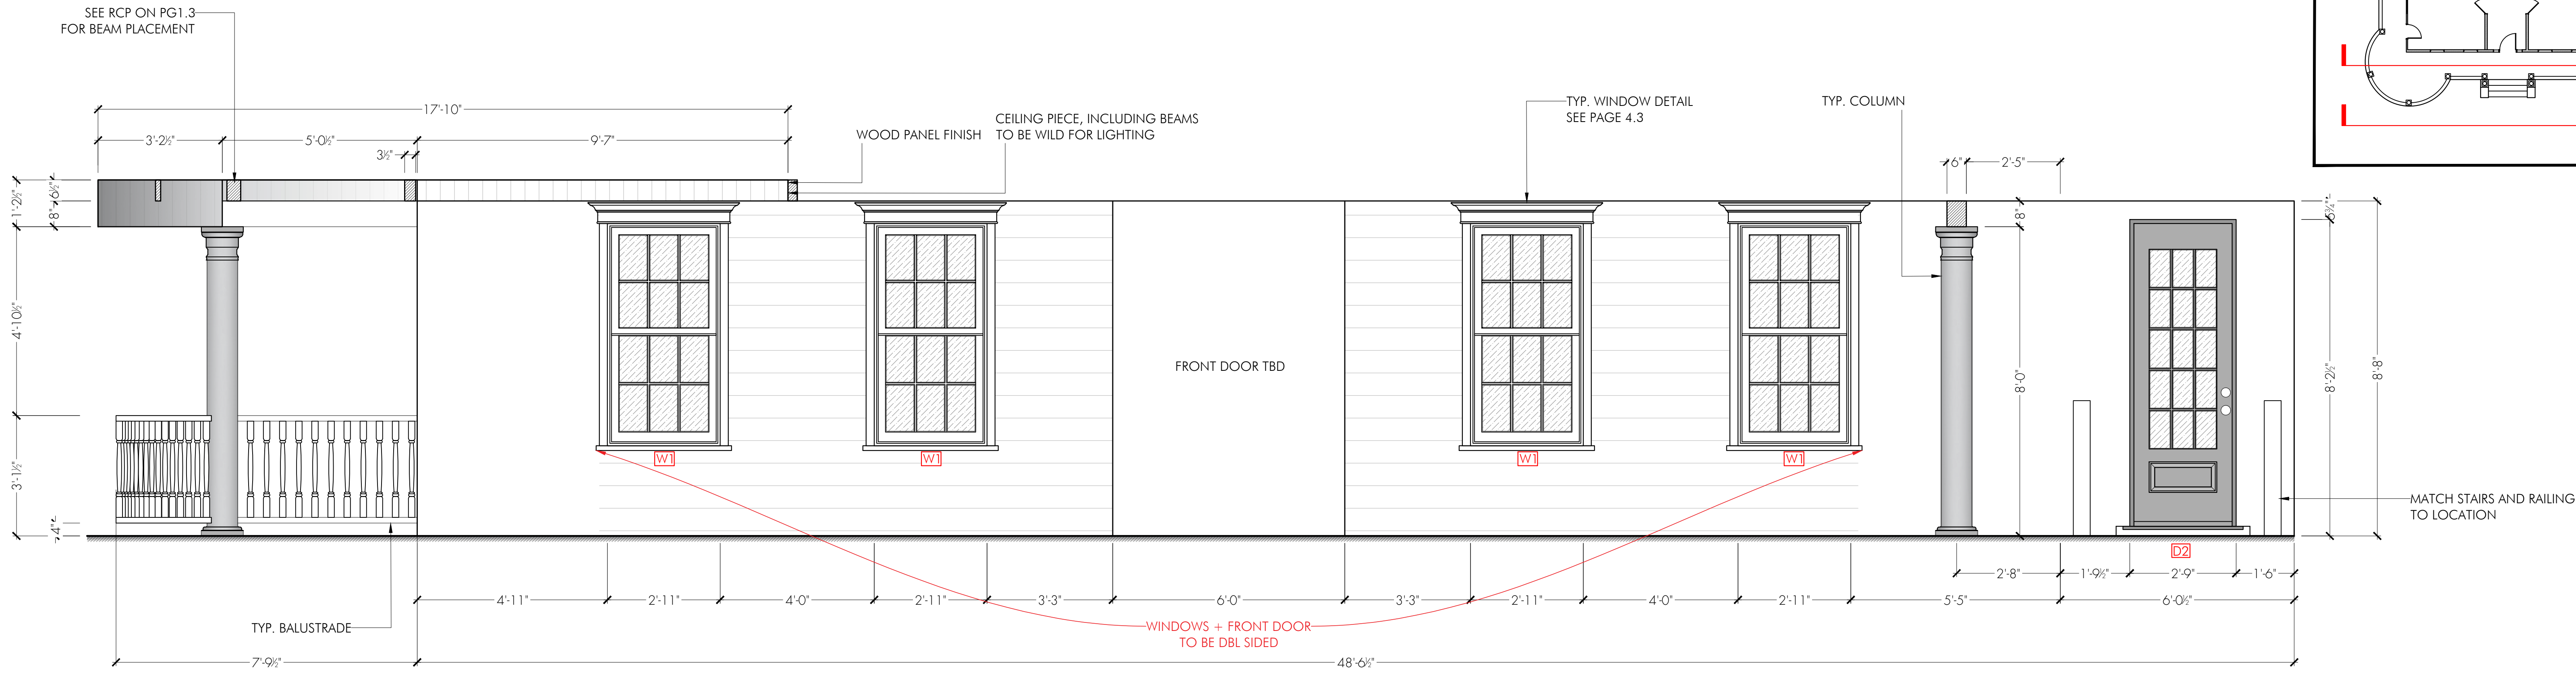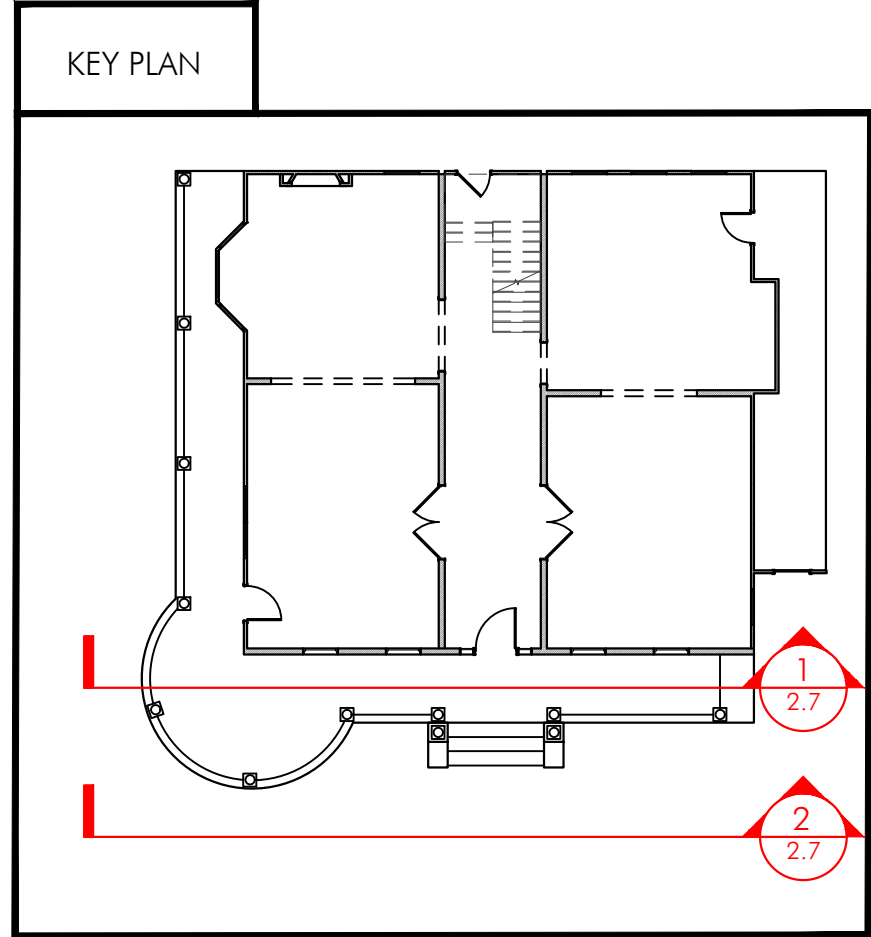



1 ELEVATION "U" - EXT TALLY'S HOUSE PORCH
SCALE: 1/2" = 1'-0"

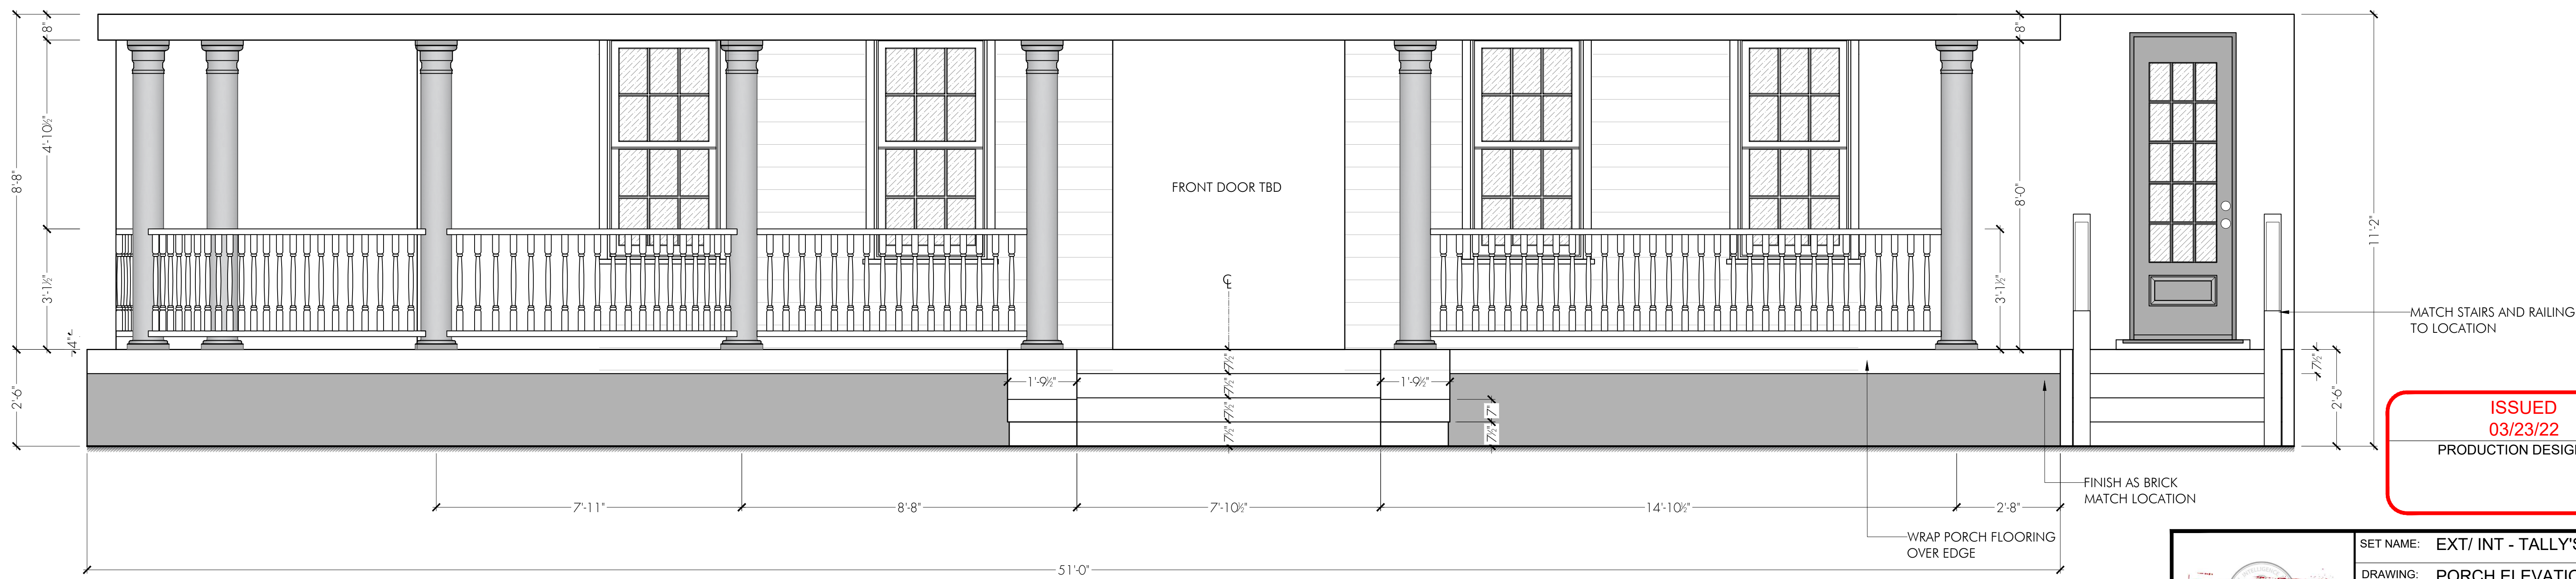


2 ELEVATION "V" - EXT TALLY'S HOUSE PORCH
SCALE: 1/2" = 1'-0"

ISSUED
03/23/22
PRODUCTION DESIGNER

UTAP	SET NAME: EXT/ INT - TALLY'S HOUSE	
	DRAWING: PORCH ELEVATIONS	
EP # AMORT		LOCATION: STAGE 3
PRODUCTION DESIGNER: ANDREW STEARN		DRAWN BY: AM
ART DIRECTOR: BRADLEY GREAVES		SCALE: 1/2" = 1'-0" @ 24 x 36
SET #:		DATE: March 23, 2022
999-050		DWG #: 2.7

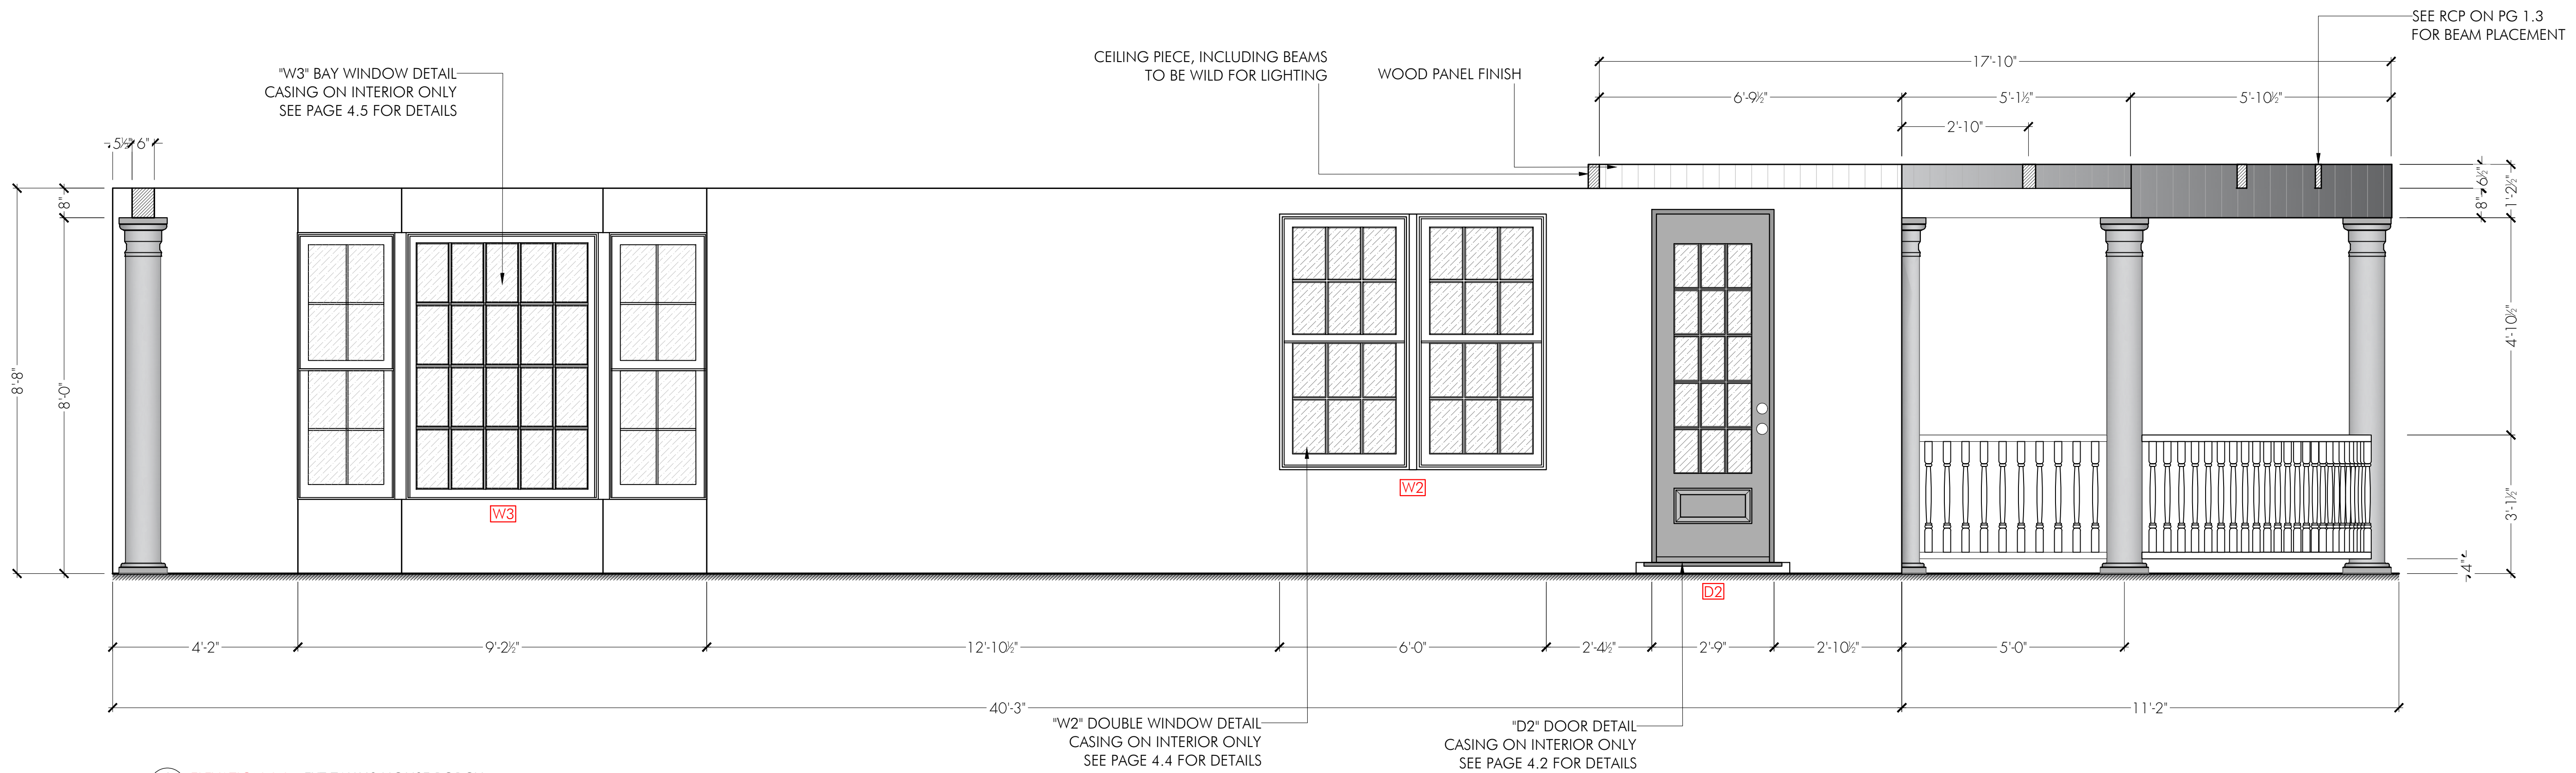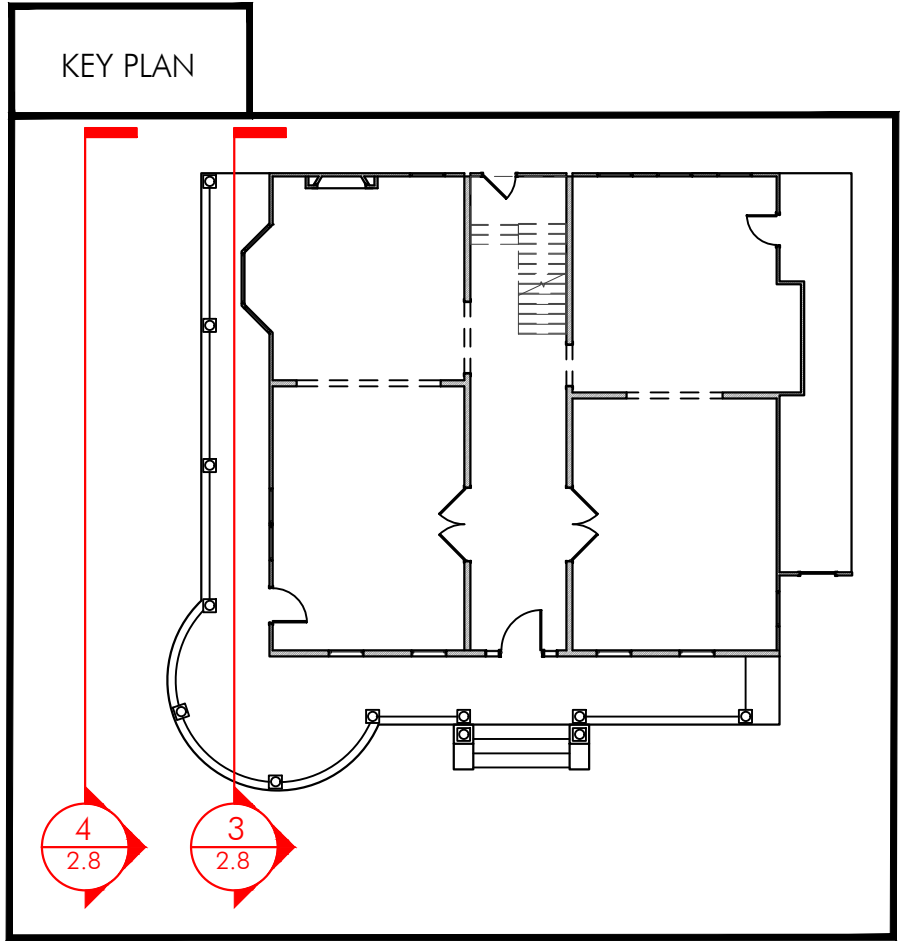



3
2.8
ELEVATION "W" - EXT TALLY'S HOUSE PORCH
SCALE: 1/2" = 1'-0"

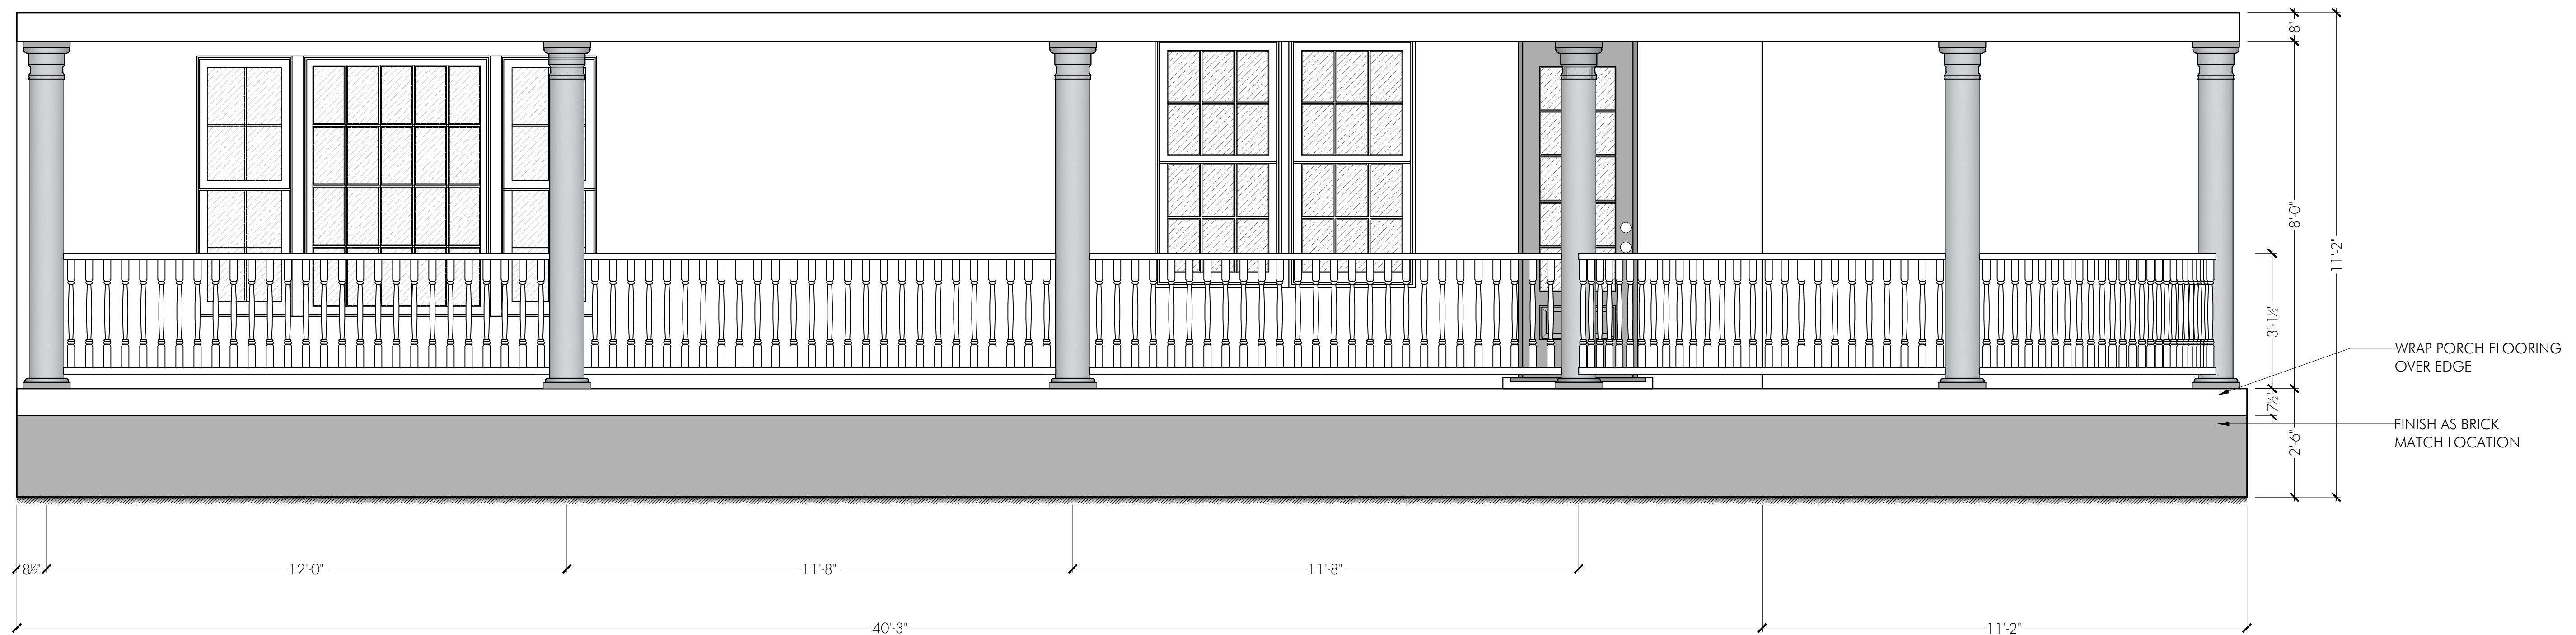

4
2.8
ELEVATION "X" - EXT TALLY'S HOUSE PORCH
SCALE: 1/2" = 1'-0"

ISSUED
 03/23/22
 PRODUCTION DESIGNER

UTAP	SET NAME: EXT/ INT - TALLY'S HOUSE	
	DRAWING: PORCH ELEVATIONS	
EP # AMORT	LOCATION: STAGE 3	
PRODUCTION DESIGNER: ANDREW STEARN	DRAWN BY: AM	
ART DIRECTOR: BRADLEY GREAVES	SCALE: 1/2" = 1'-0" @ 24 x 36	DATE: March 23, 2022
	SET #: 999-050	DWG #: 2.8

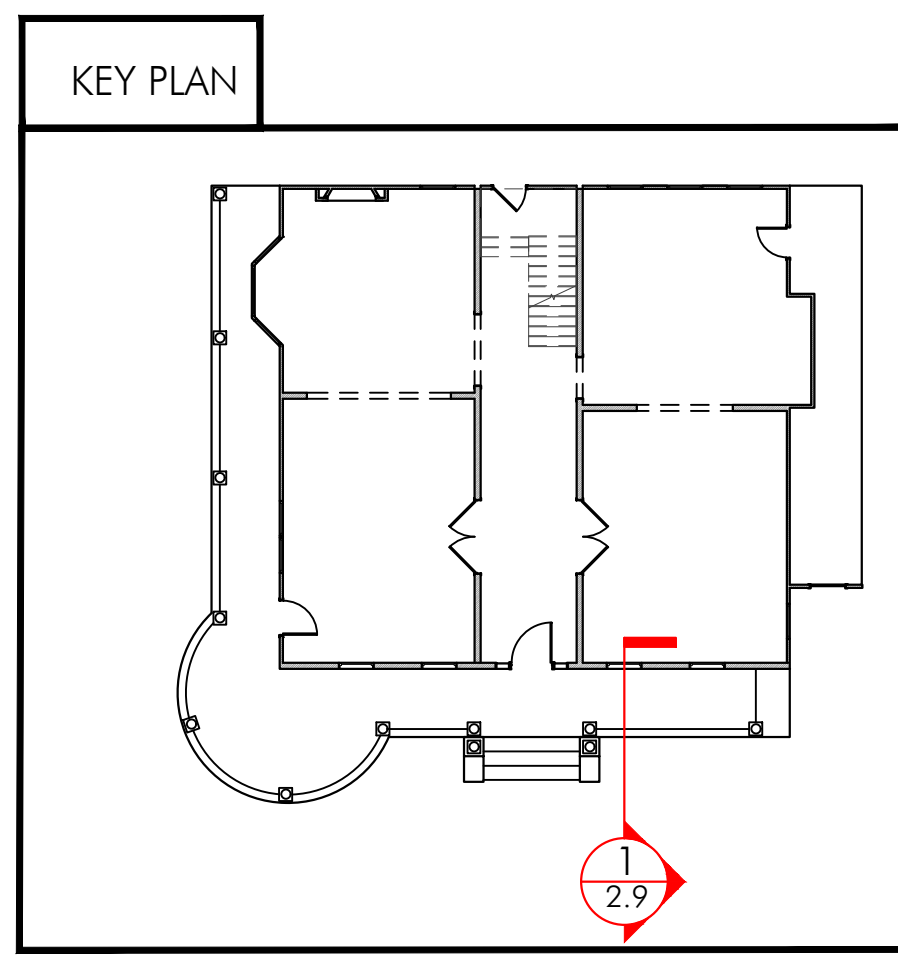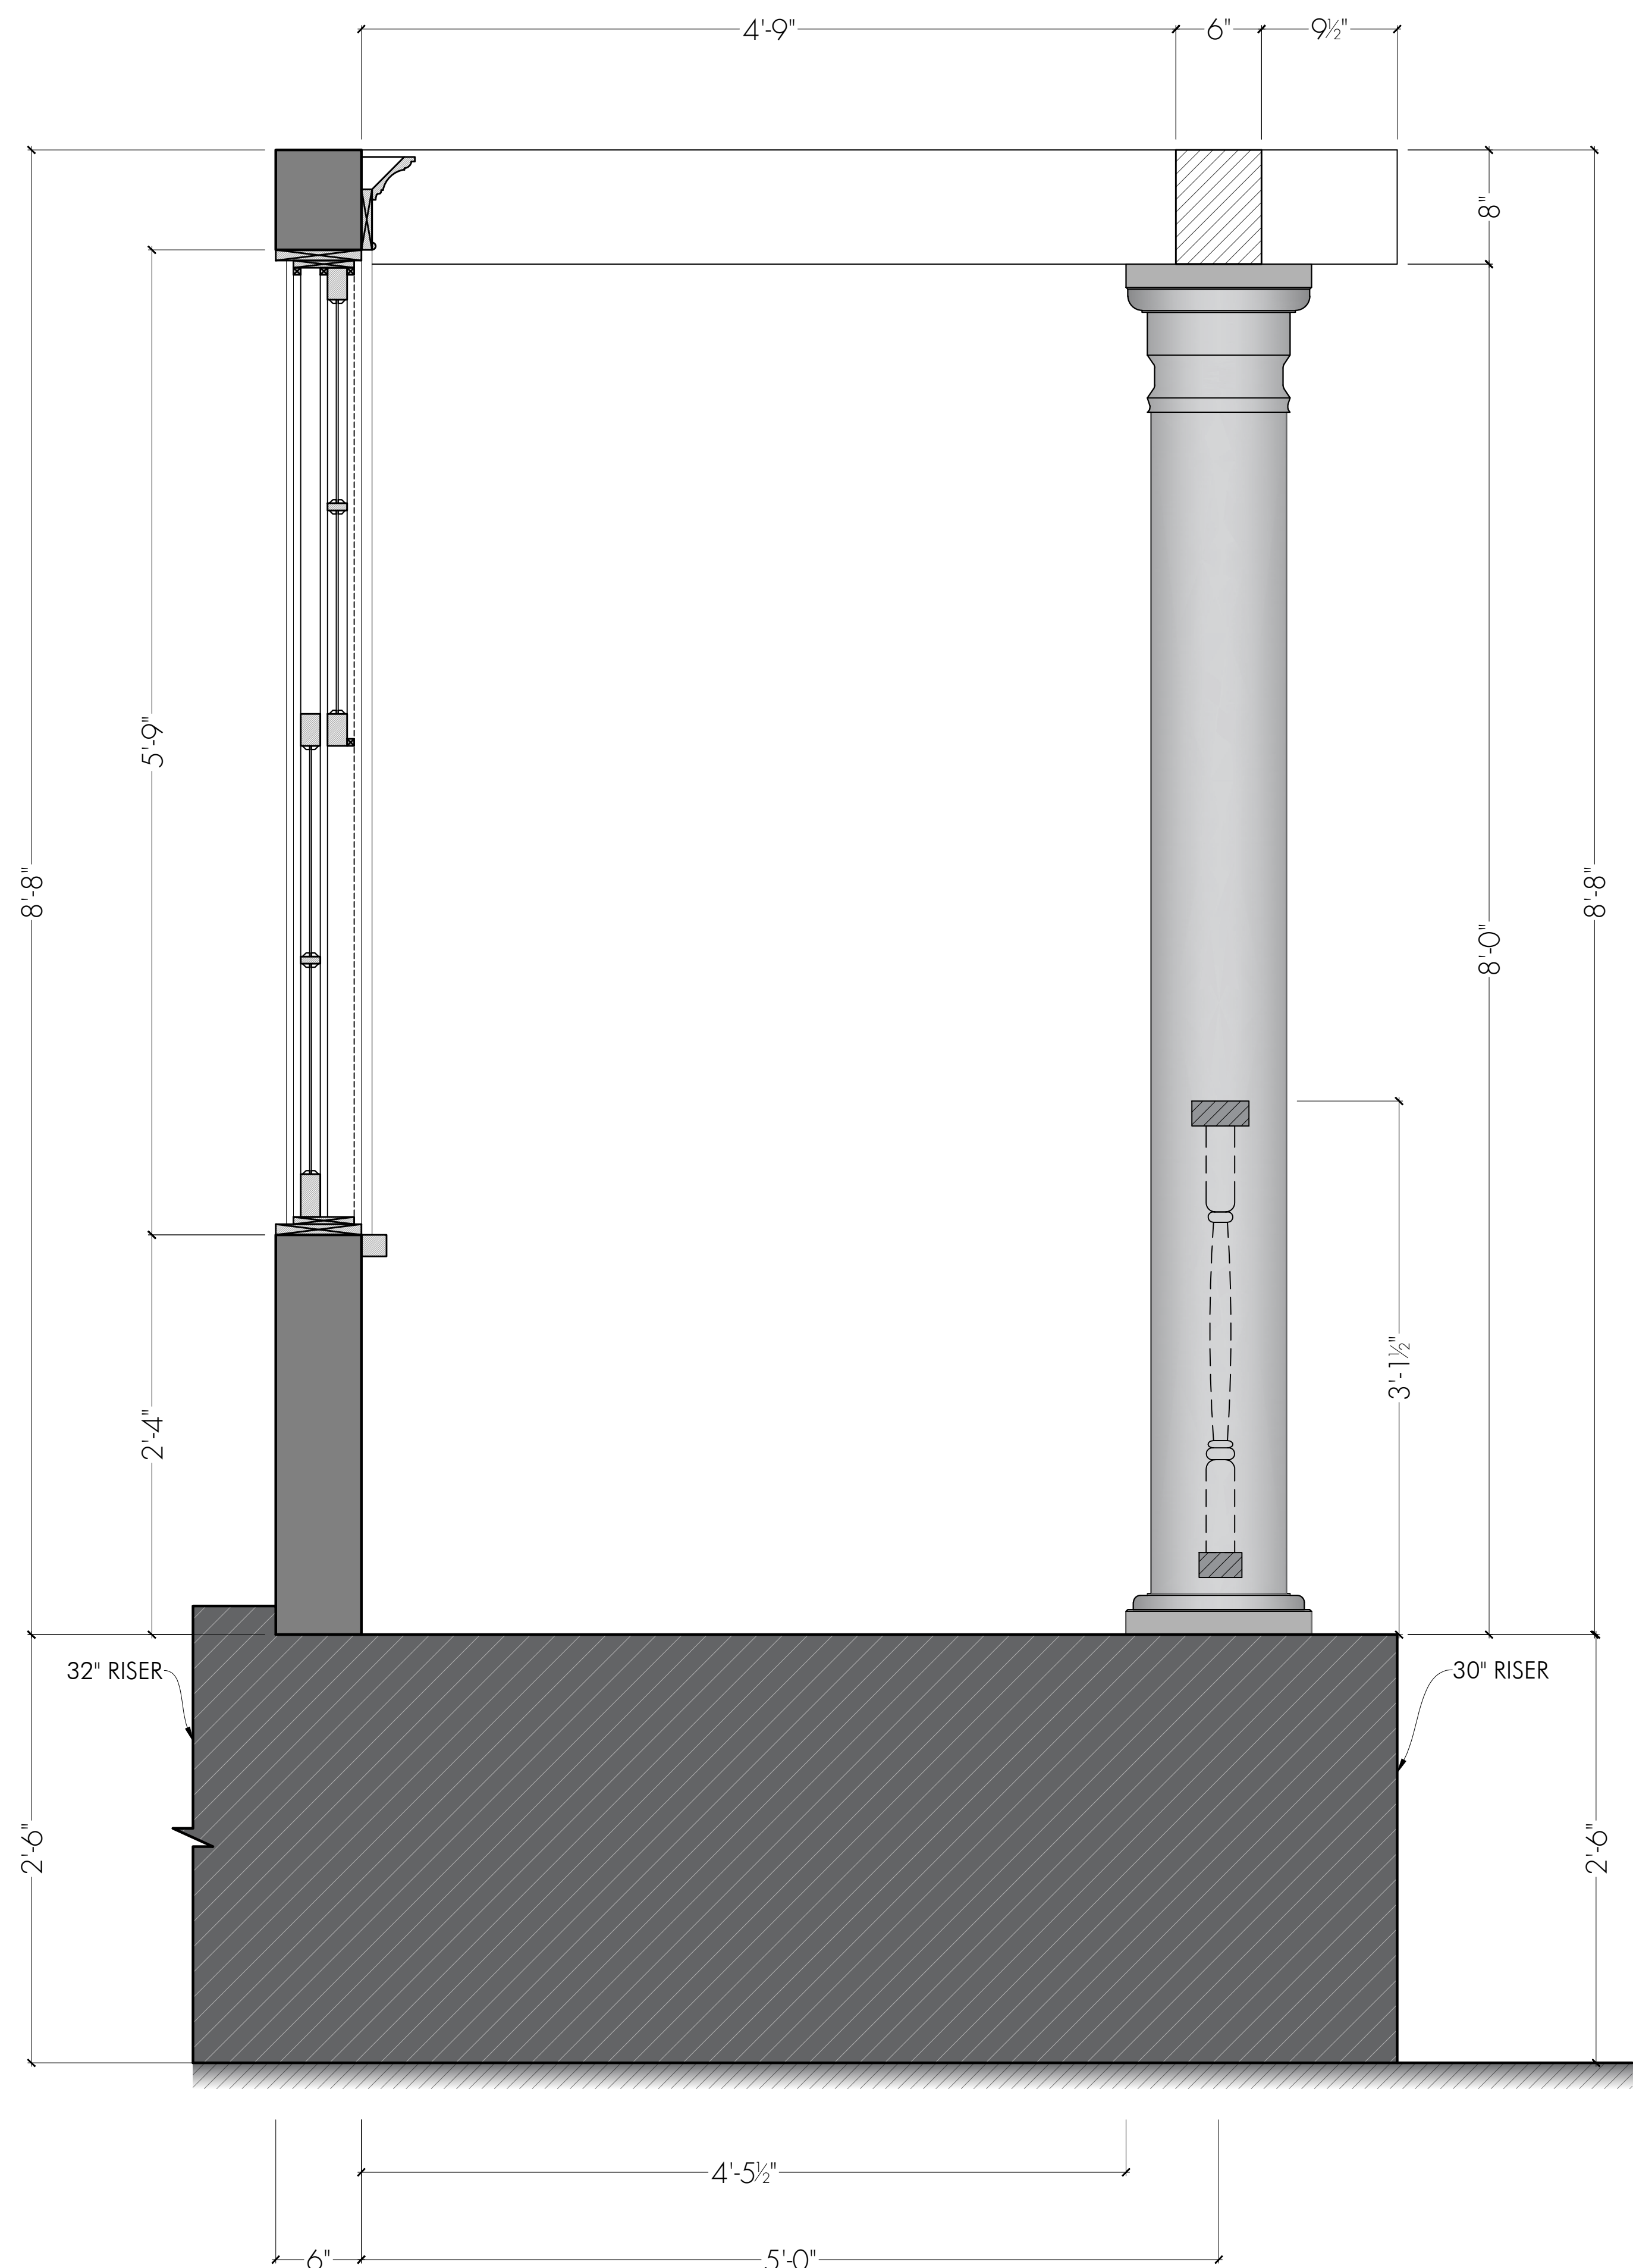

ISSUED
 03/23/22
 PRODUCTION DESIGNER

1 SECTION - EXT TALLY'S HOUSE - PORCH
 2.9 SCALE: 1 1/2" = 1'-0"

UTAP	SET NAME: INT/EXT - TALLY'S HOUSE	
	DRAWING: SECTION THROUGH PORCH	
EP # AMORT		LOCATION: STAGE 3
PRODUCTION DESIGNER: ANDREW STEARN		DRAWN BY: AM
ART DIRECTOR: BRADLEY GREAVES		SCALE: 1 1/2" = 1'-0" @ 24 x 36
SET #: 999-050		DATE: March 23, 2022
DWG #: 2.9		