



REVISION
W.I.P.

ISSUED
05/11/22


FLINT STRONG	STUDIO: STRONG FIGHTER PROD. INC. 777 KIPLING AVE. SUITE 104 TORONTO, ON. M2Z 5Z4 flintstrong.office@gmail.com 416.227.8890	APPROVAL:	SET NAME: INT - JASON'S HOUSE	DIRECTOR: R. MORRISON	SCALE: 1/4" = 1'-0"	LOCATION: 777 KIPLING AVE, STAGE	SET NO.:	DWG NO.:
			DRAWING NAME: FLOOR PLAN, RCP	PRODUCTION DESIGNER: Z. MACKENZIE	DRAWN BY: ANOMA MODI	DATE: 06/10/2022	407	01-02

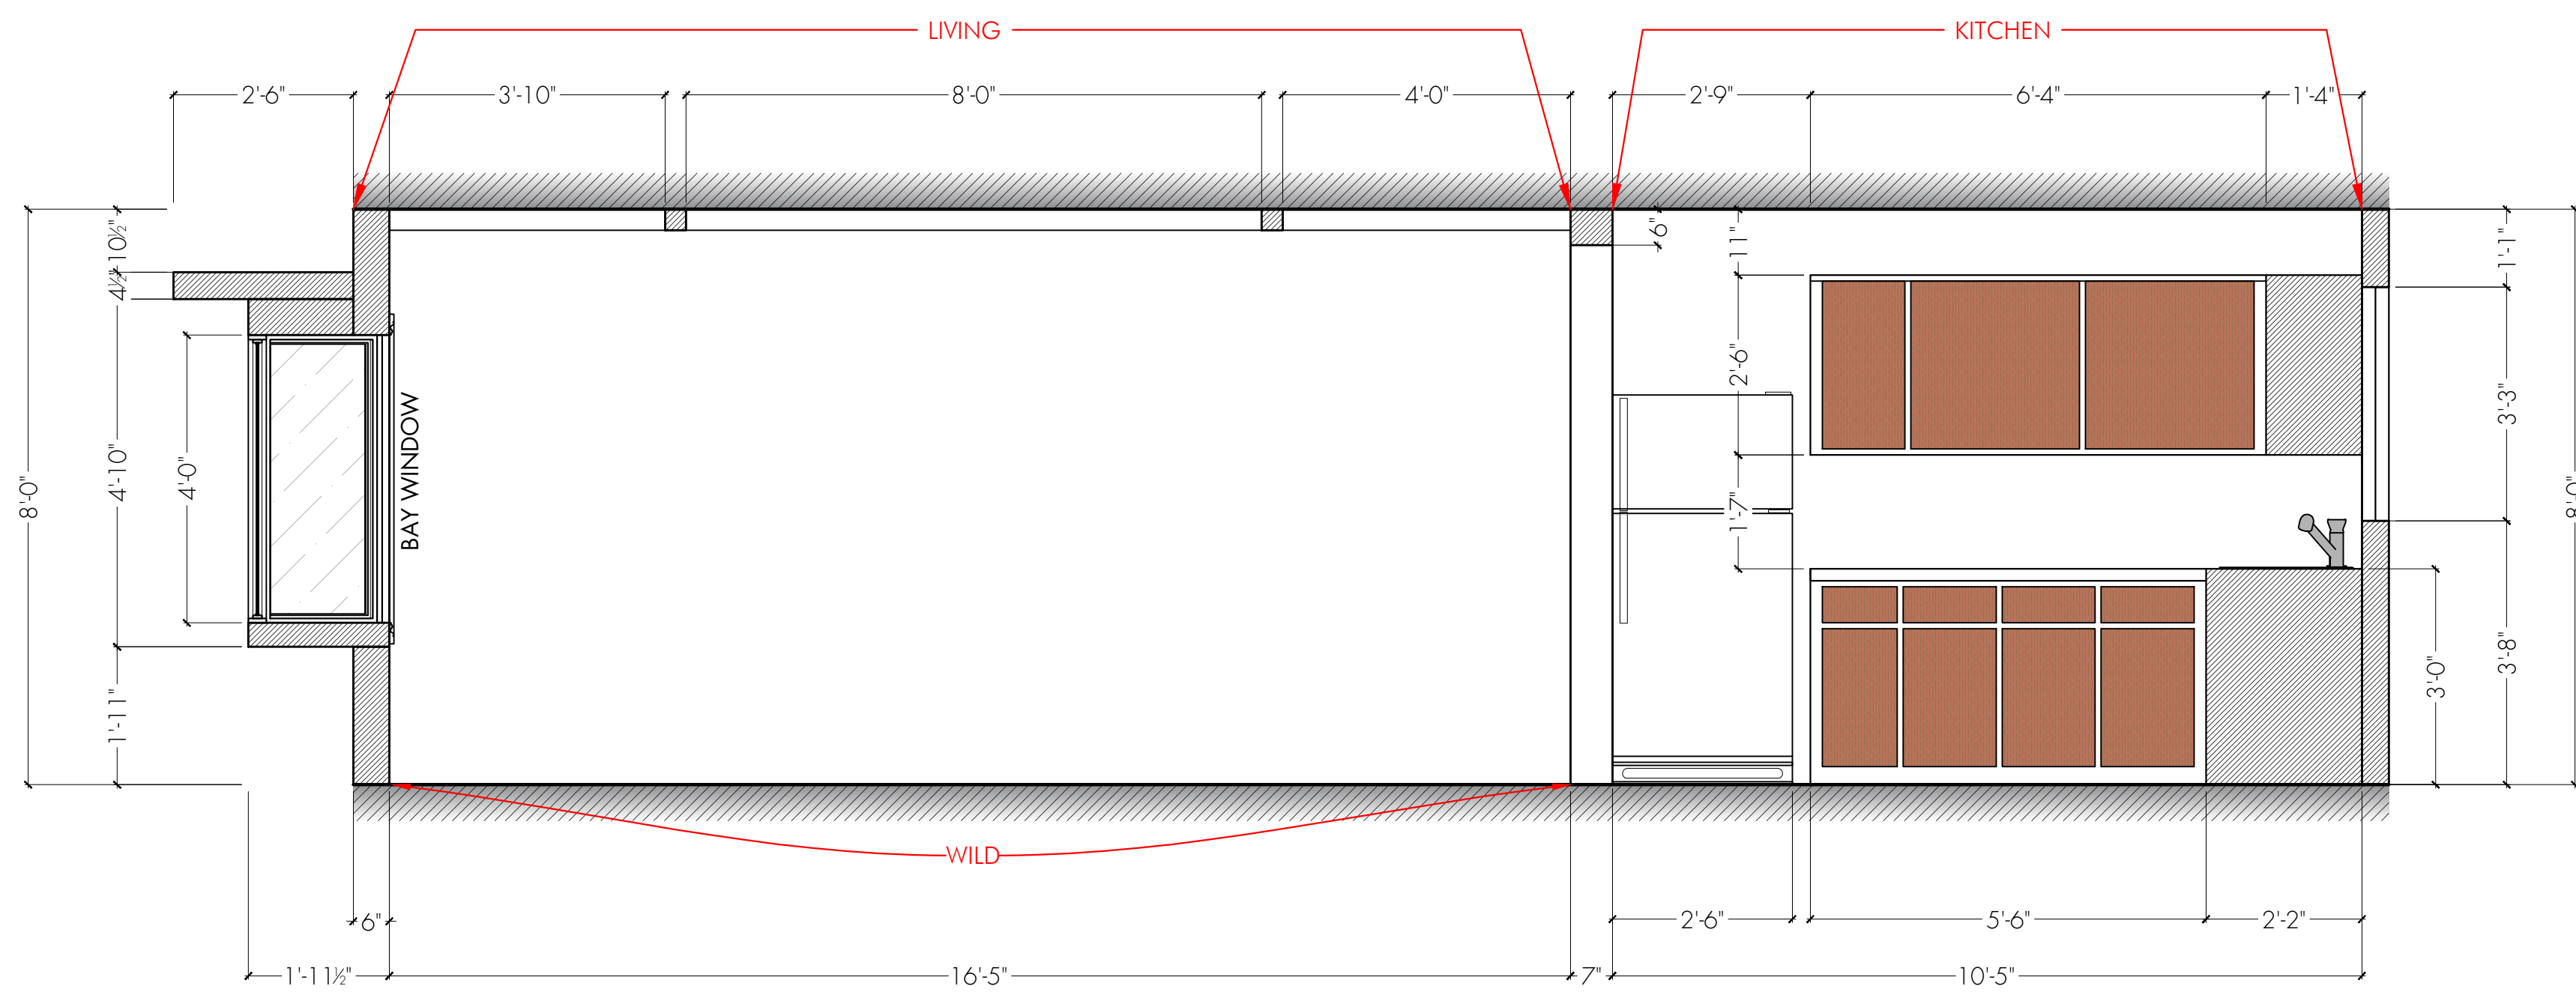


1 ELEVATION
SCALE: 1/4" = 1'-0"

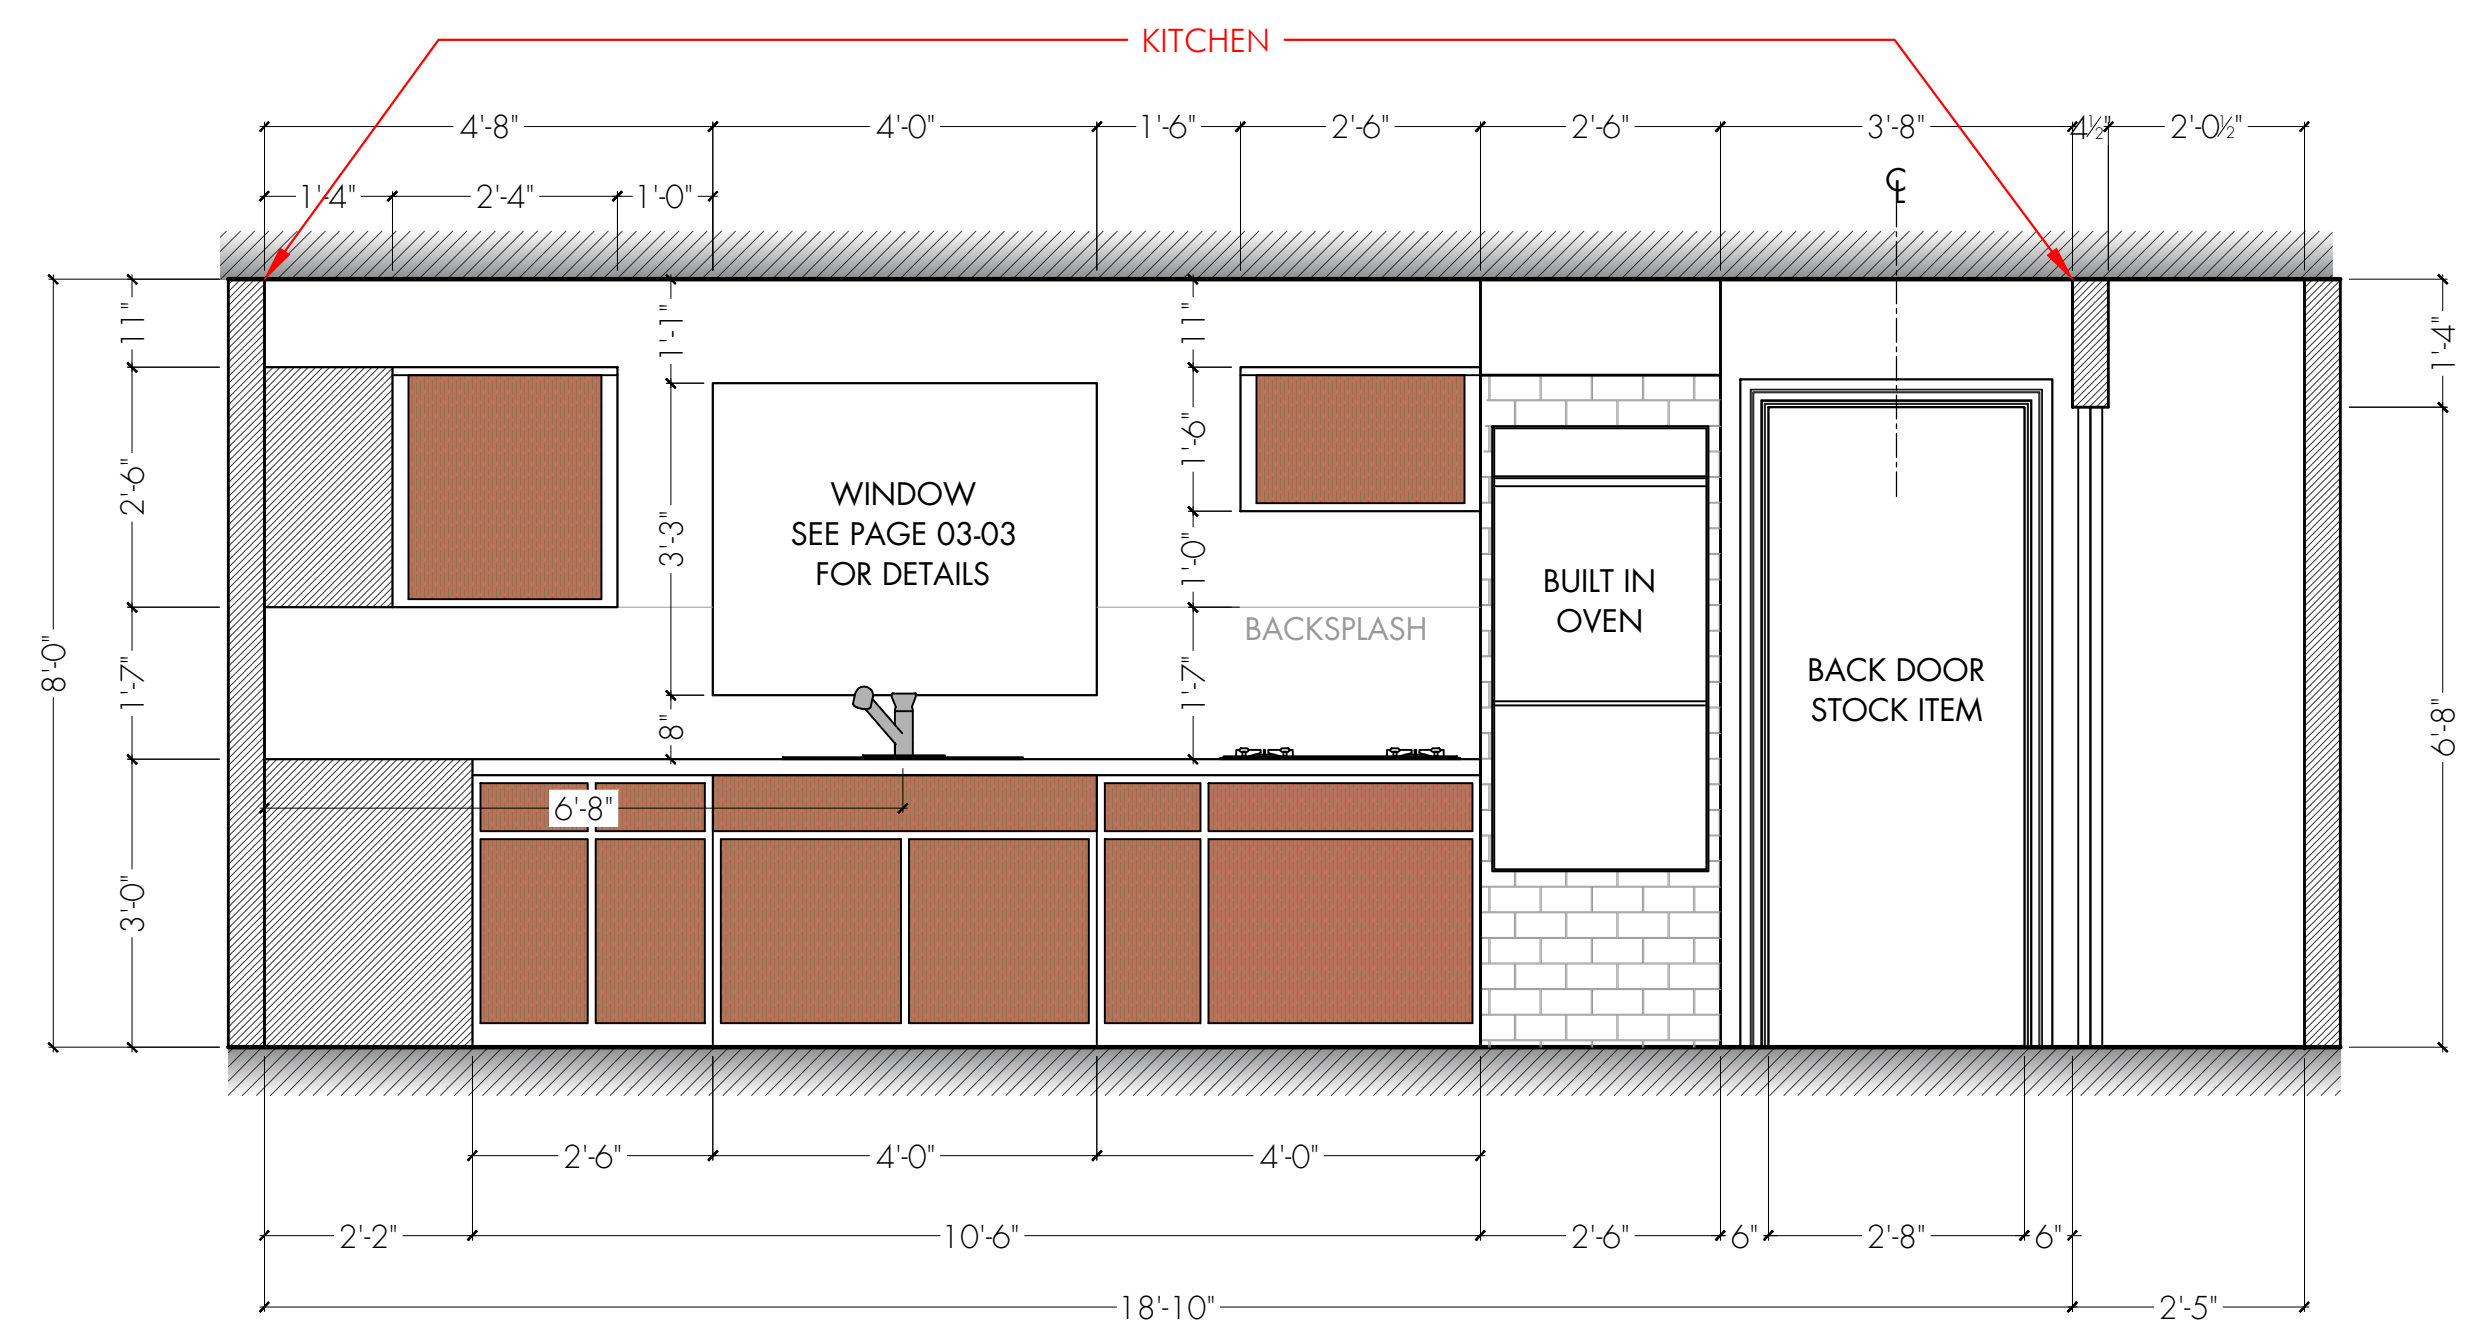


2 ELEVATION
SCALE: 1/4" = 1'-0"

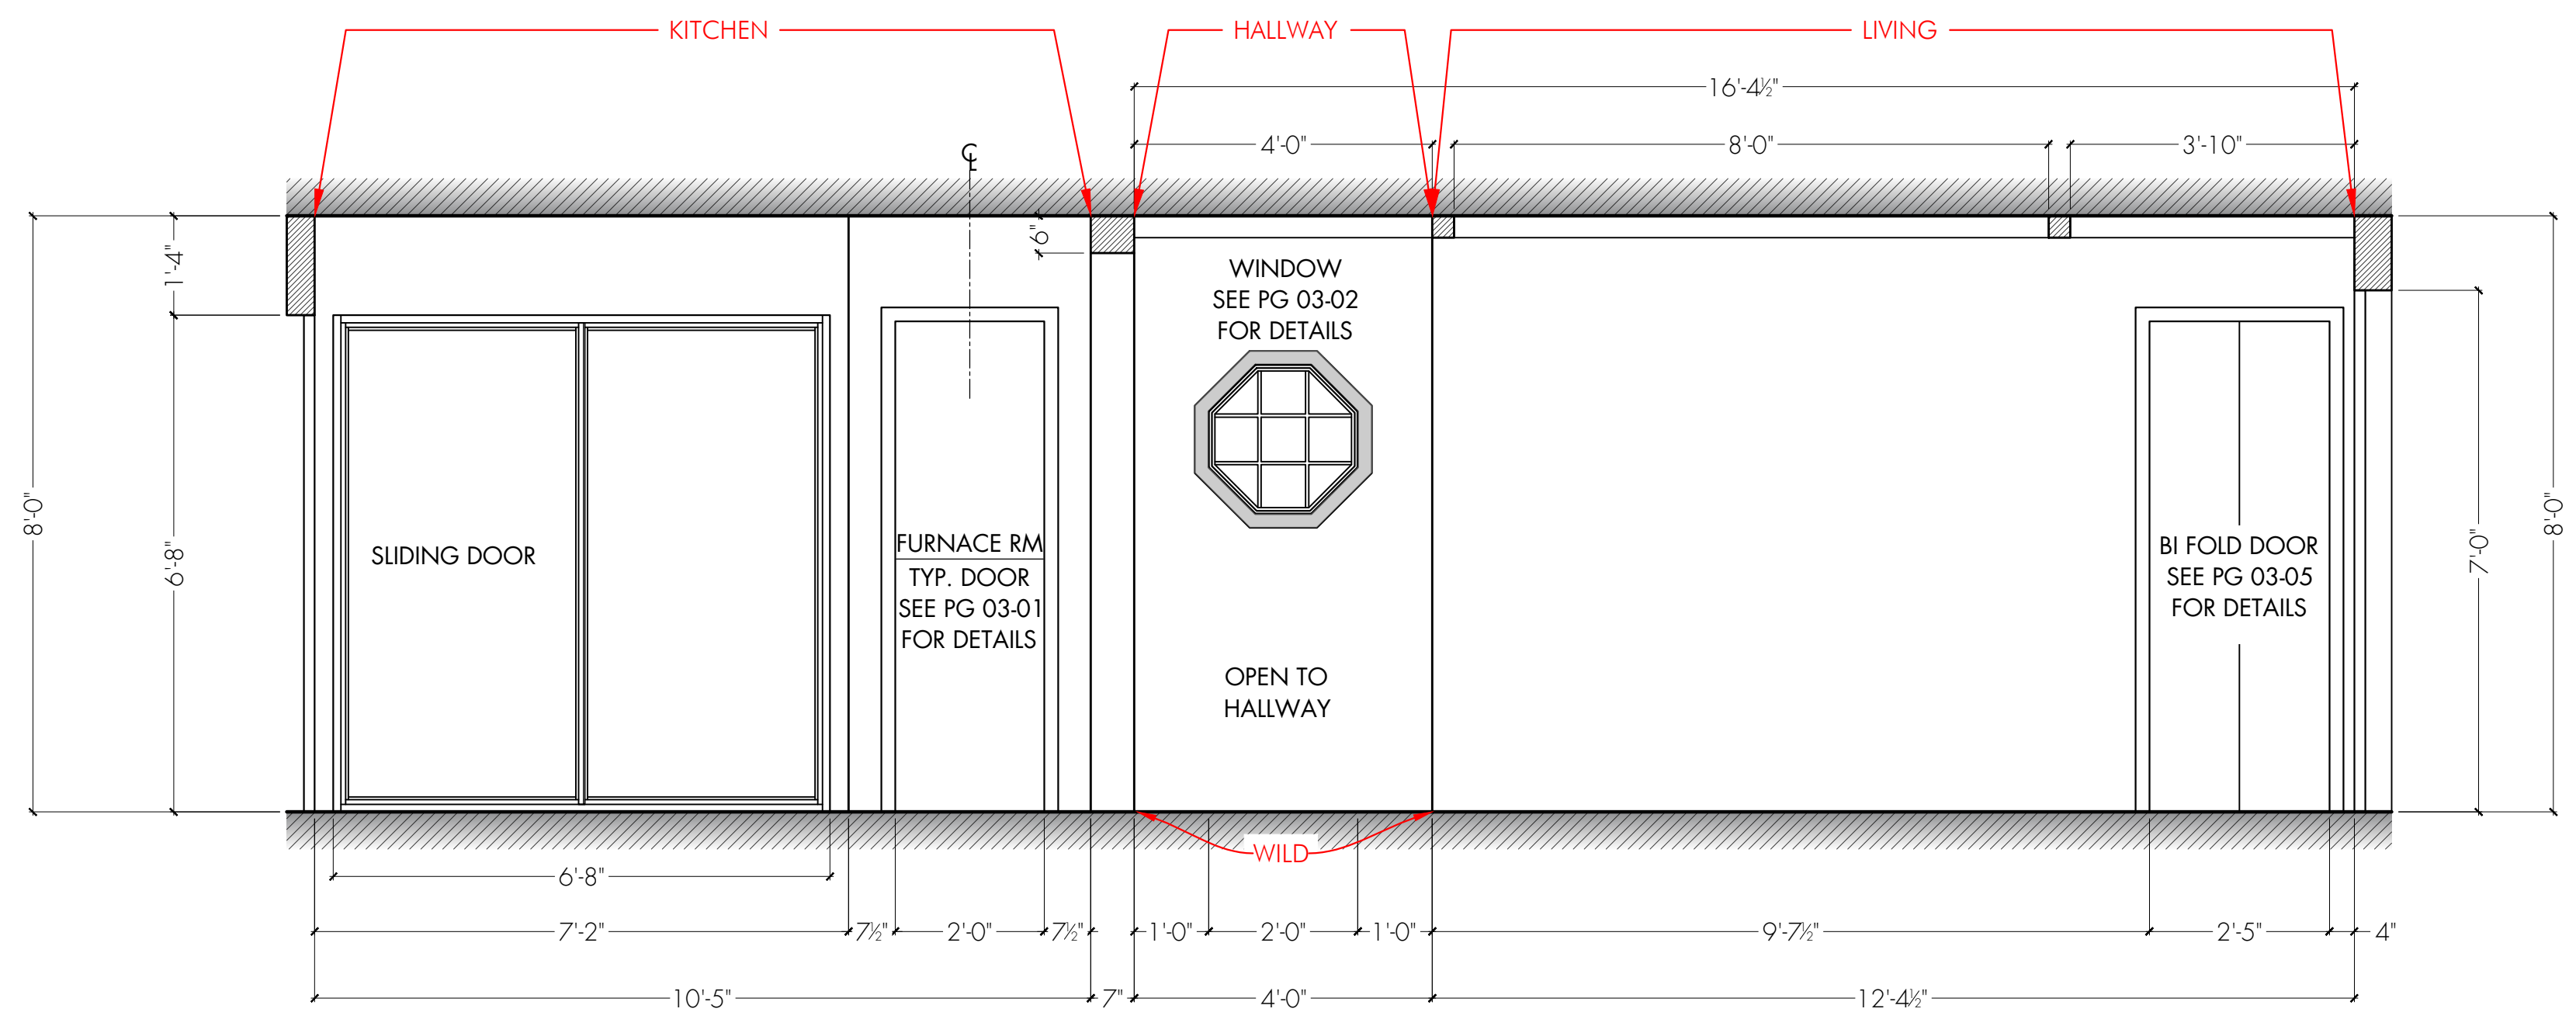

3 ELEVATION
SCALE: 1/4" = 1'-0"

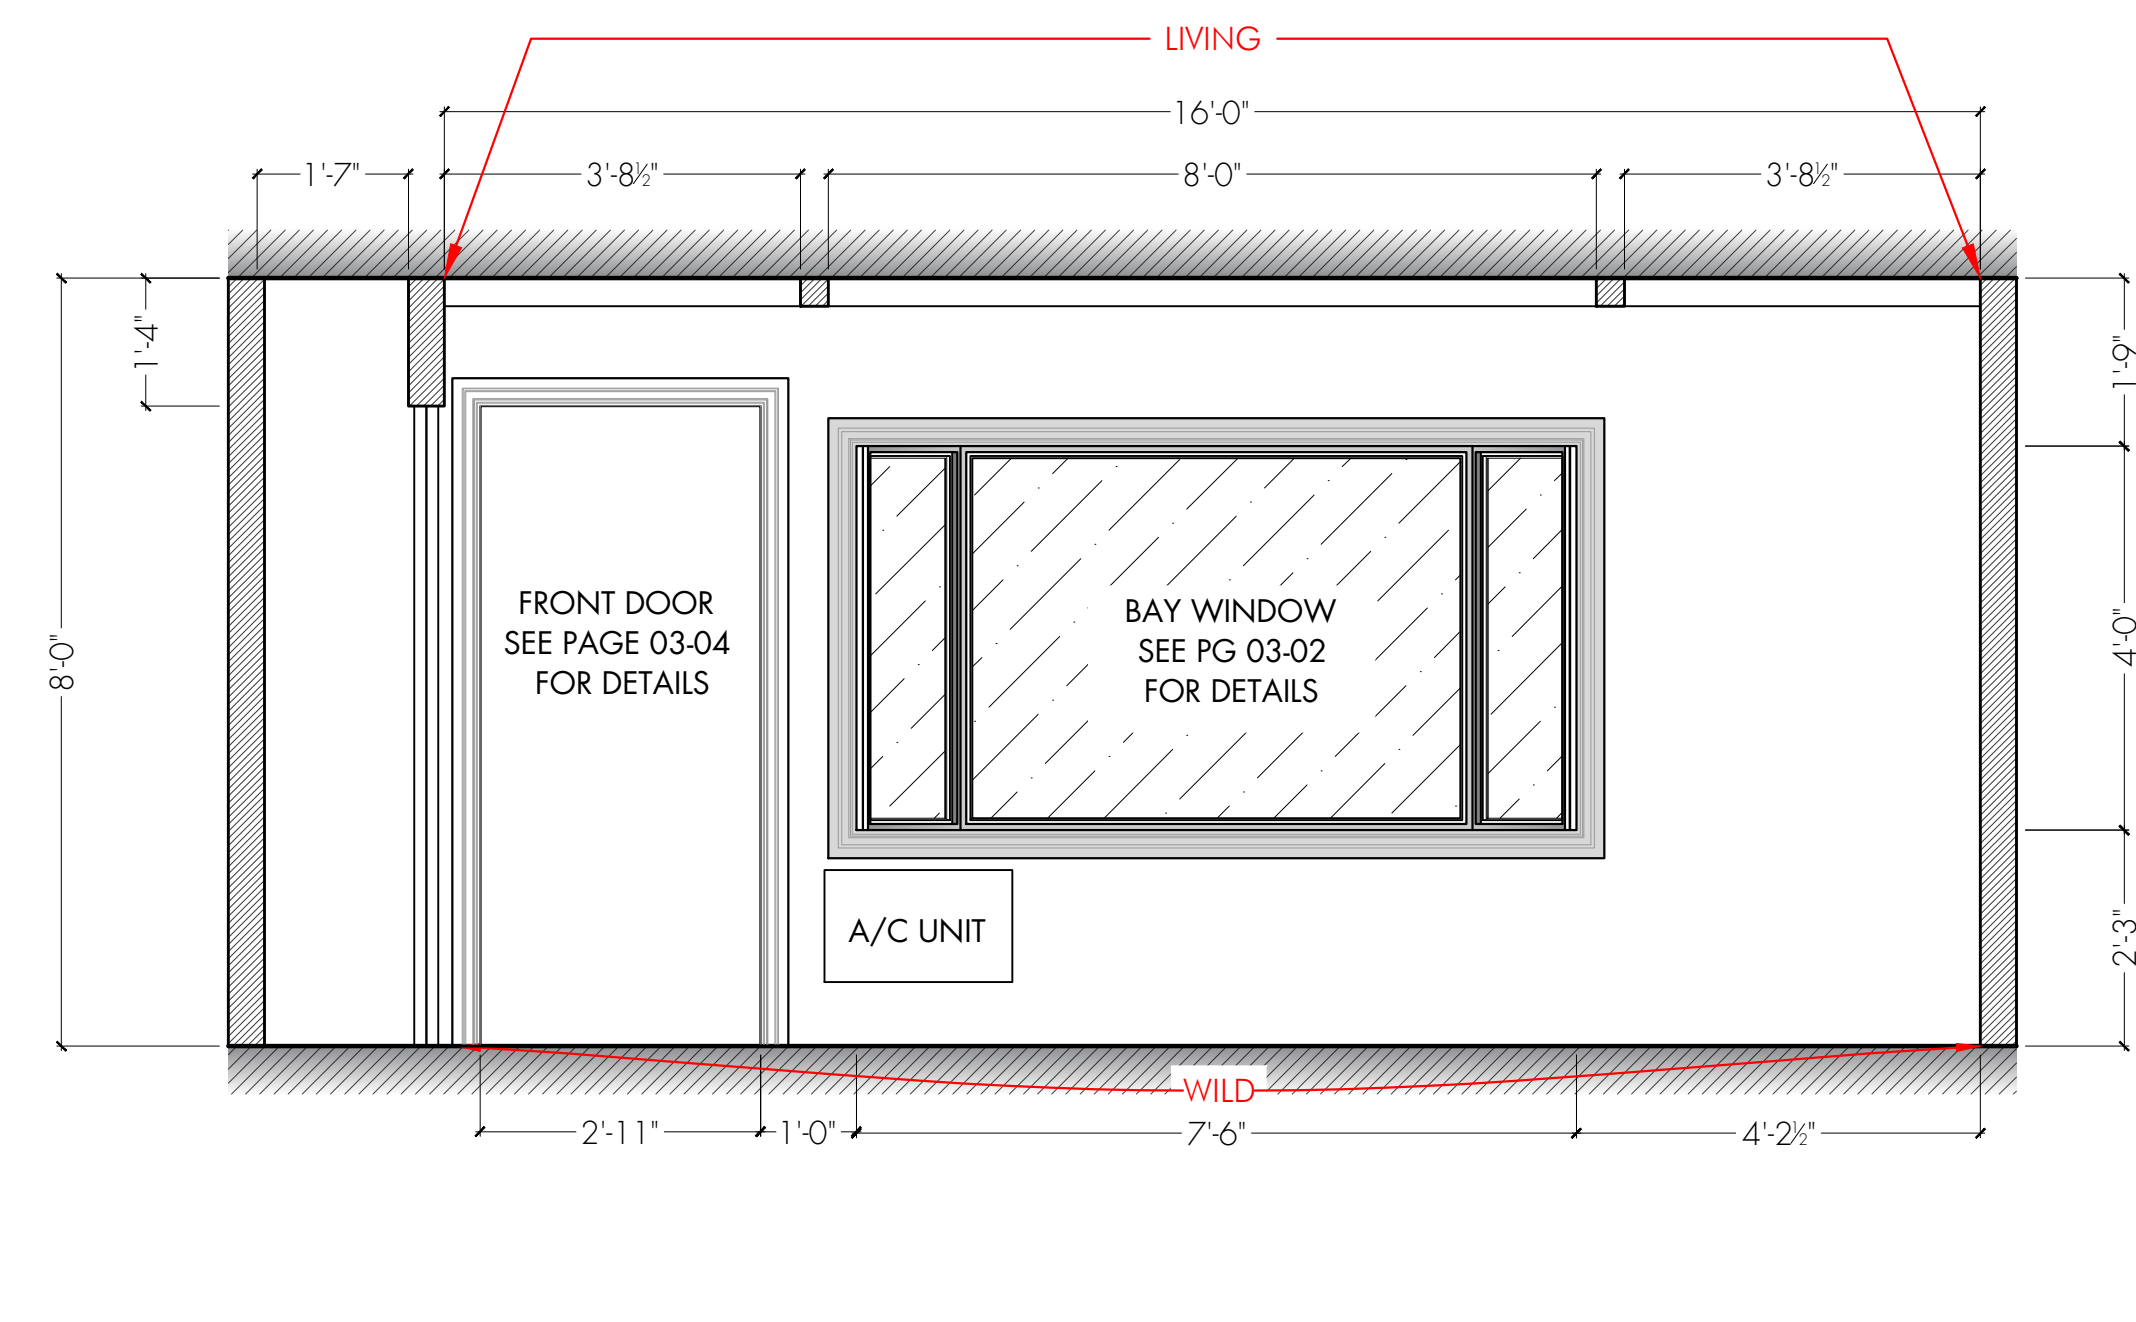

4 ELEVATION
SCALE: 1/4" = 1'-0"

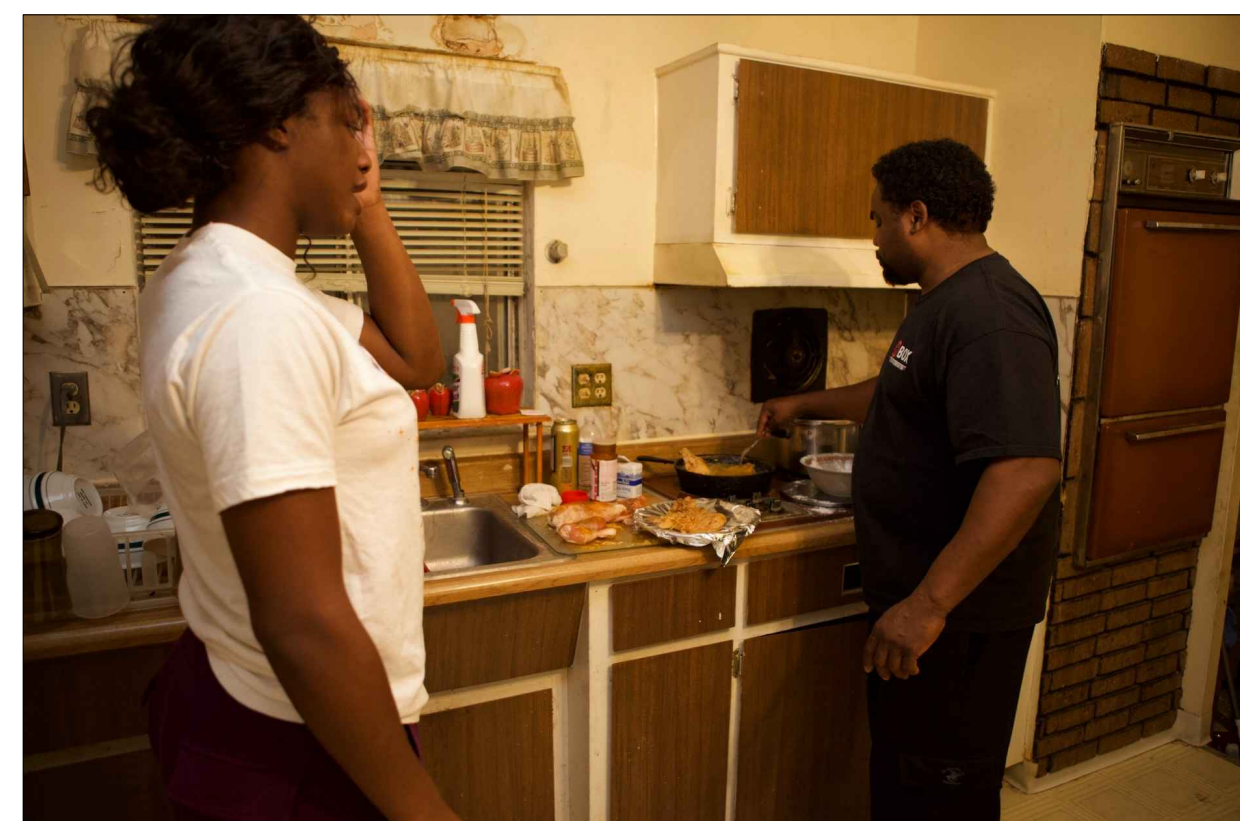


REFERENCE IMAGES - REAL LIFE JASON'S HOUSE


- NOTES
- 1 - KITCHEN SINK, STOVE TOP, WALL OVEN AS PER SET DEC
 - 2 - KITCHEN CABINETRY AS PER SET DEC
 - 3 - WINDOW AND DOOR DETAILS ON PAGES AS NOTED

ISSUED
05/11/22


FLINT STRONG	STUDIO: STRONG FIGHTER PROD. INC. 777 KIPLING AVE. SUITE 104 TORONTO, ON. M2Z 5Z4 flintstrong.office@gmail.com 416.237.8890	APPROVAL:	SET NAME: INT - JASON'S HOUSE	DIRECTOR: R. MORRISON	SCALE: 1/4" = 1'-0"	LOCATION: 777 KIPLING AVE, STAGE	SET NO.:	DWG NO.:
			DRAWING NAME: ELEVATIONS	PRODUCTION DESIGNER: Z. MACKENZIE	DRAWN BY: ANOMA MODI	DATE: 5/11/2022	407	02-01

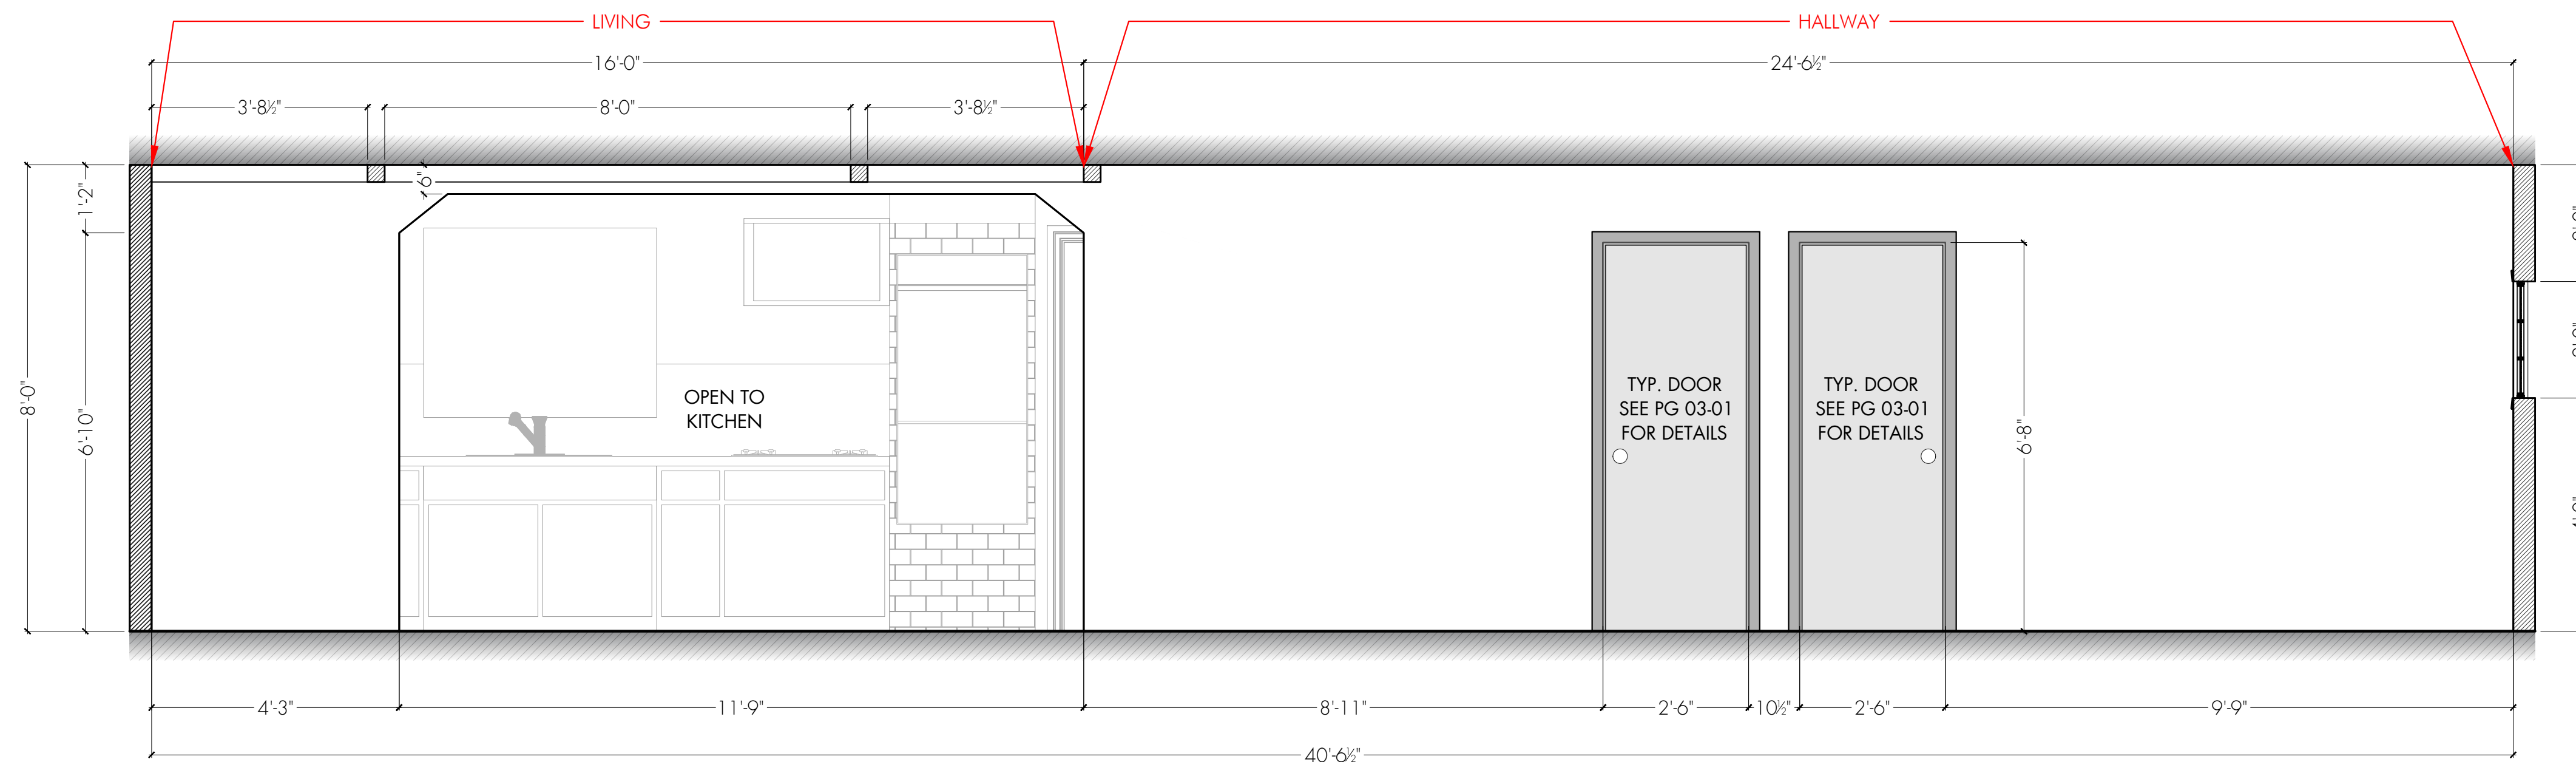


1 ELEVATION
SCALE: 1/4" = 1'-0"

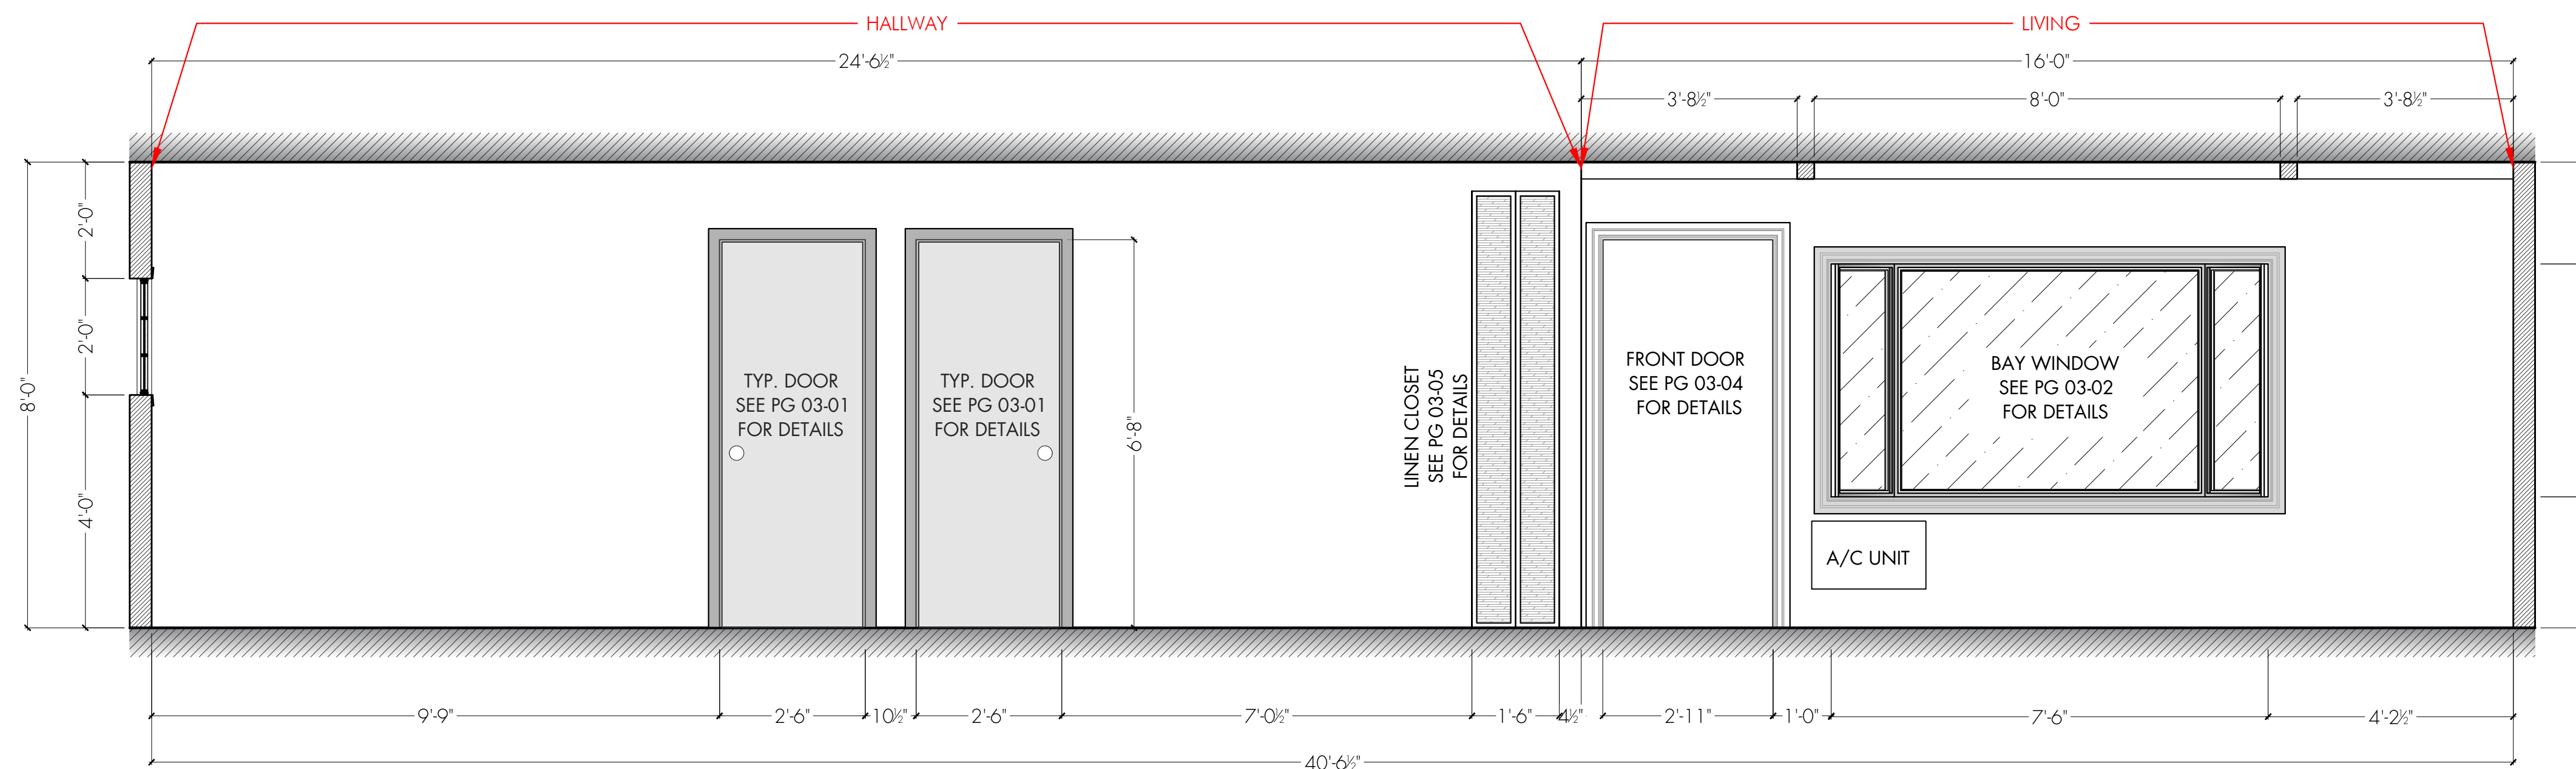


2 ELEVATION
SCALE: 1/4" = 1'-0"

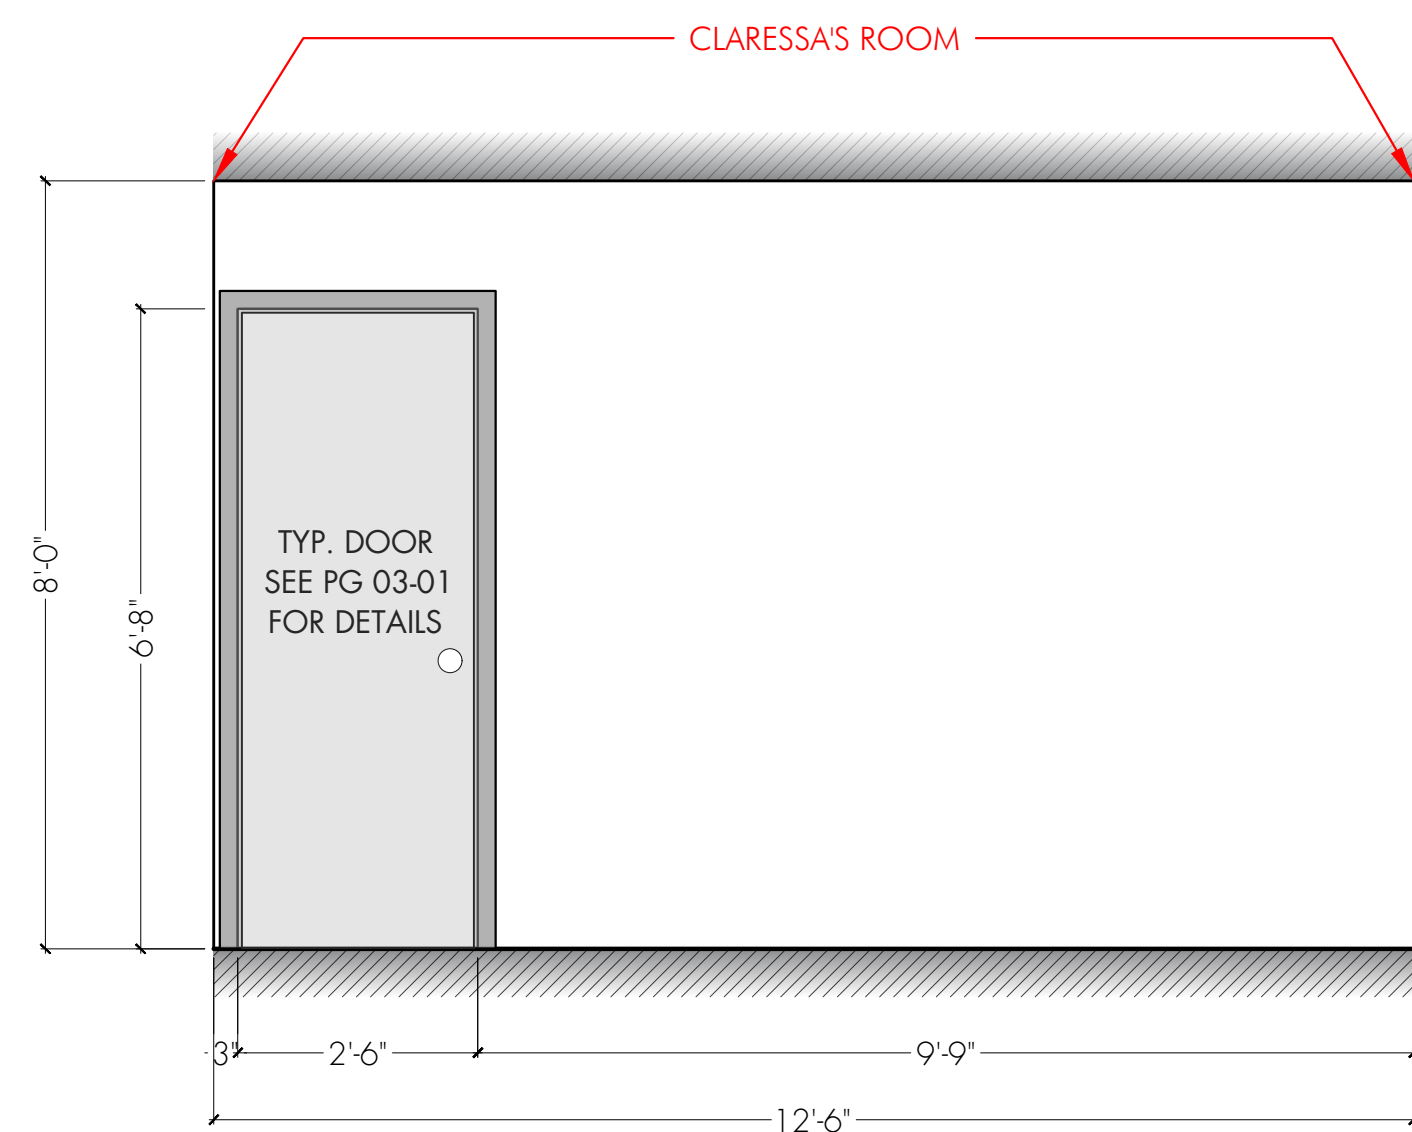

3 ELEVATION
SCALE: 1/2" = 1'-0"

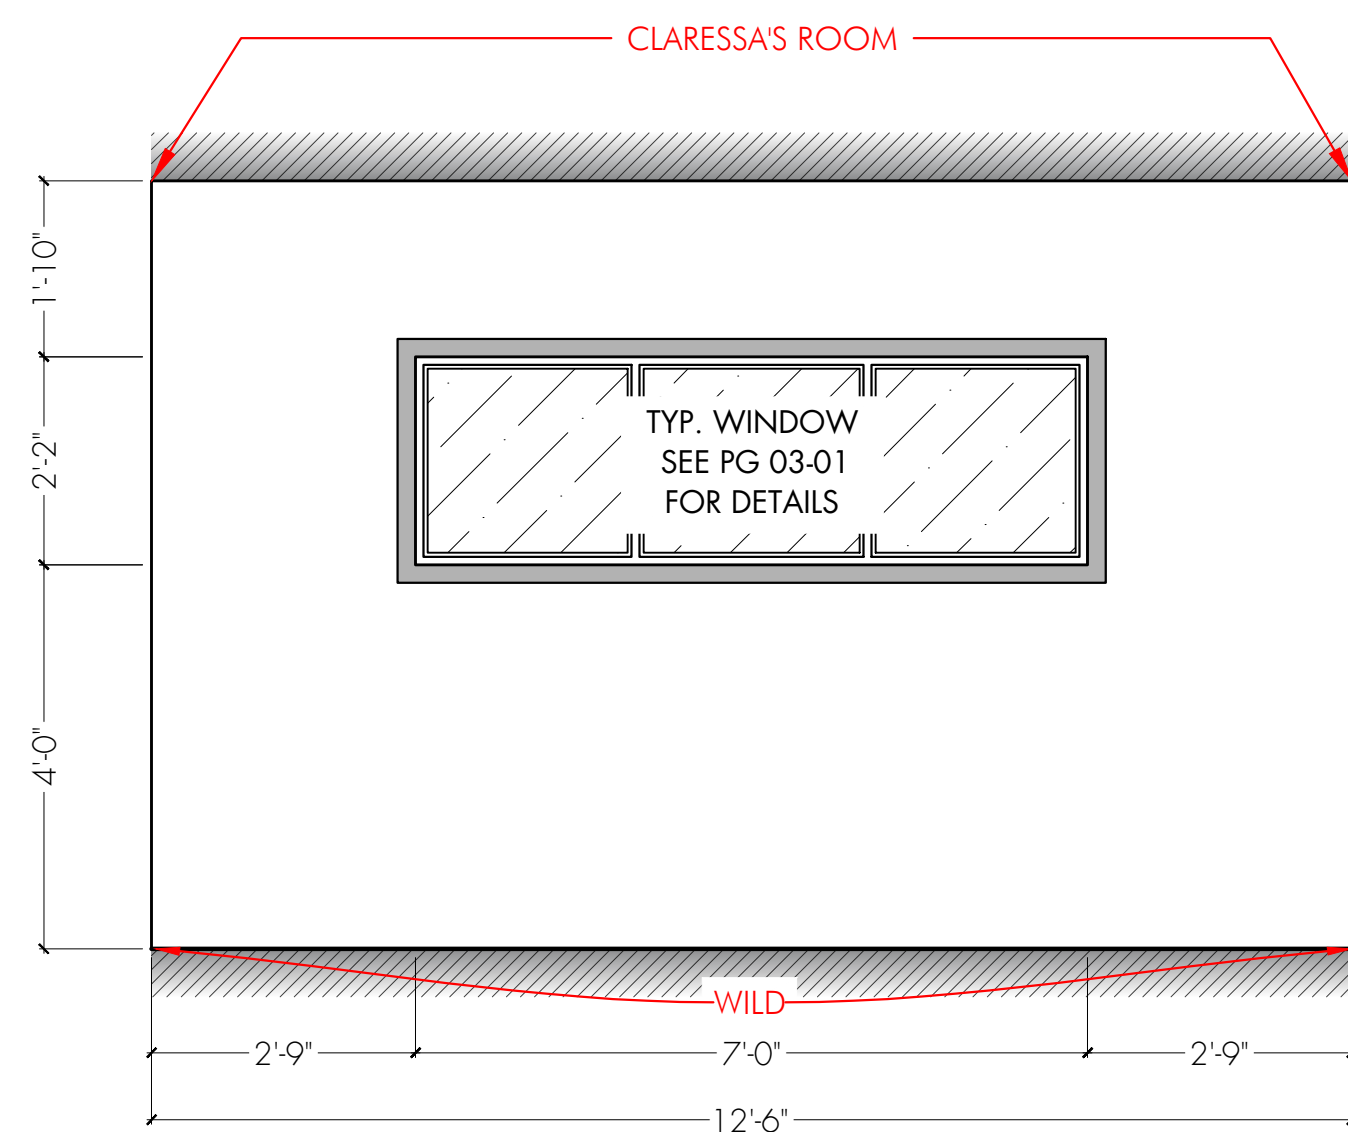

4 ELEVATION
SCALE: 1/2" = 1'-0"

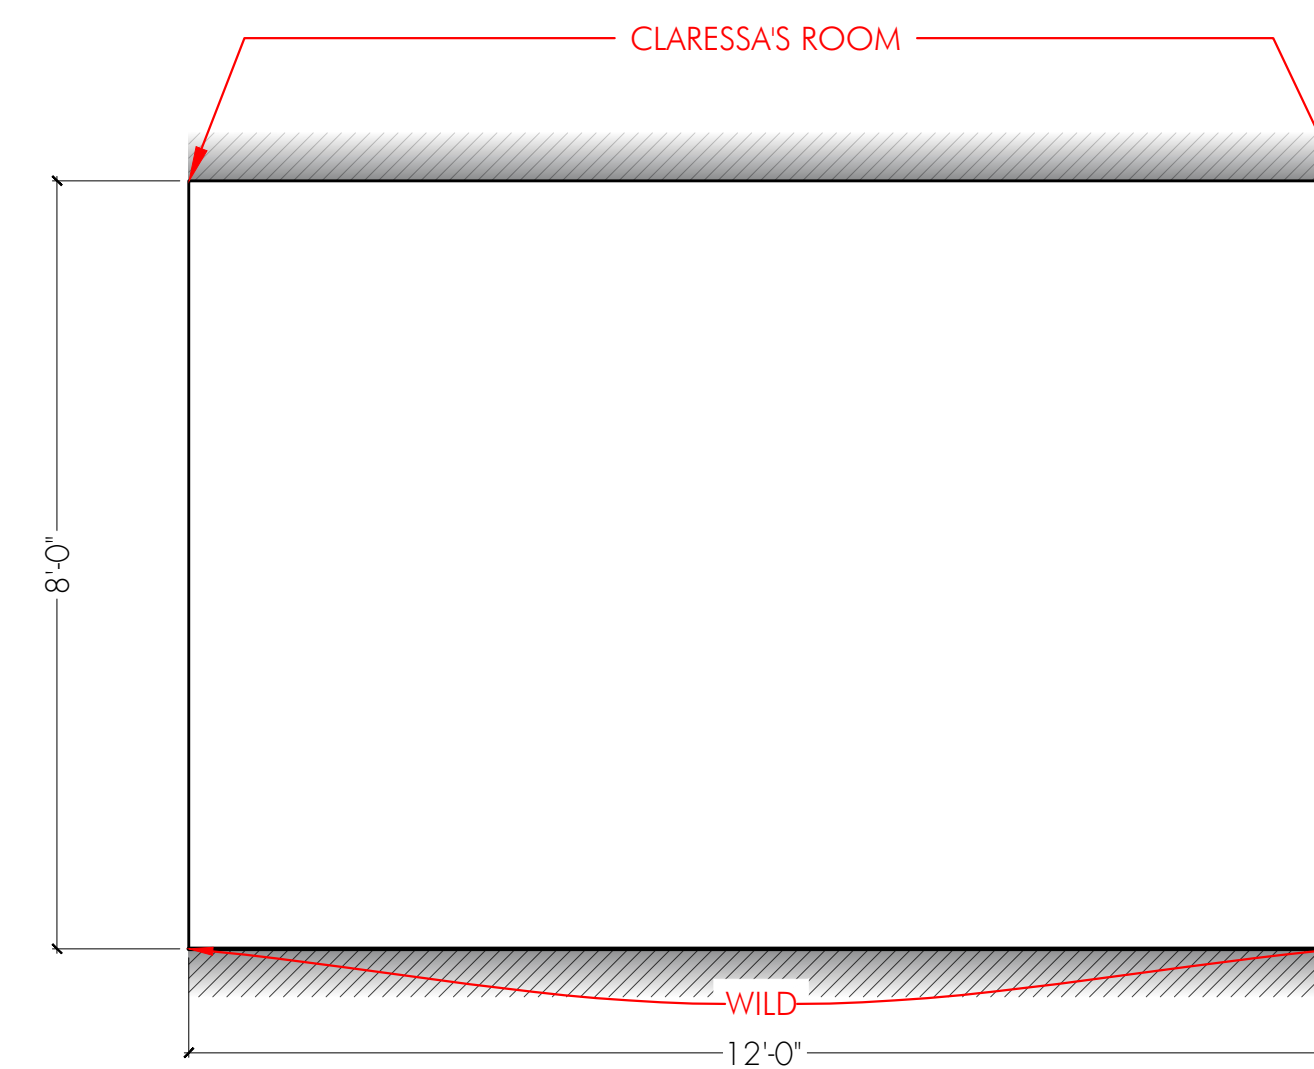


5 ELEVATION
SCALE: 1/4" = 1'-0"


ISSUED
05/11/22




STUDIO: STRONG FIGHTER PROD. INC. 777 KIPLING AVE. SUITE 104 TORONTO, ON. M2Z 5Z4 flintstrong.office@gmail.com © 416 237 8890	APPROVAL: 	SET NAME: INT - JASON'S HOUSE	DIRECTOR: R. MORRISON	SCALE: 1/4" = 1'-0"	LOCATION: 777 KIPLING AVE, STAGE	SET NO.: 407	DWG NO.: 02-02
	DRAWING NAME: ELEVATIONS	PRODUCTION DESIGNER: Z. MACKENZIE	DRAWN BY: ANOMA MODI	DATE: 5/11/2022			

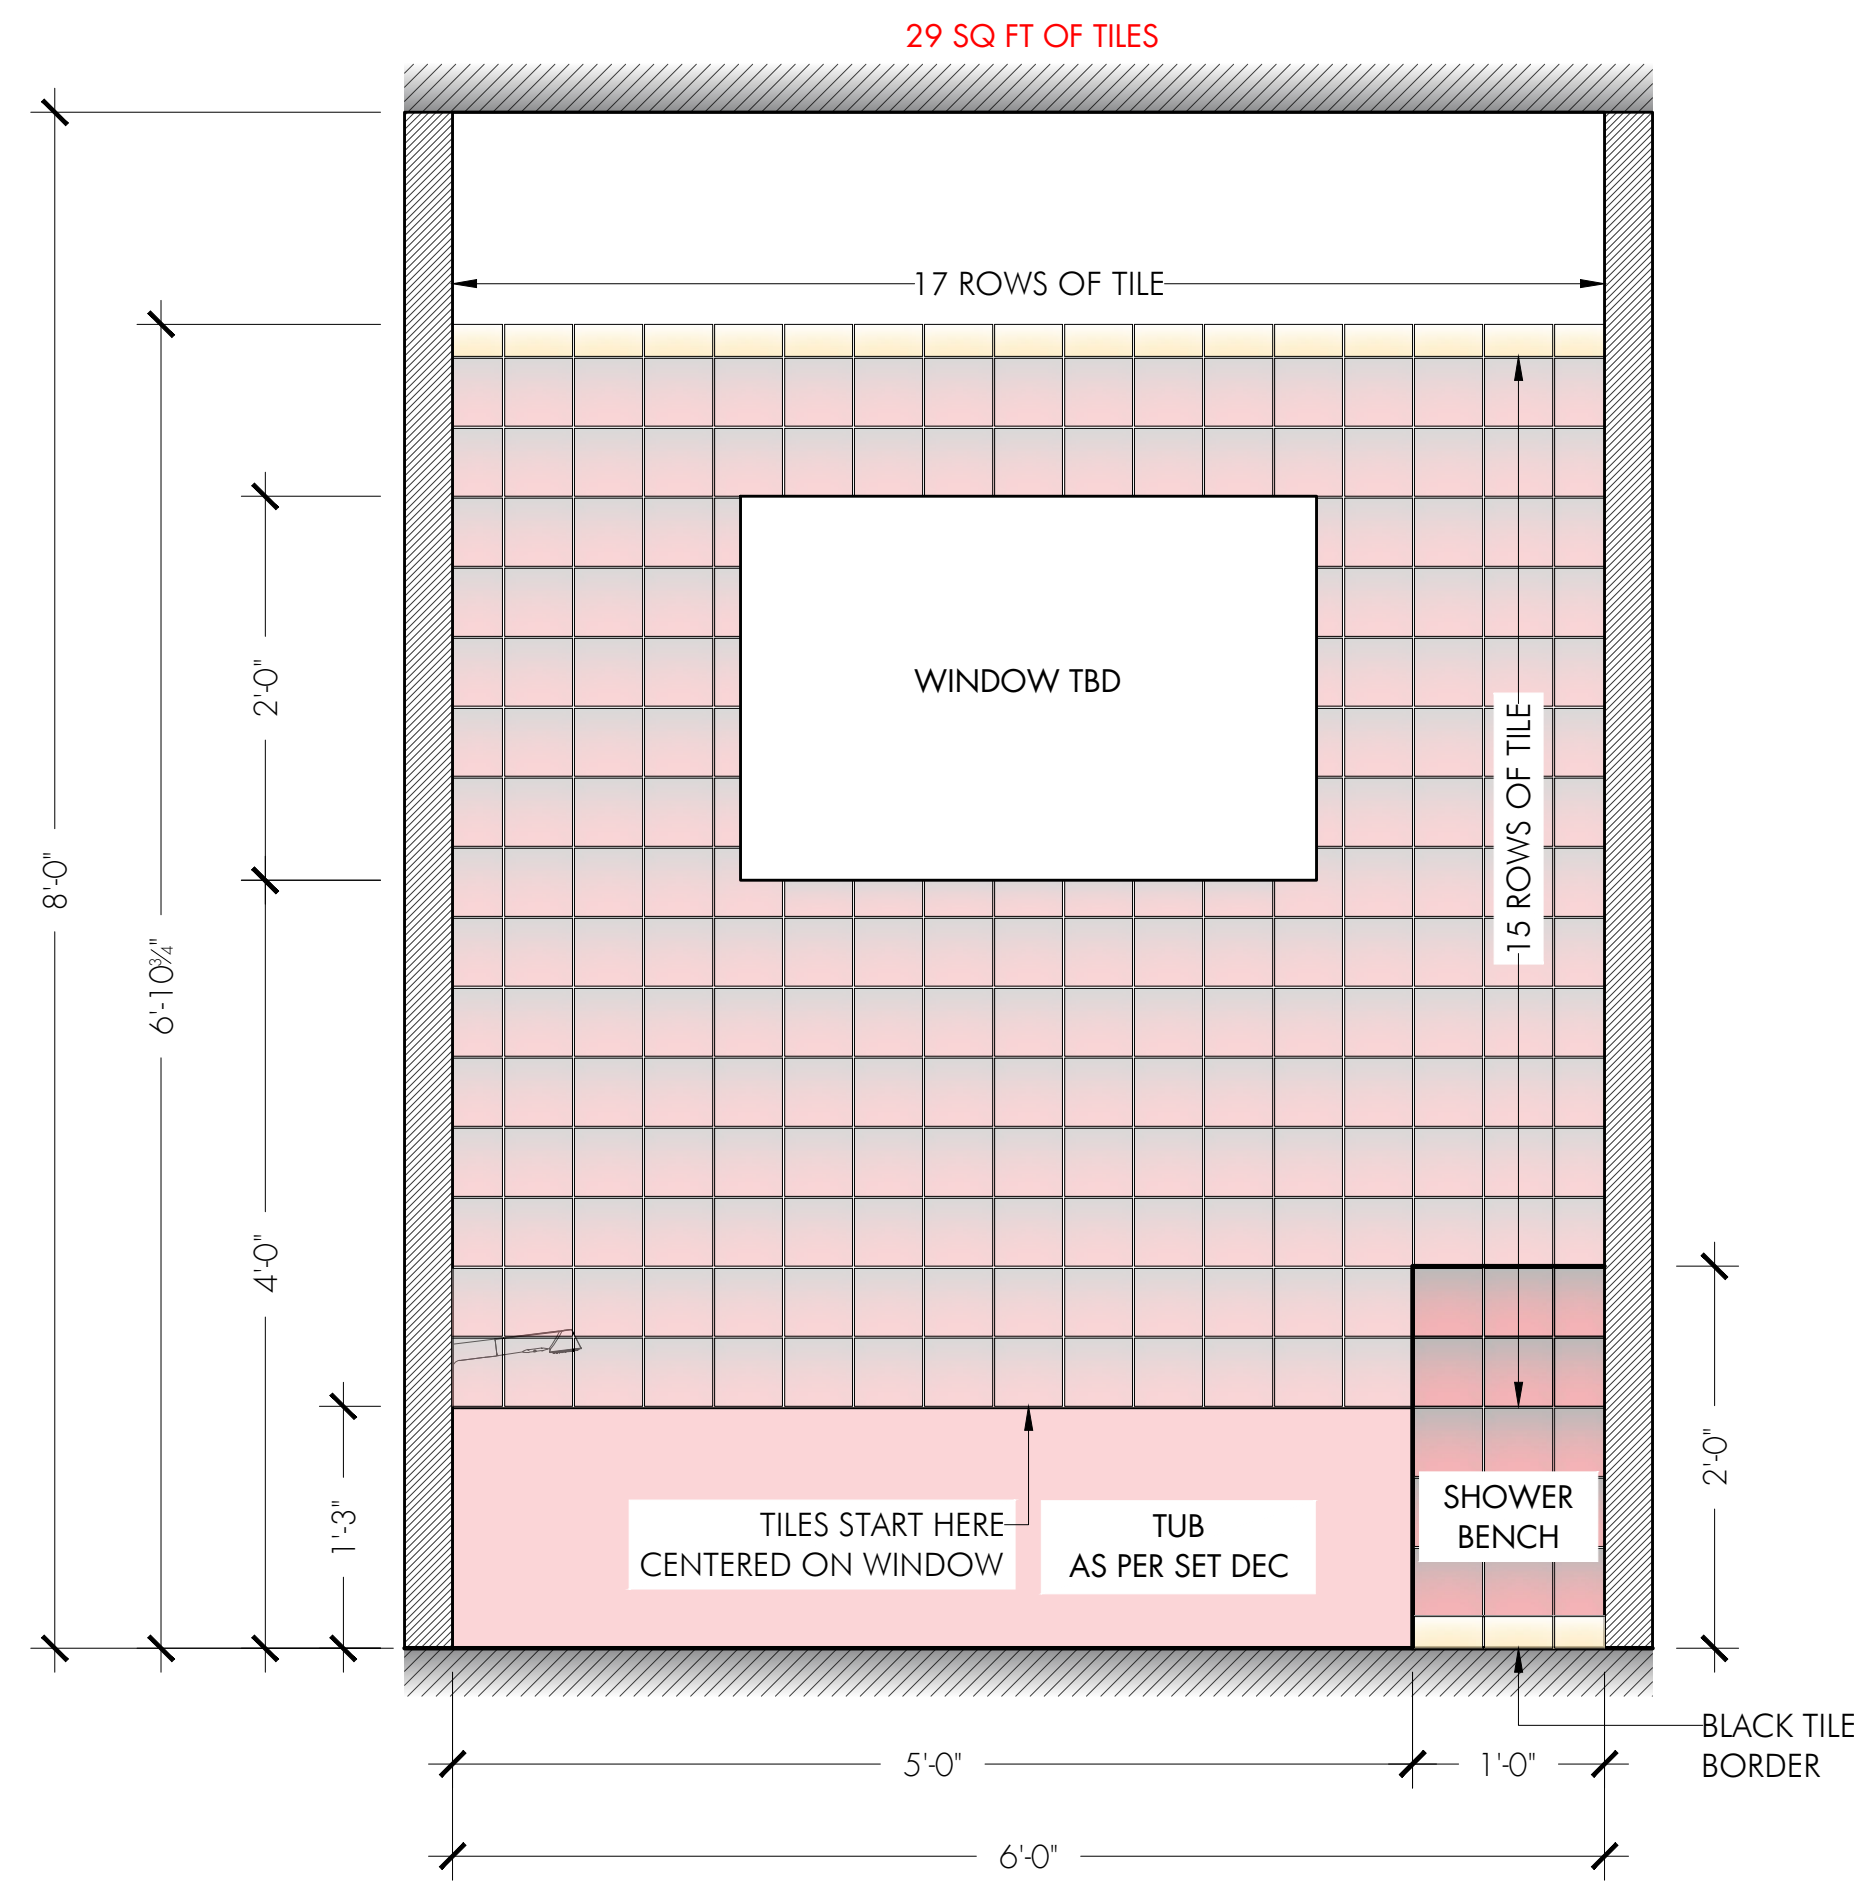


1 ELEVATION
02-03
SCALE: 1" = 1'-0"

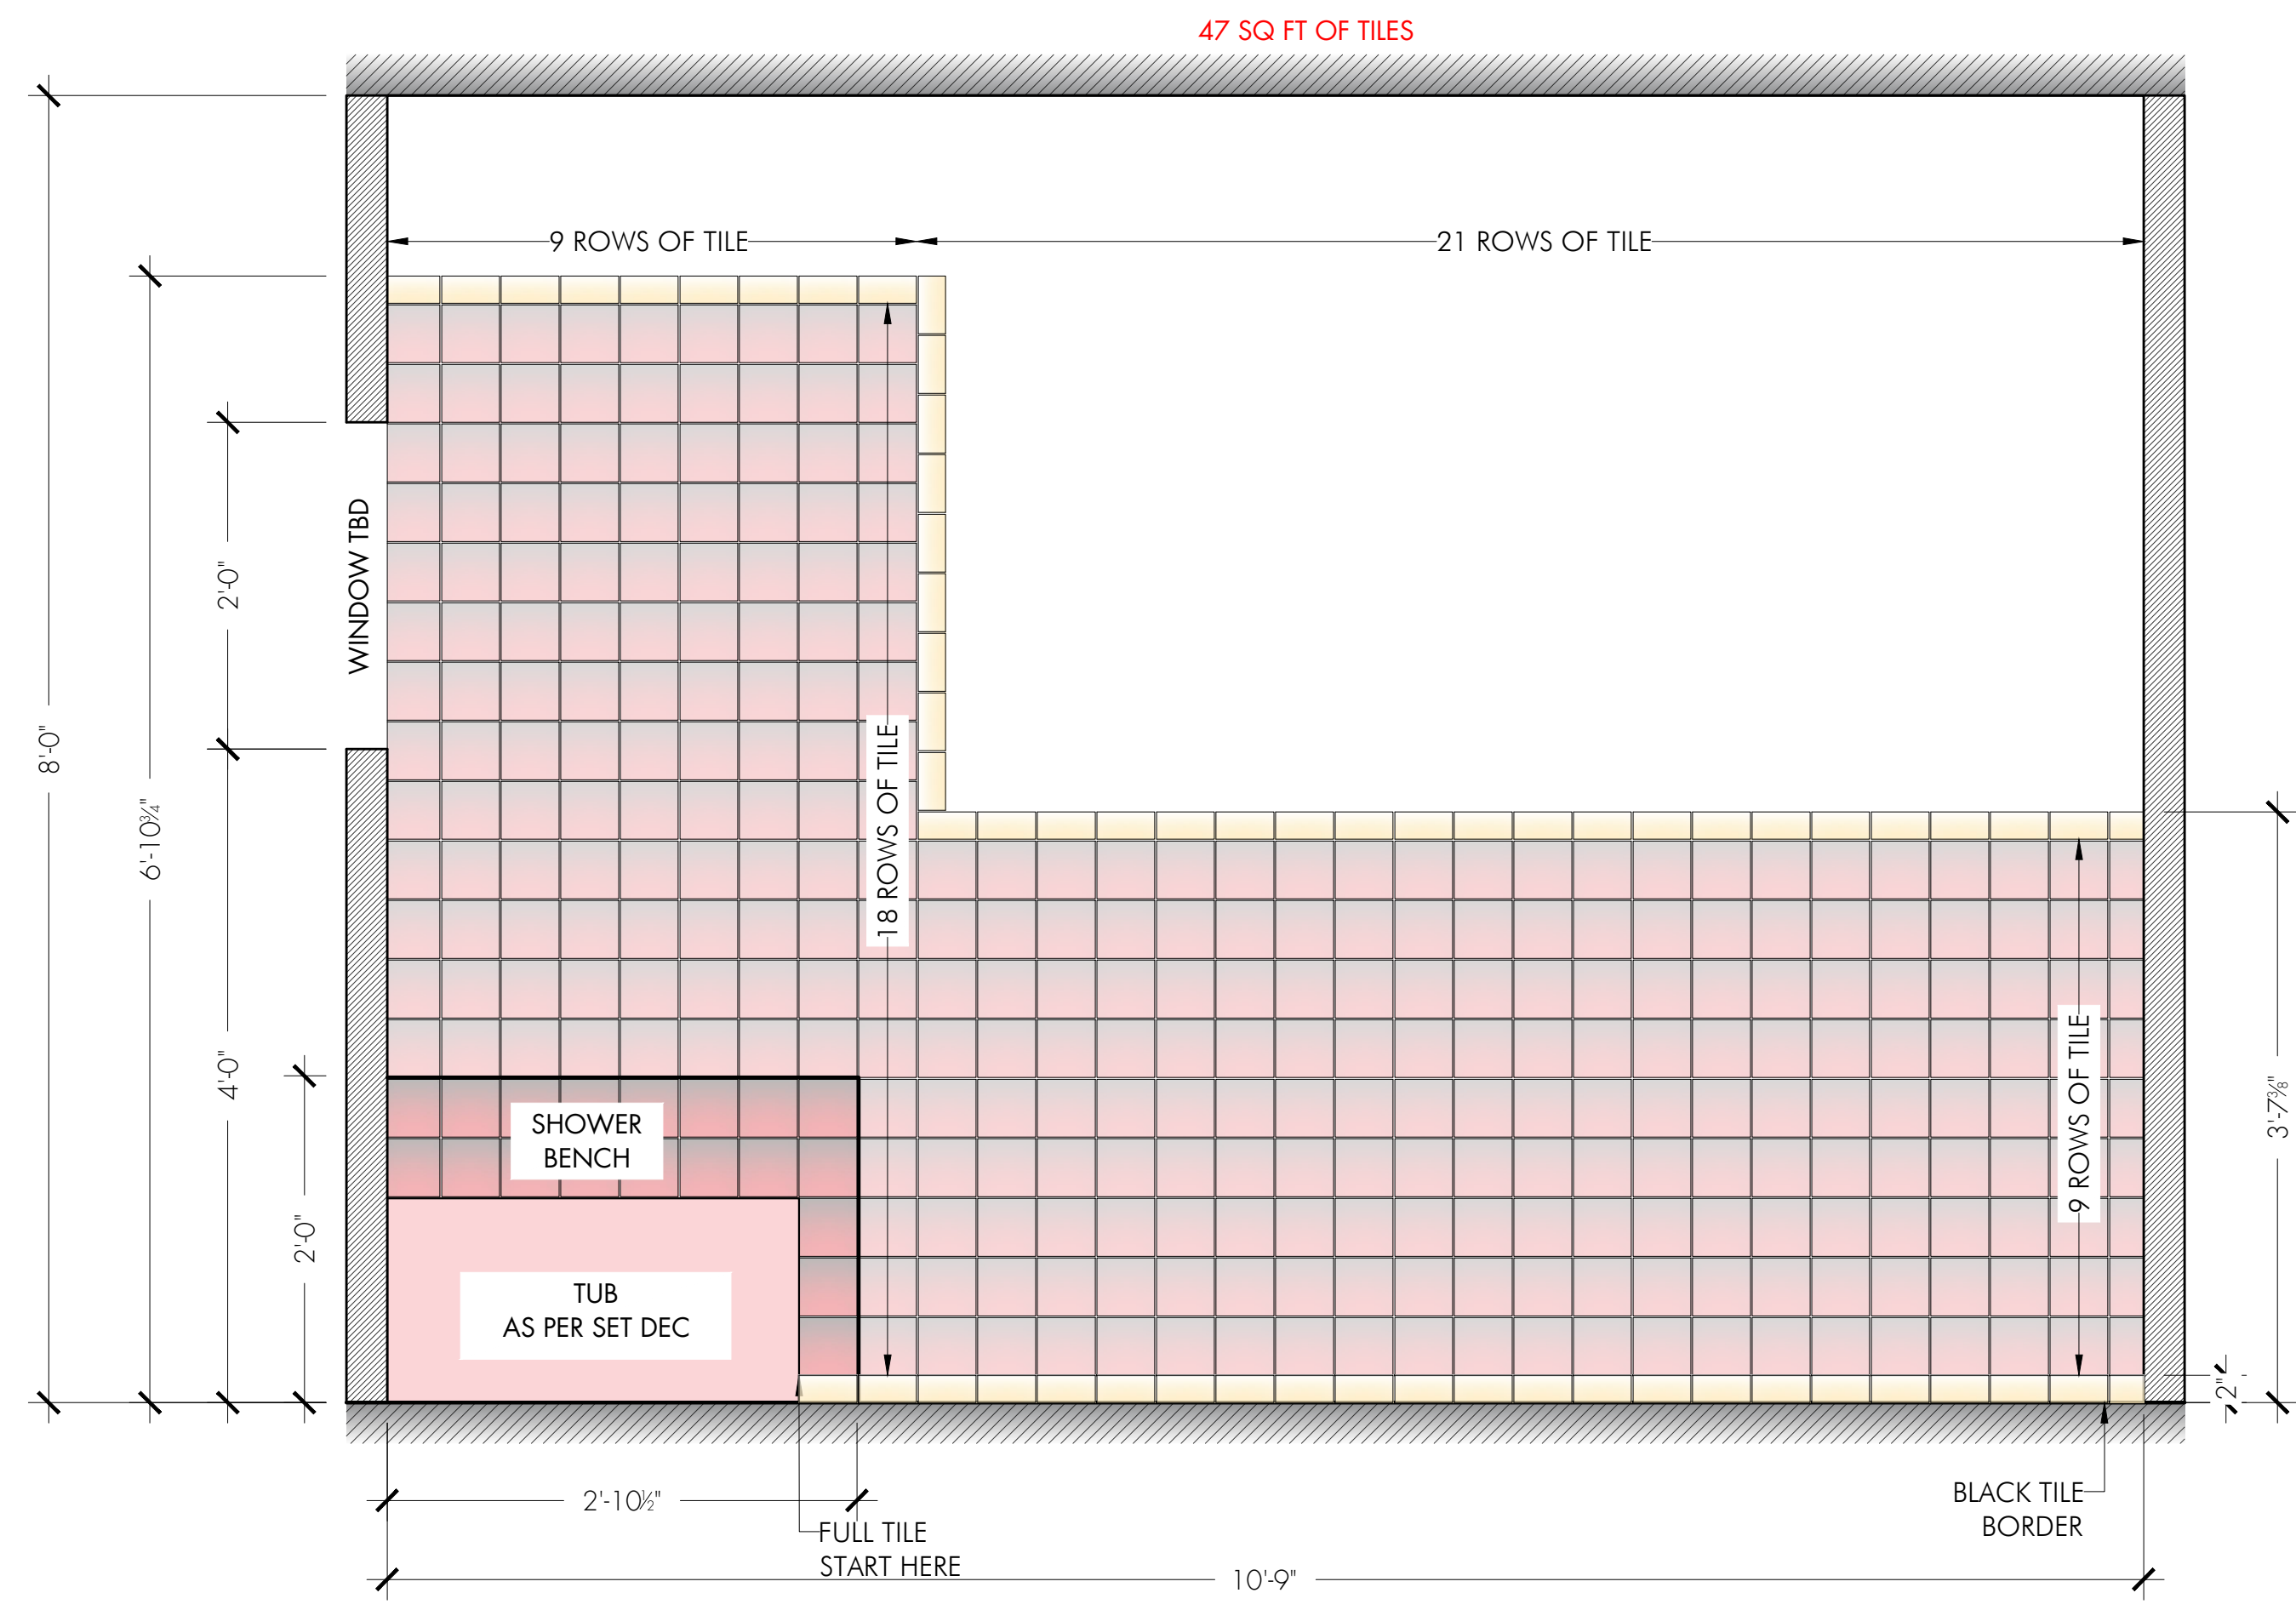


2 ELEVATION
02-03
SCALE: 1" = 1'-0"

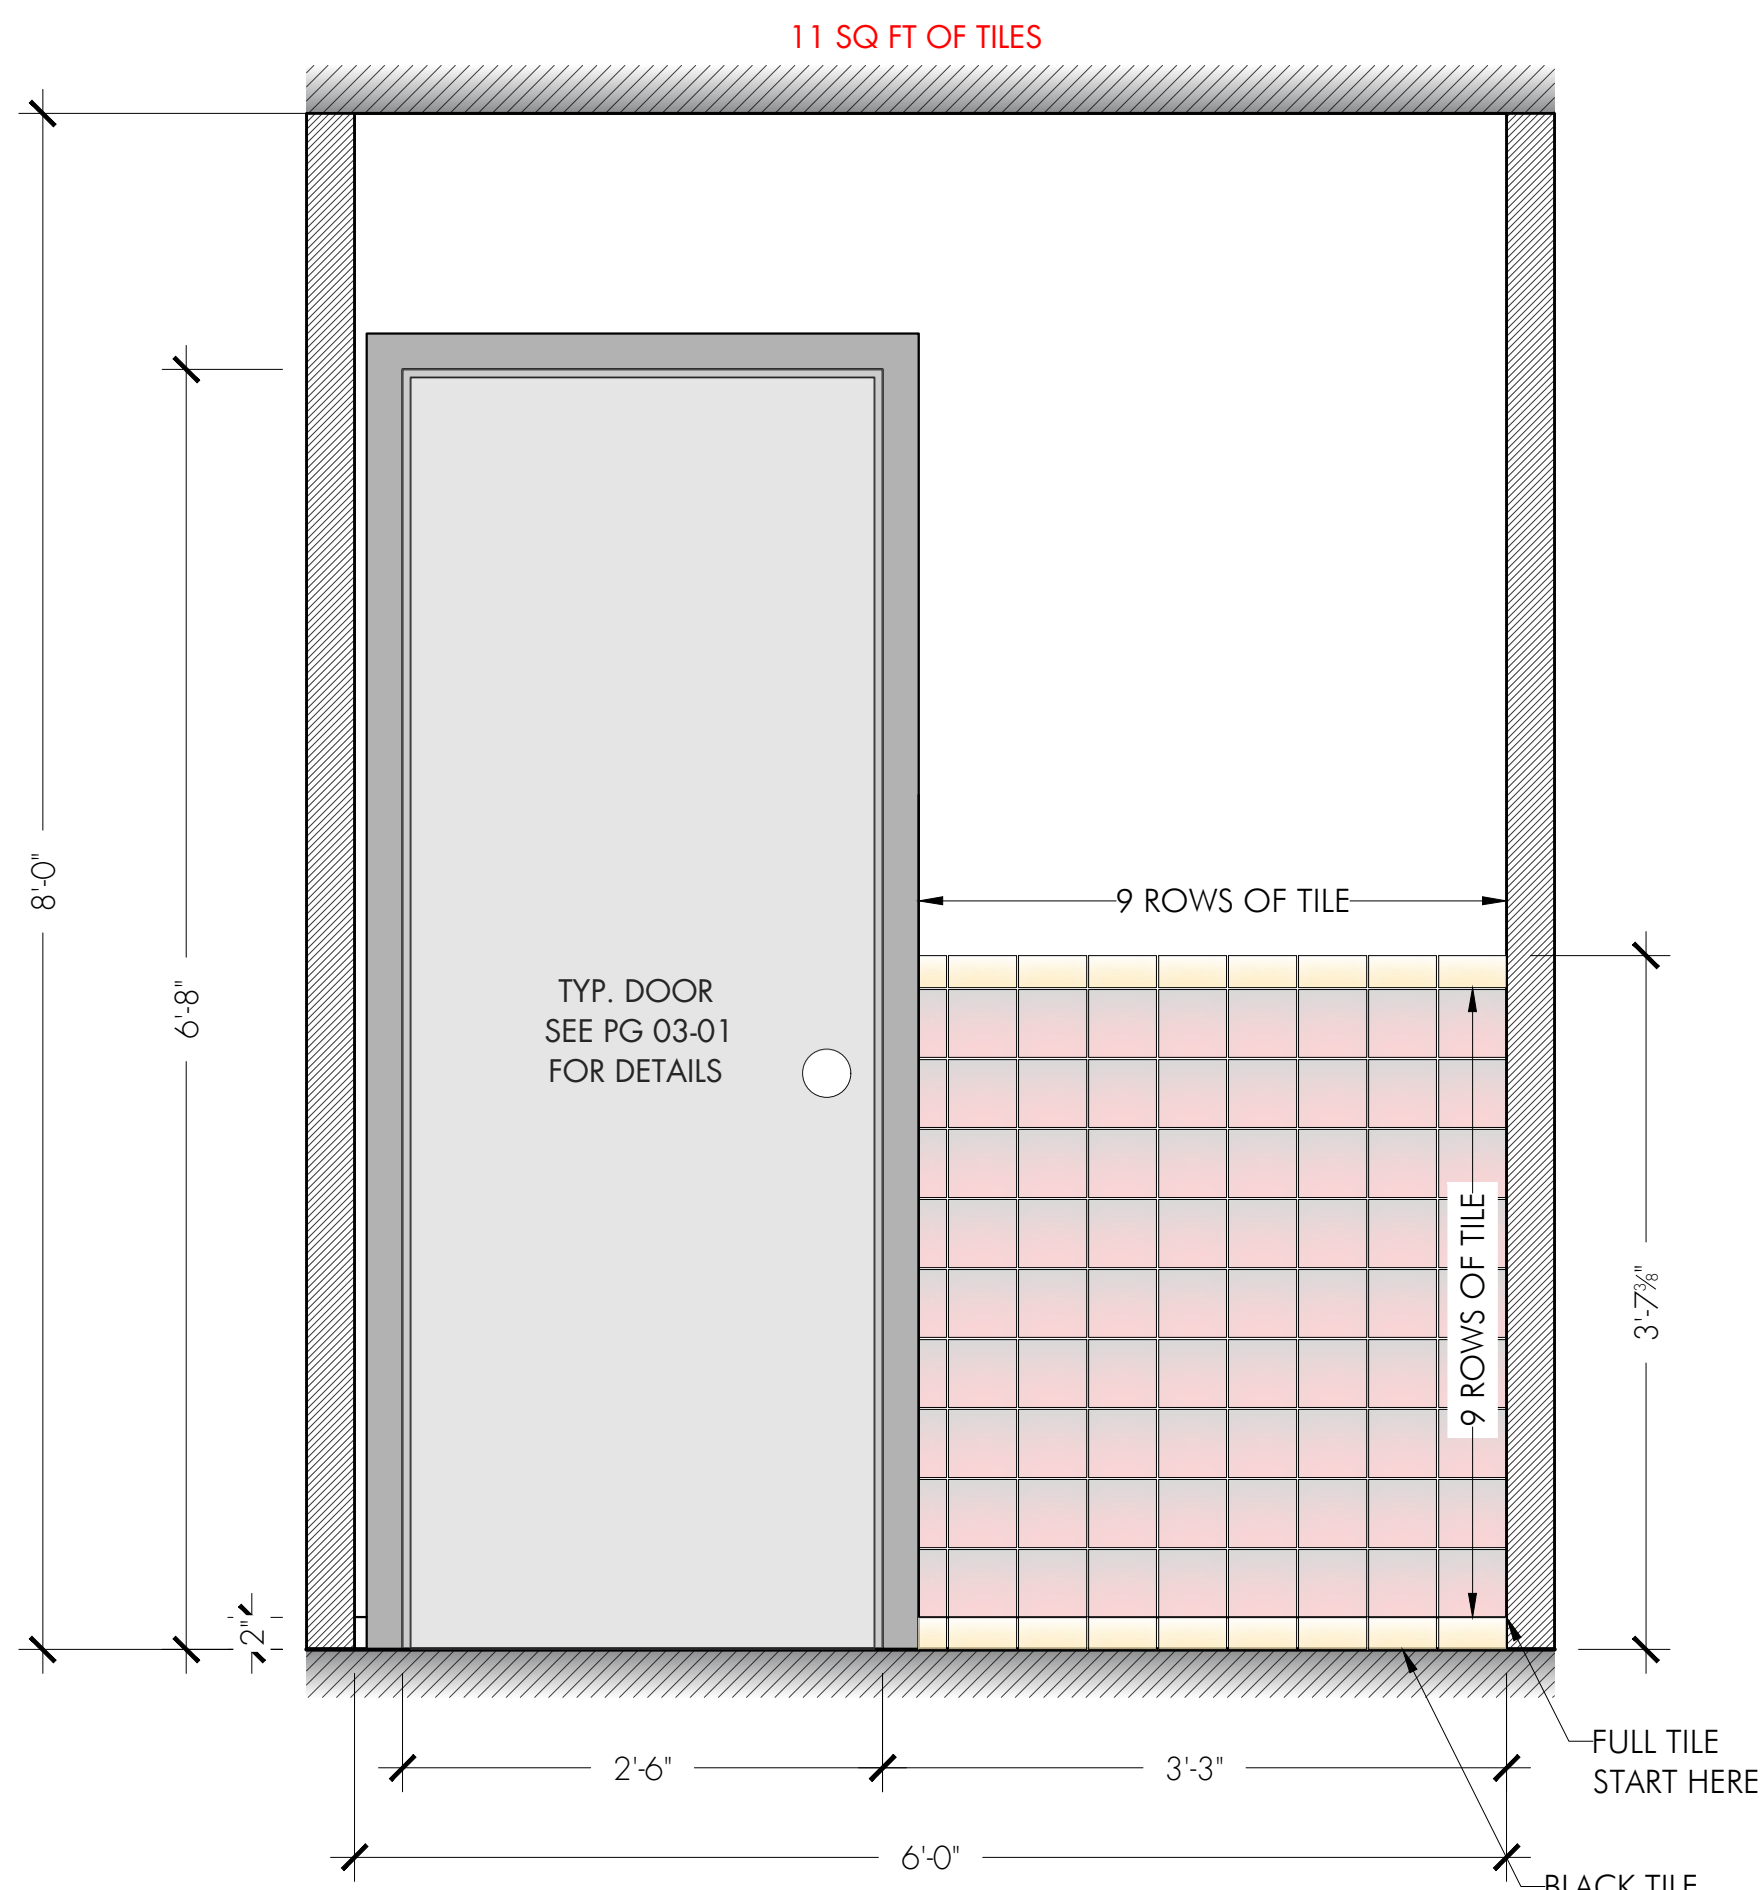


3 ELEVATION
02-03
SCALE: 1" = 1'-0"

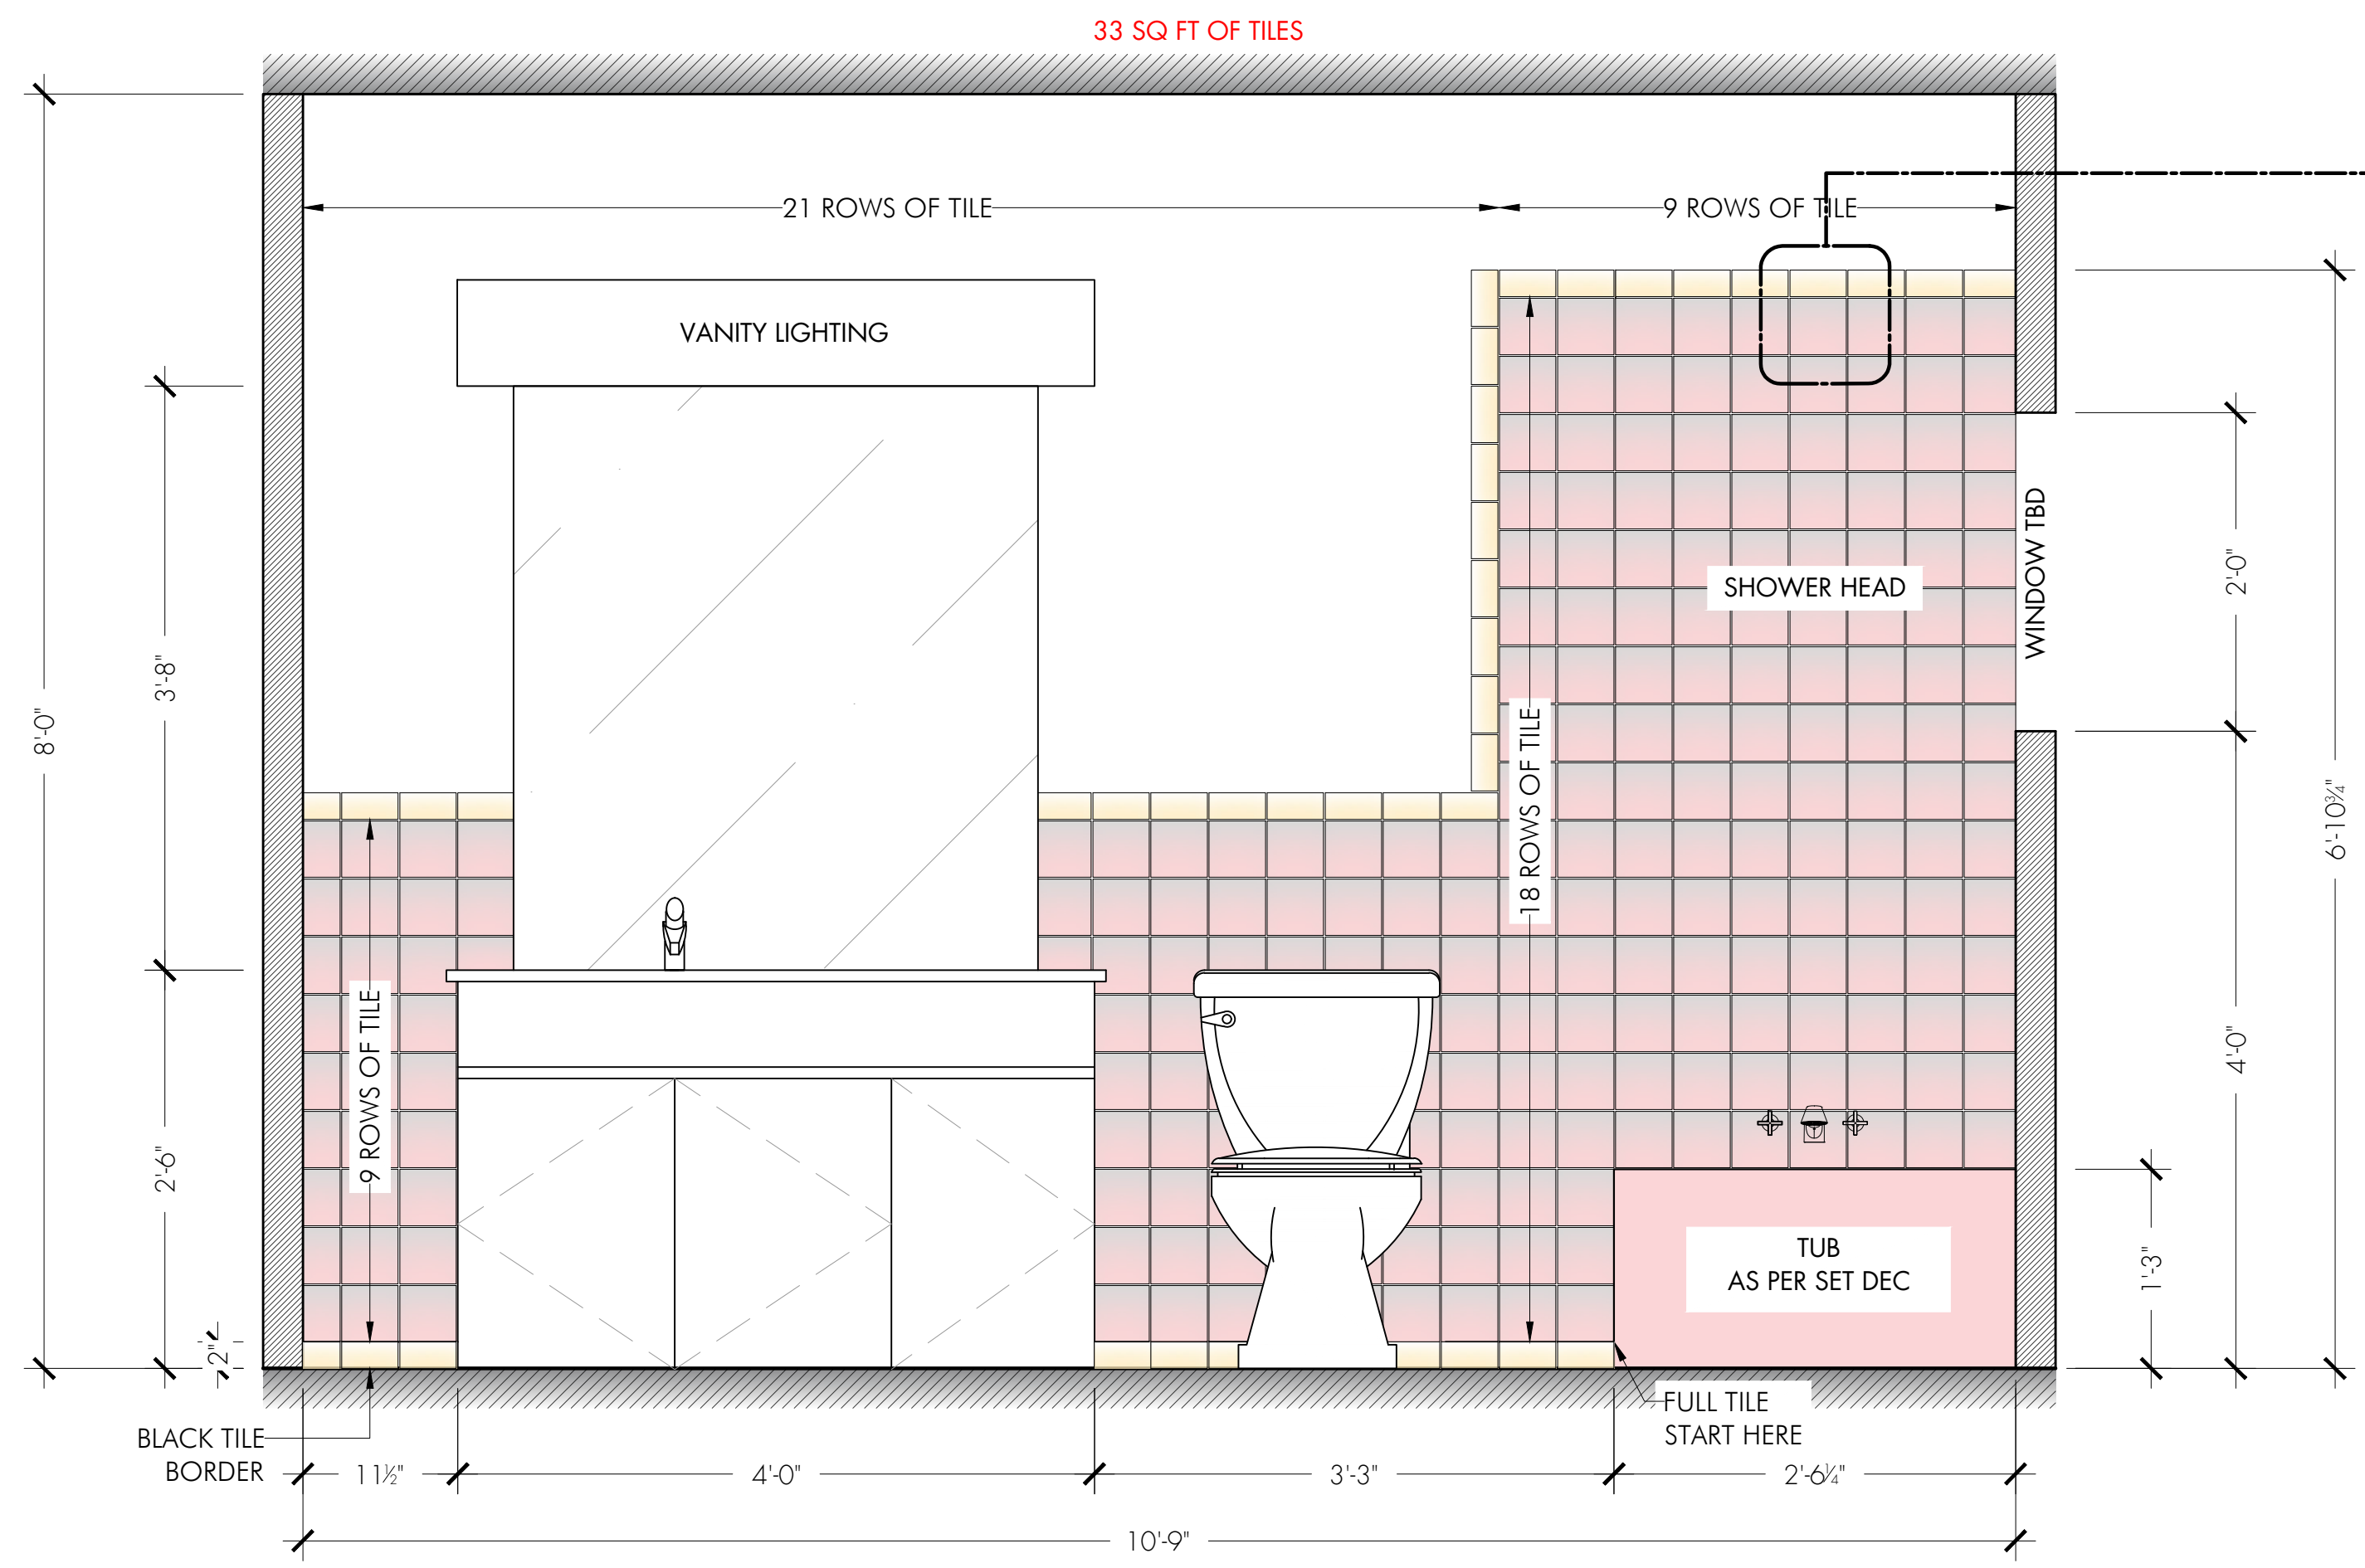

4 ELEVATION
02-03
SCALE: 1" = 1'-0"

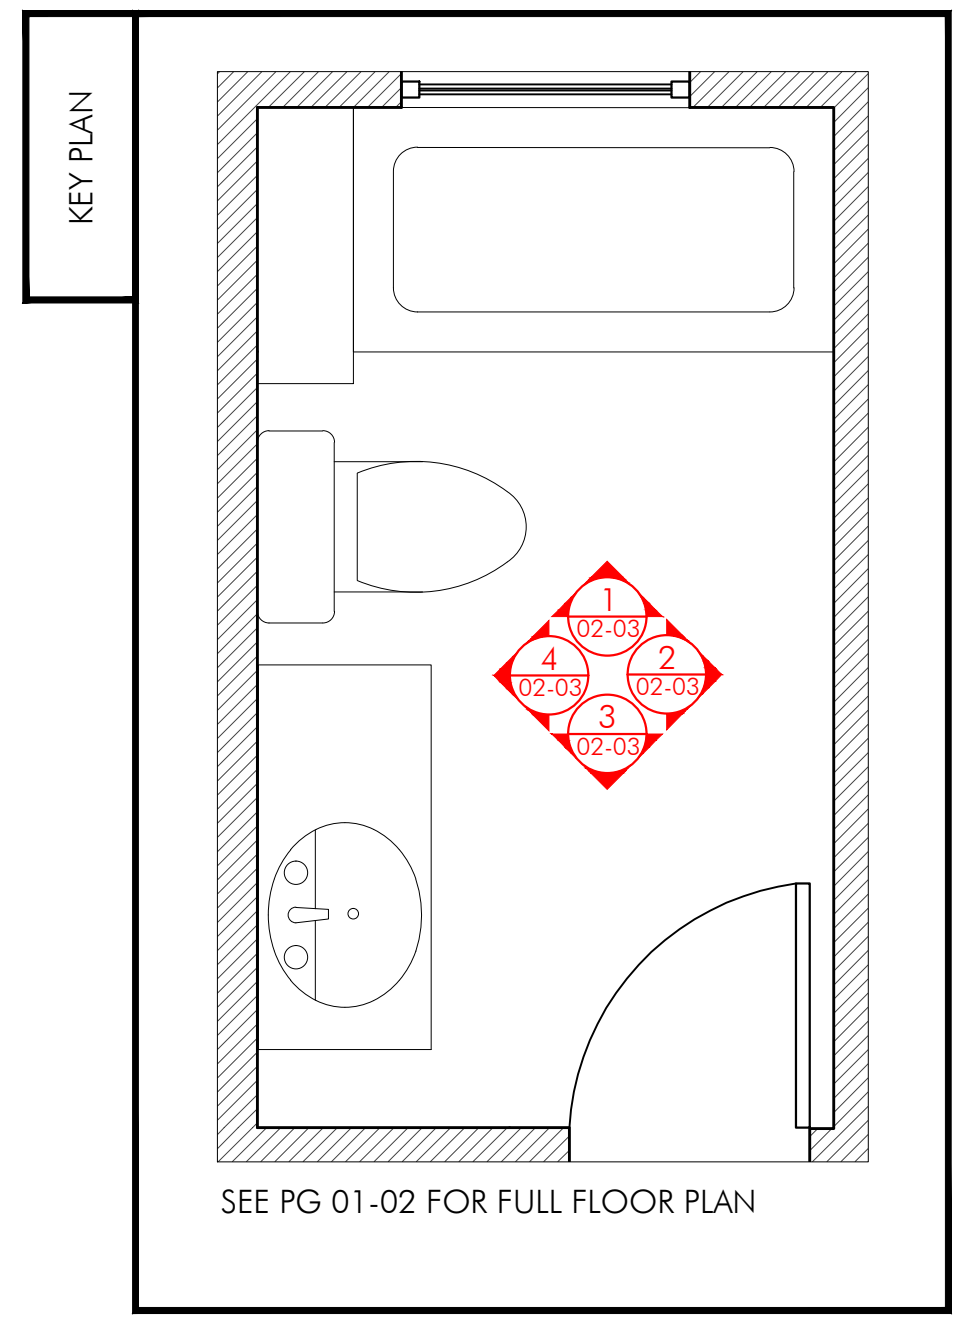


- NOTES
- 1- TILES TO BE CNC
 - 2 - STANDARD PINK TILE SIZE: 4 1/4" X 4 1/4"
 - 3 - STANDARD CREAM TILE SIZE: 4 1/4" X 2"
 - 4 - APPROX. 120 SQ FT OF TILES

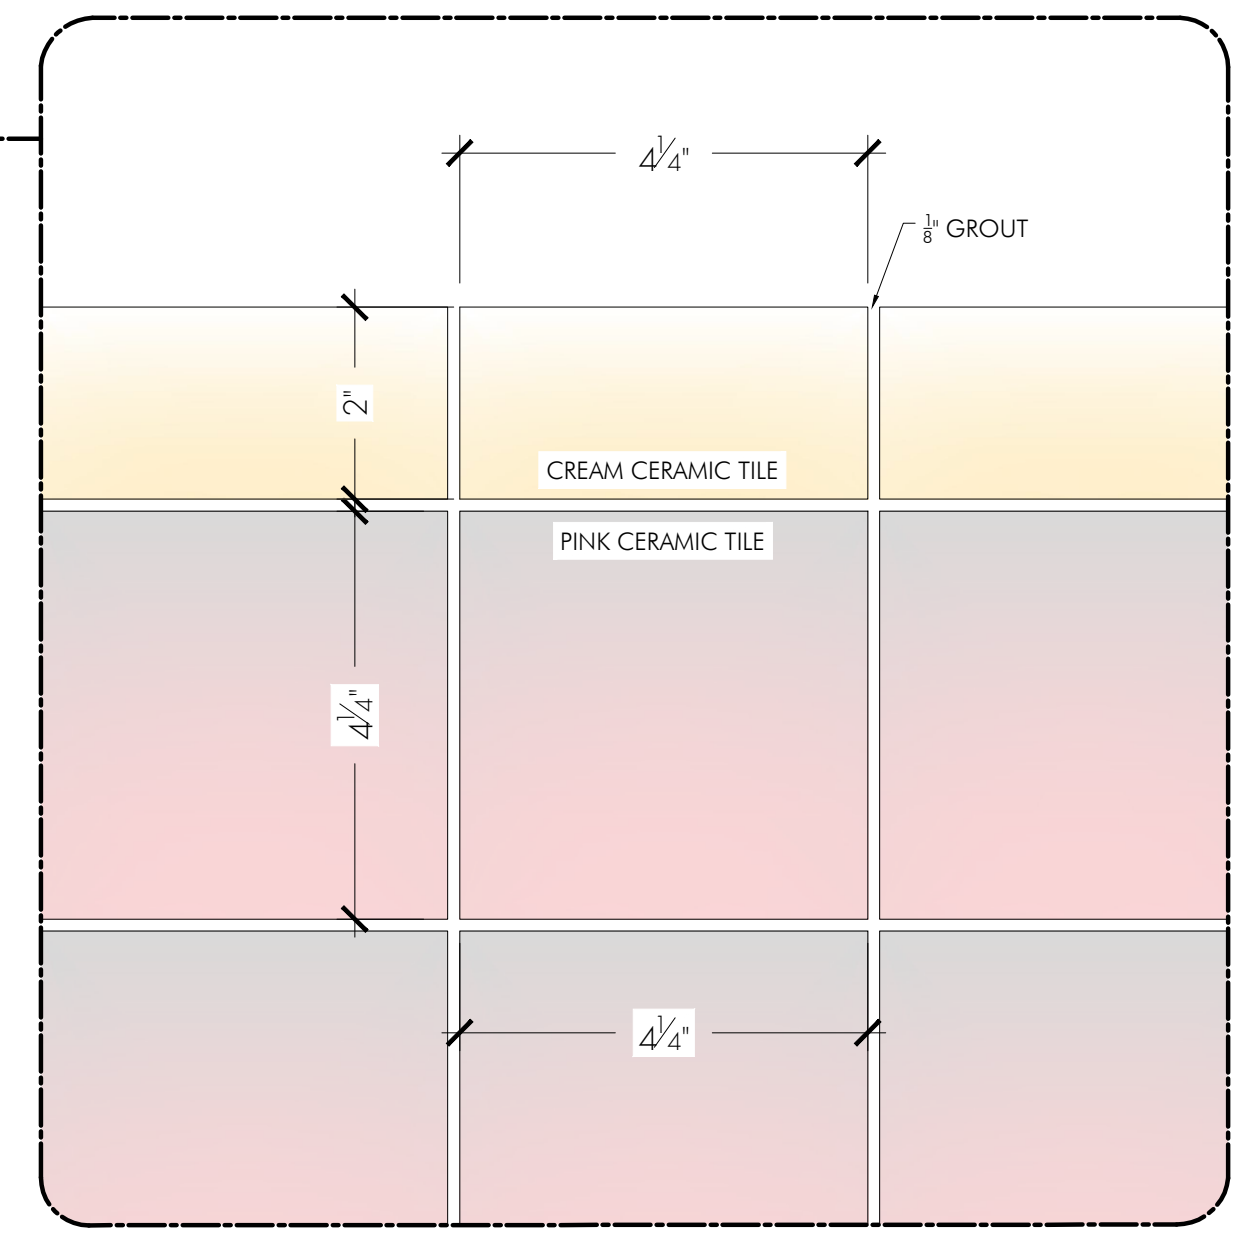


ISSUED
05/20/22

FLINT STRONG	STUDIO: STRONG FIGHTER PROD. INC. 777 KIPLING AVE. SUITE 104 TORONTO, ON. M2Z 5Z4 flintstrong.office@gmail.com 416.227.8890	APPROVAL:	SET NAME: INT - JASON'S HOUSE	DIRECTOR: R. MORRISON	SCALE: AS NOTED @ 24 X 36	LOCATION: 777 KIPLING AVE, STAGE	SET NO.:	DWG NO.:
	DRAWING NAME: BATHROOM ELEVATIONS	PRODUCTION DESIGNER: Z. MACKENZIE	DRAWN BY: ANOMA MODI	DATE: 5/20/2022 7:24 PM	407	02-03		

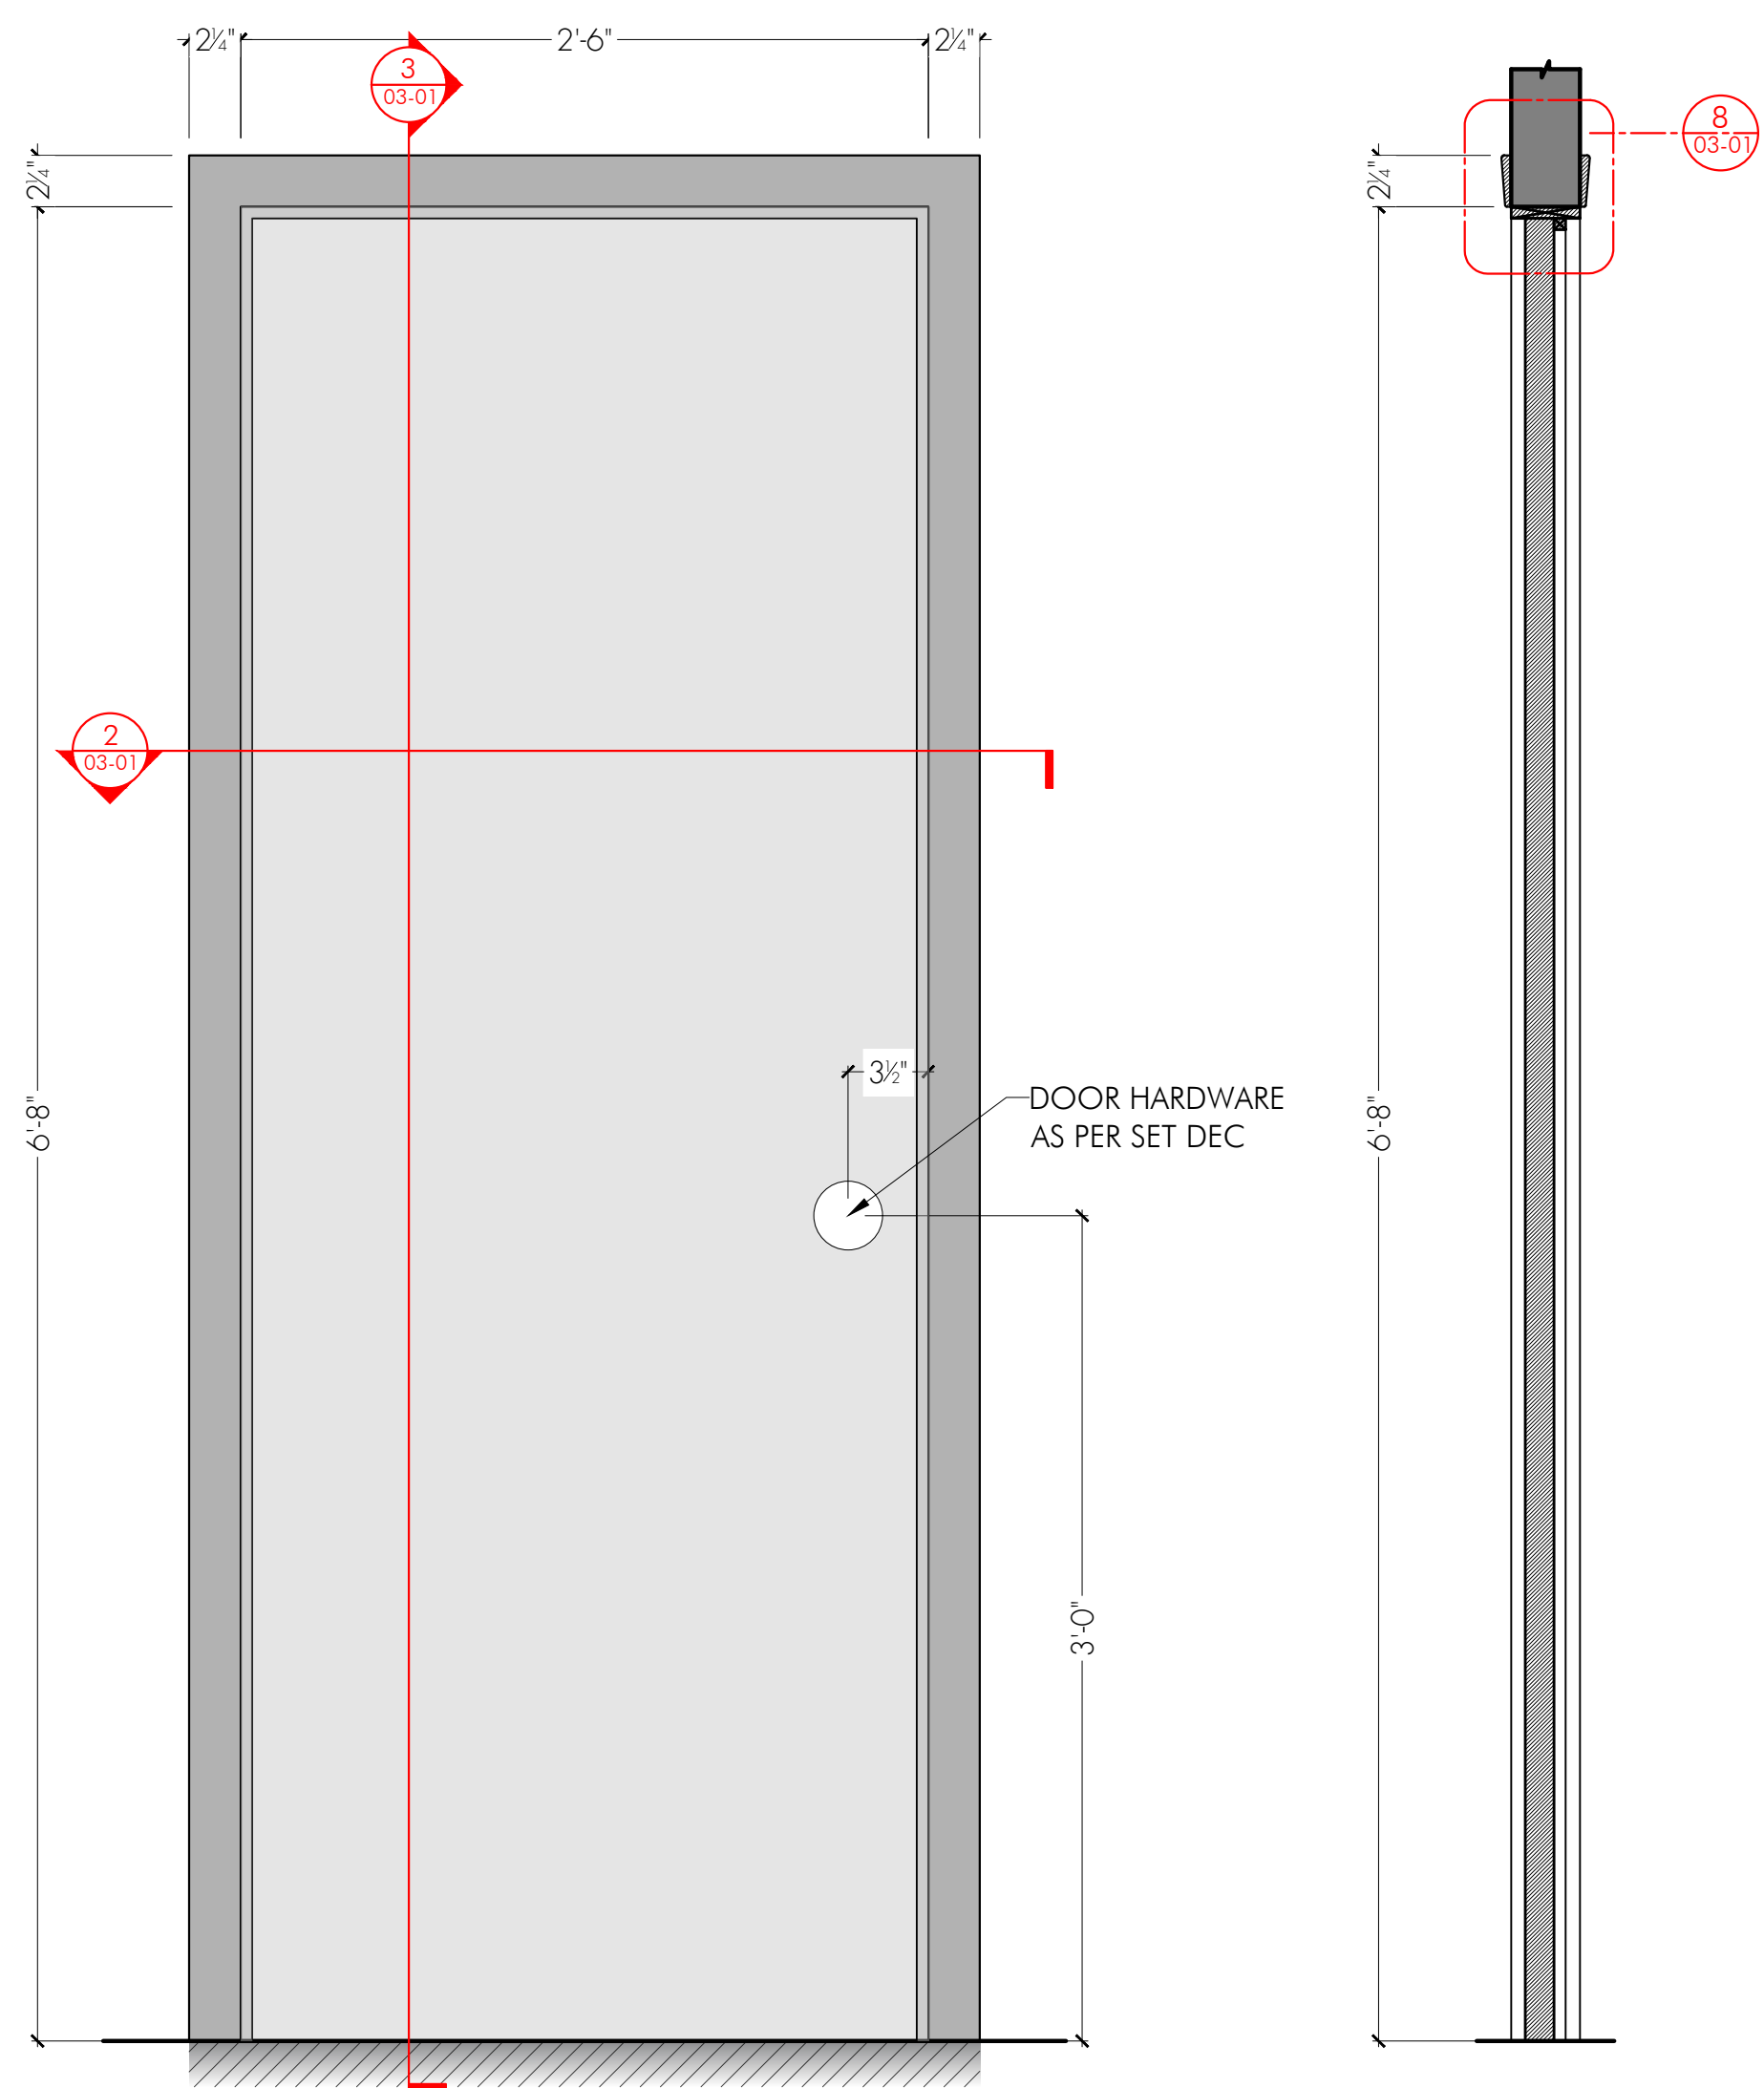


1 TYP. DOOR ELEVATION
SCALE: 1 1/2" = 1'-0"

3 TYP. DOOR SECTION
SCALE: 1 1/2" = 1'-0"

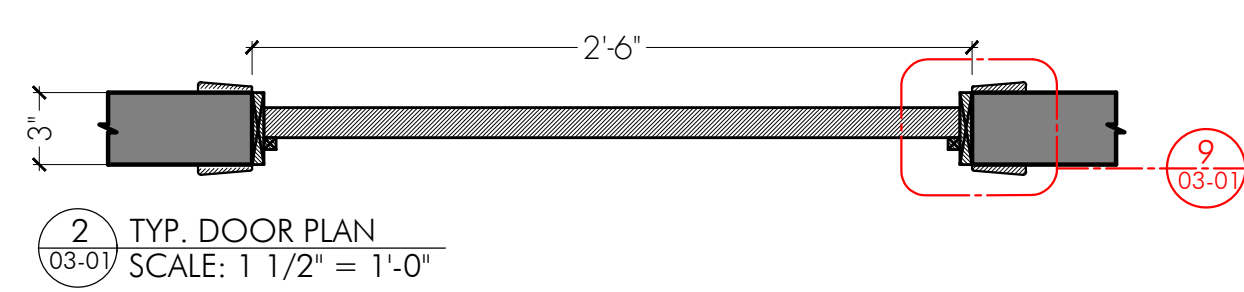


2 TYP. DOOR PLAN
SCALE: 1 1/2" = 1'-0"

MAKE X 4

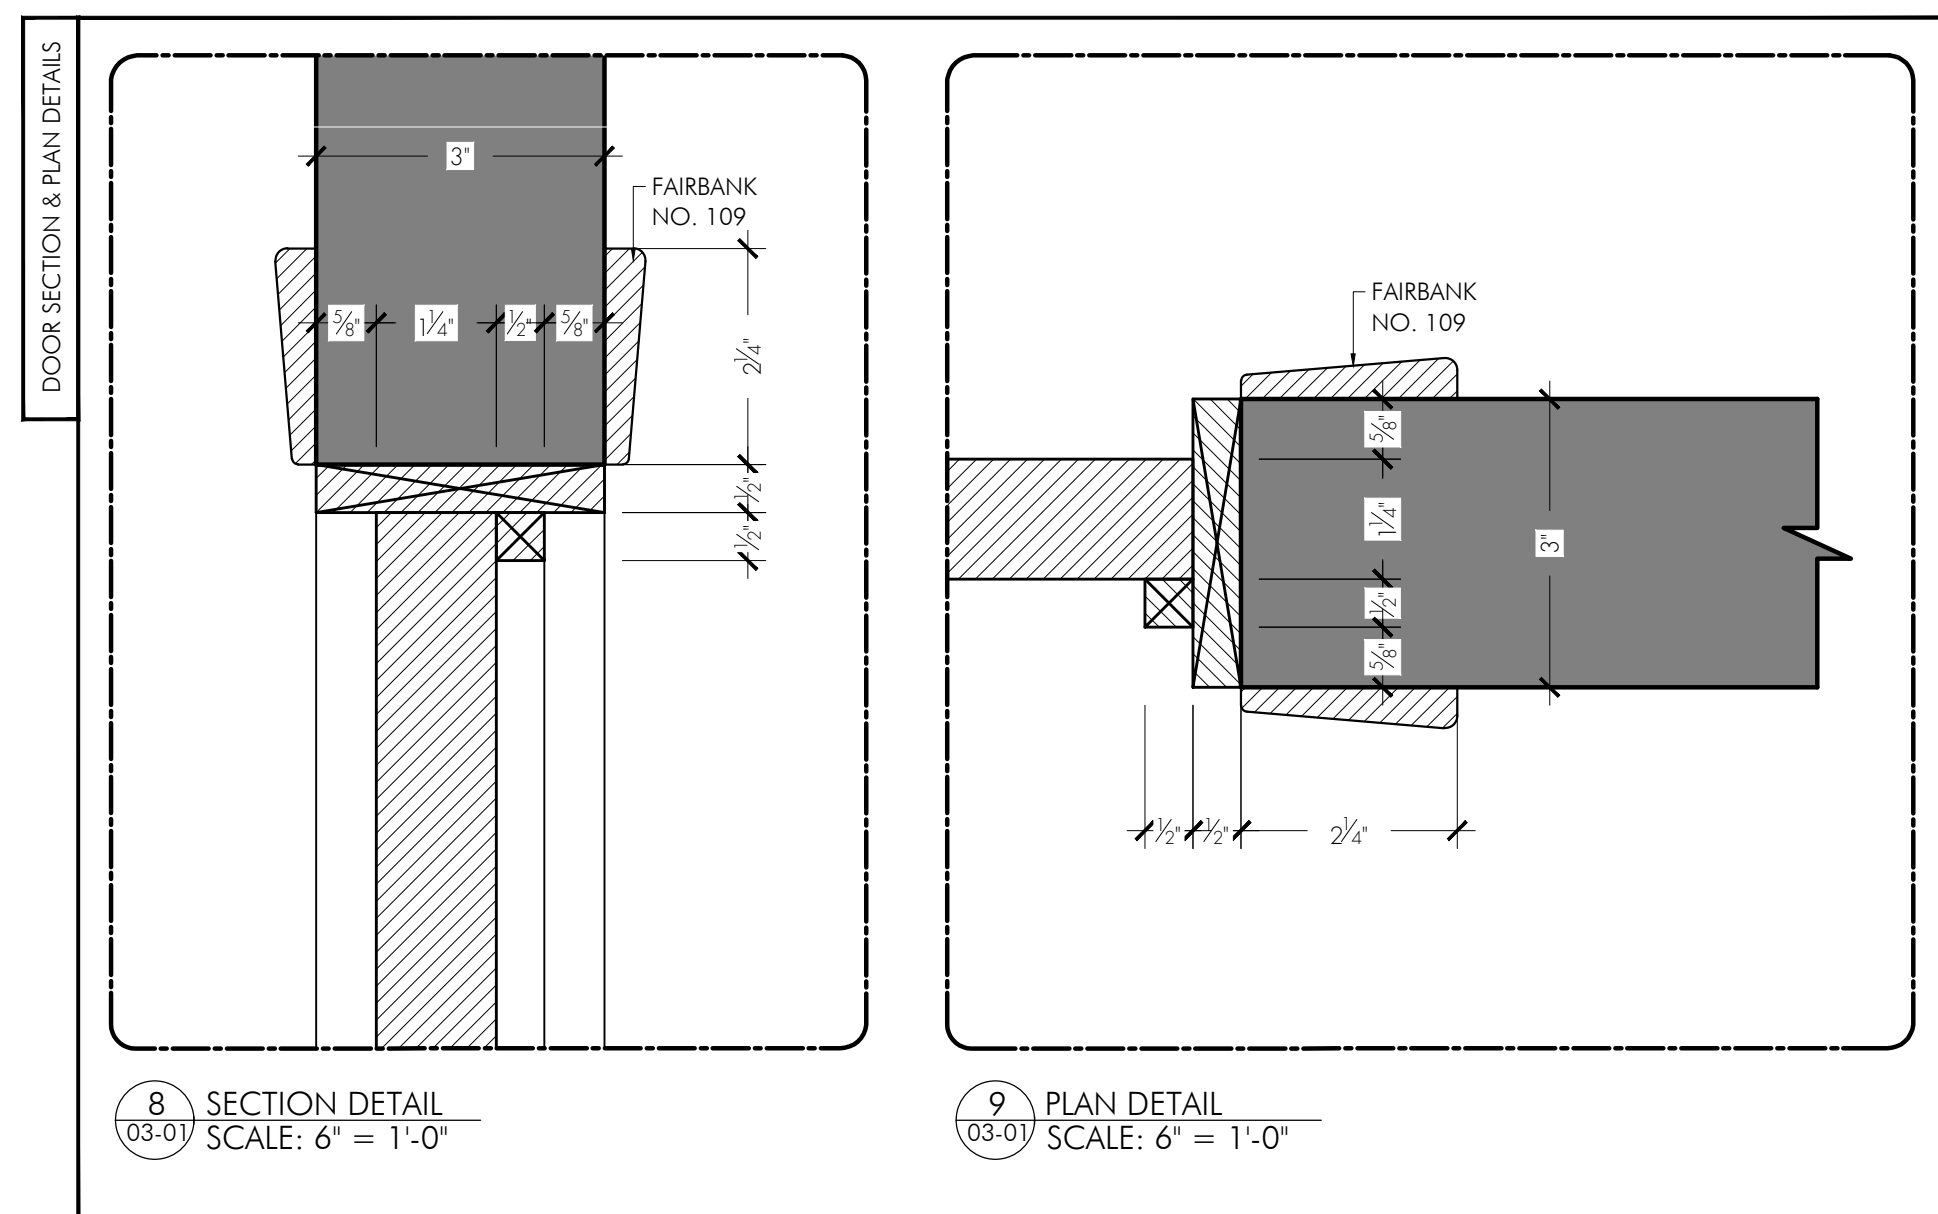


8 SECTION DETAIL
SCALE: 6" = 1'-0"


9 PLAN DETAIL
SCALE: 6" = 1'-0"

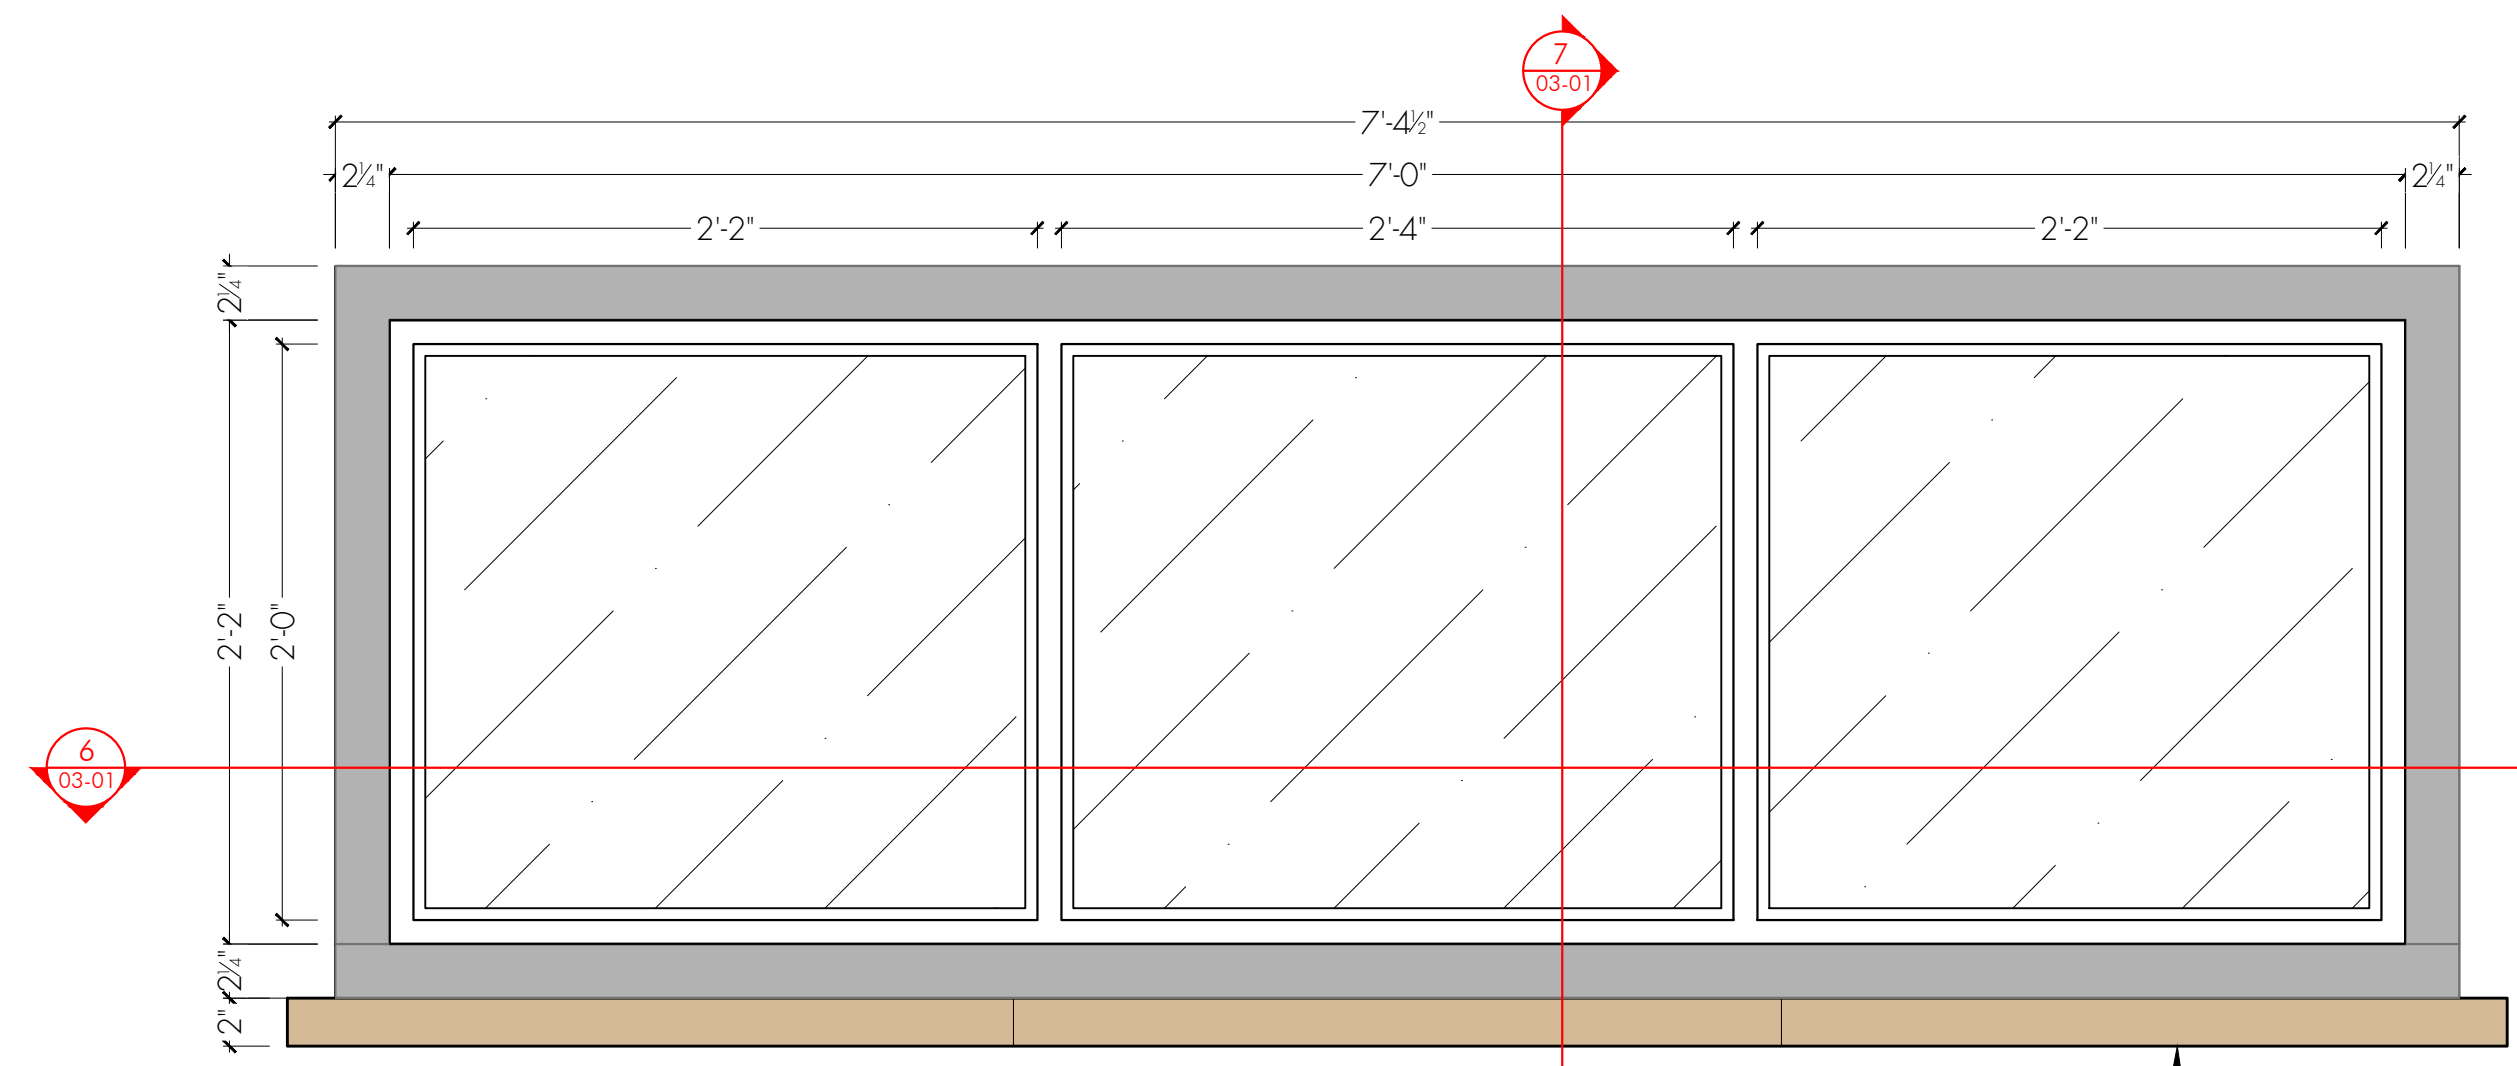


4 TYP. WINDOW ELEVATION (EXTERIOR VIEW)
SCALE: 1 1/2" = 1'-0"

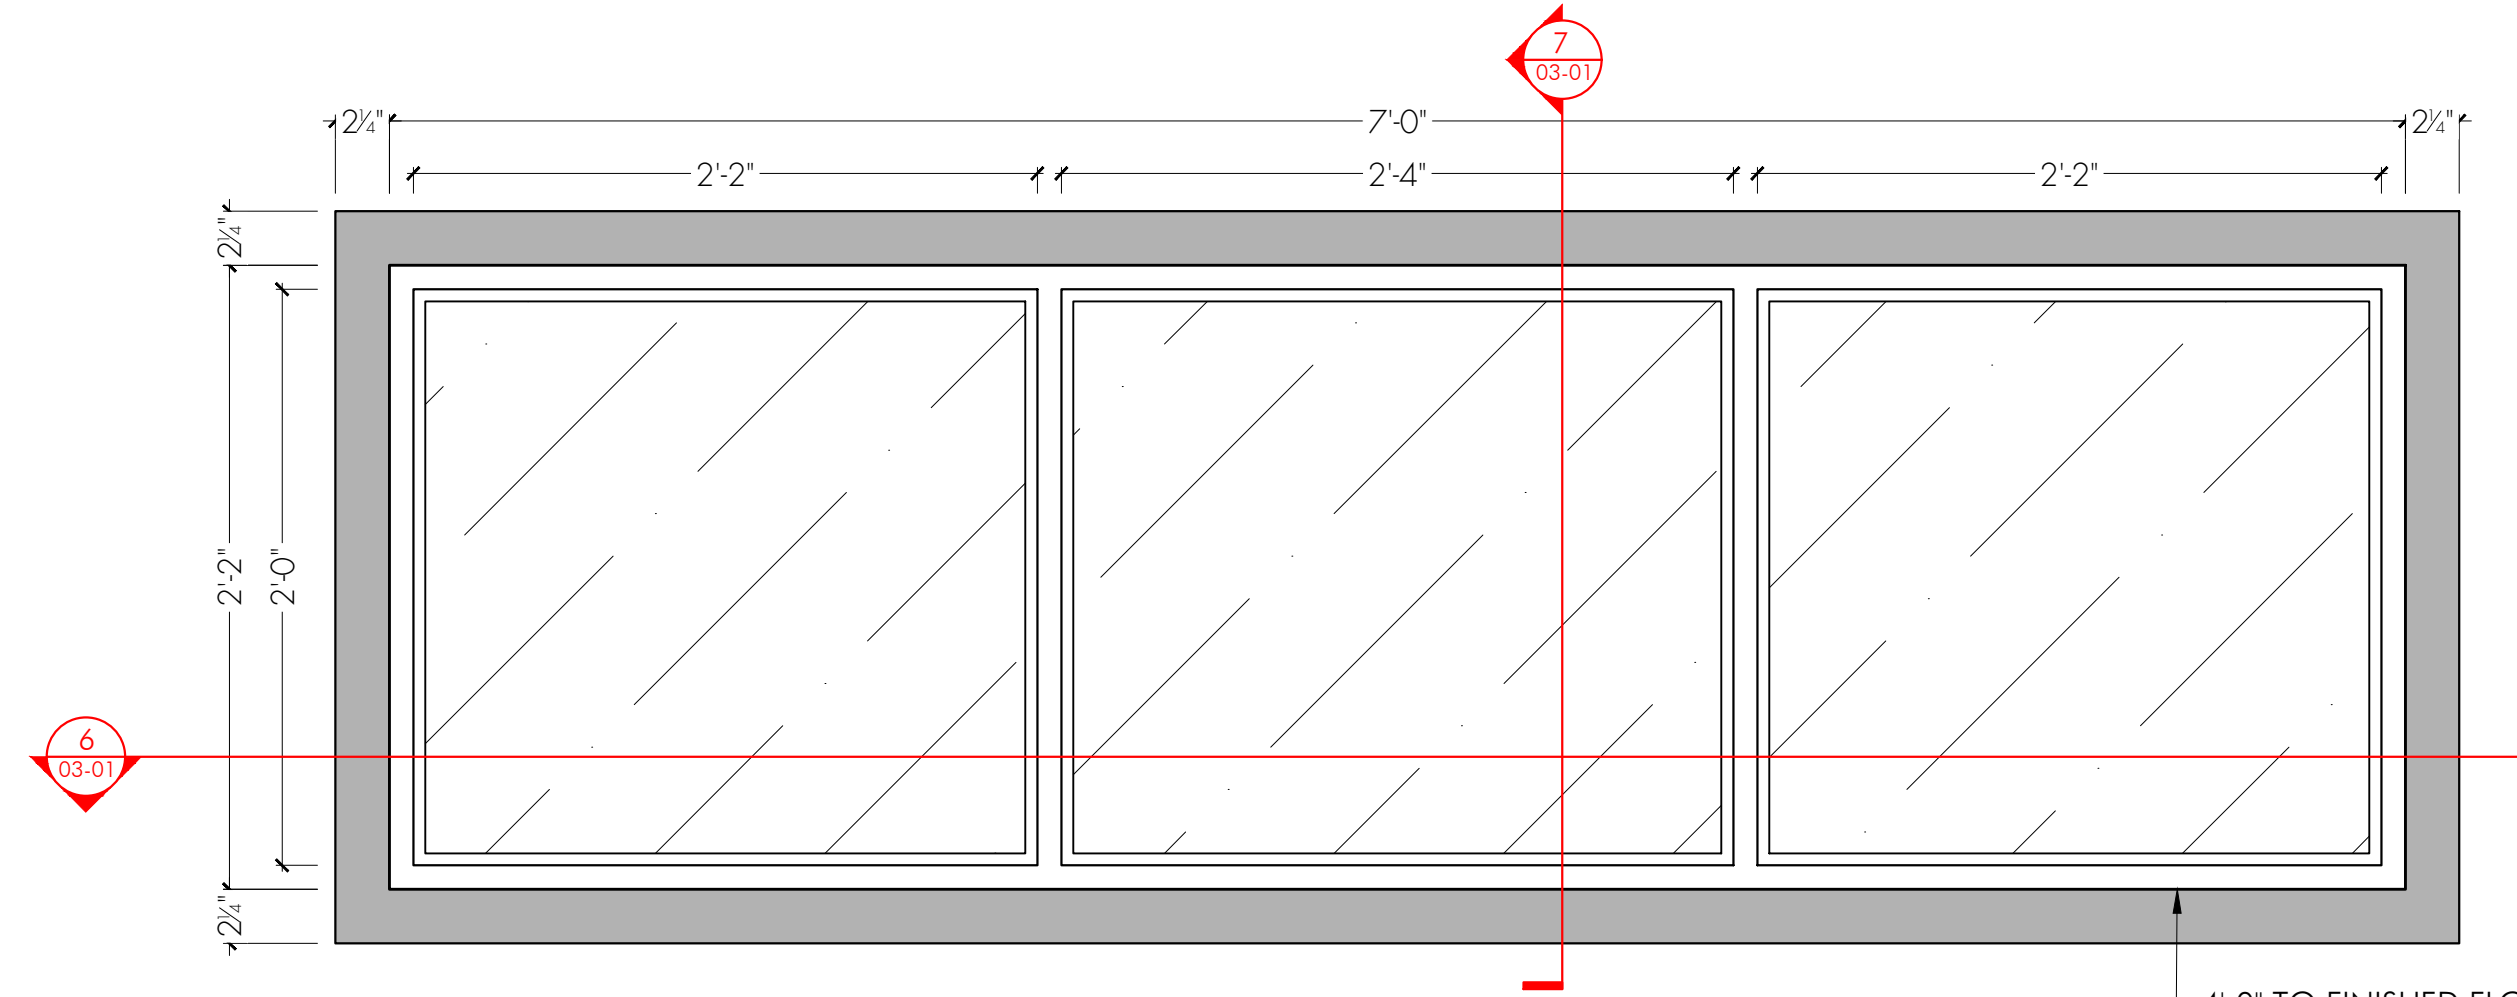

5 TYP. WINDOW ELEVATION (INTERIOR VIEW)
SCALE: 1 1/2" = 1'-0"

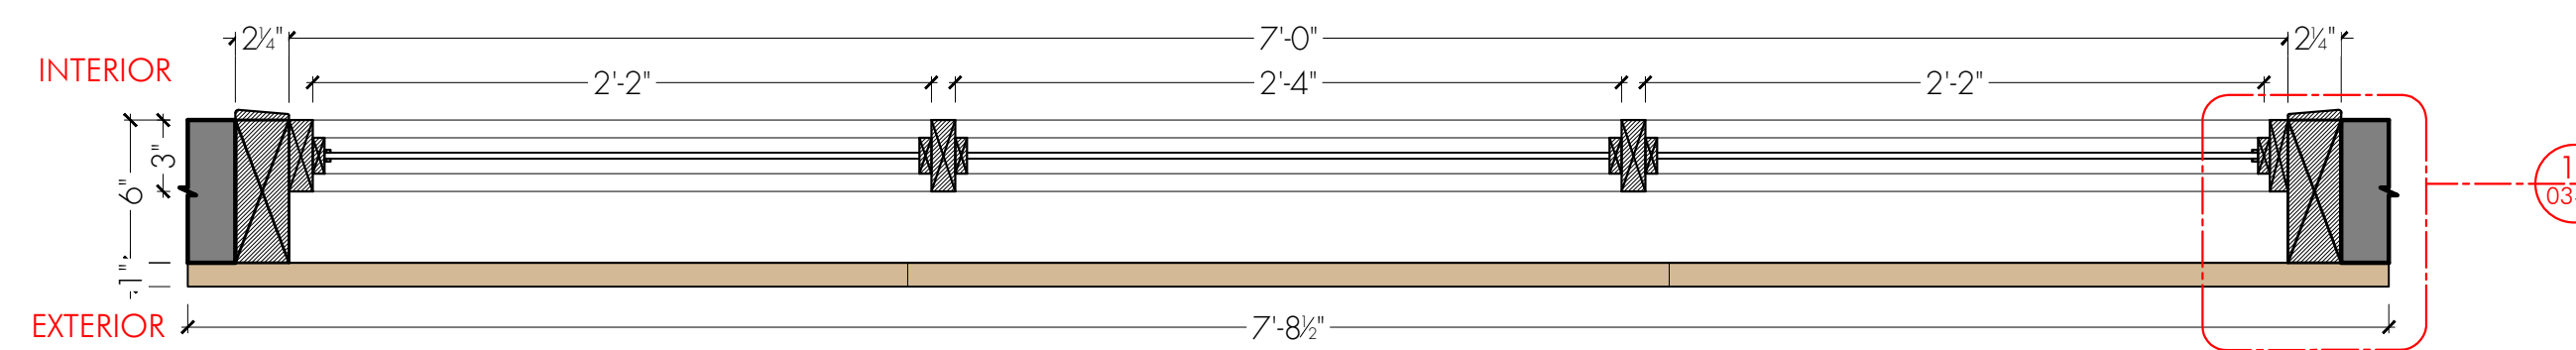


6 TYP. WINDOW PLAN
SCALE: 1 1/2" = 1'-0"

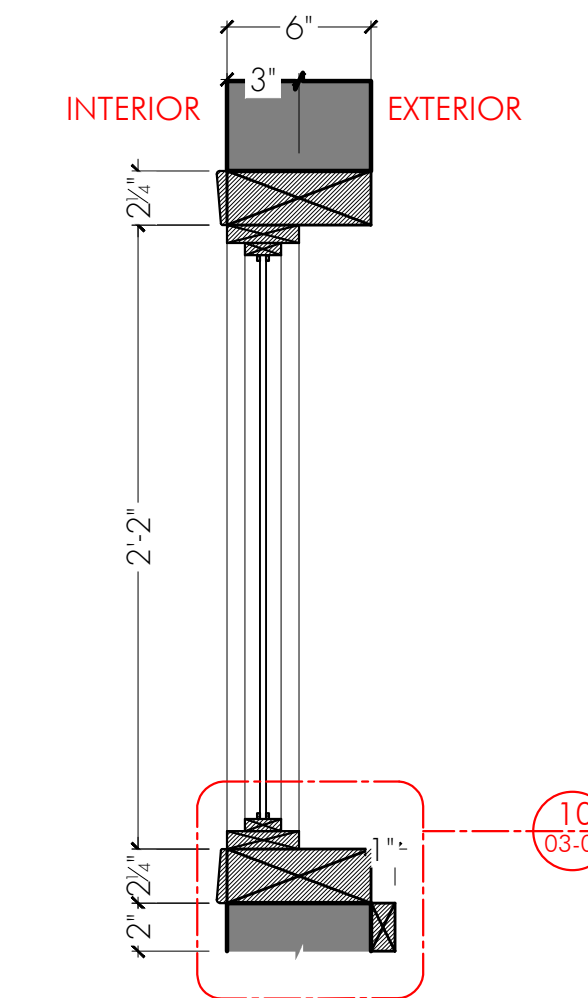

7 TYP. WINDOW SECTION
SCALE: 1 1/2" = 1'-0"



LOCATION IMAGE FOR REFERENCE OF EXTERIOR

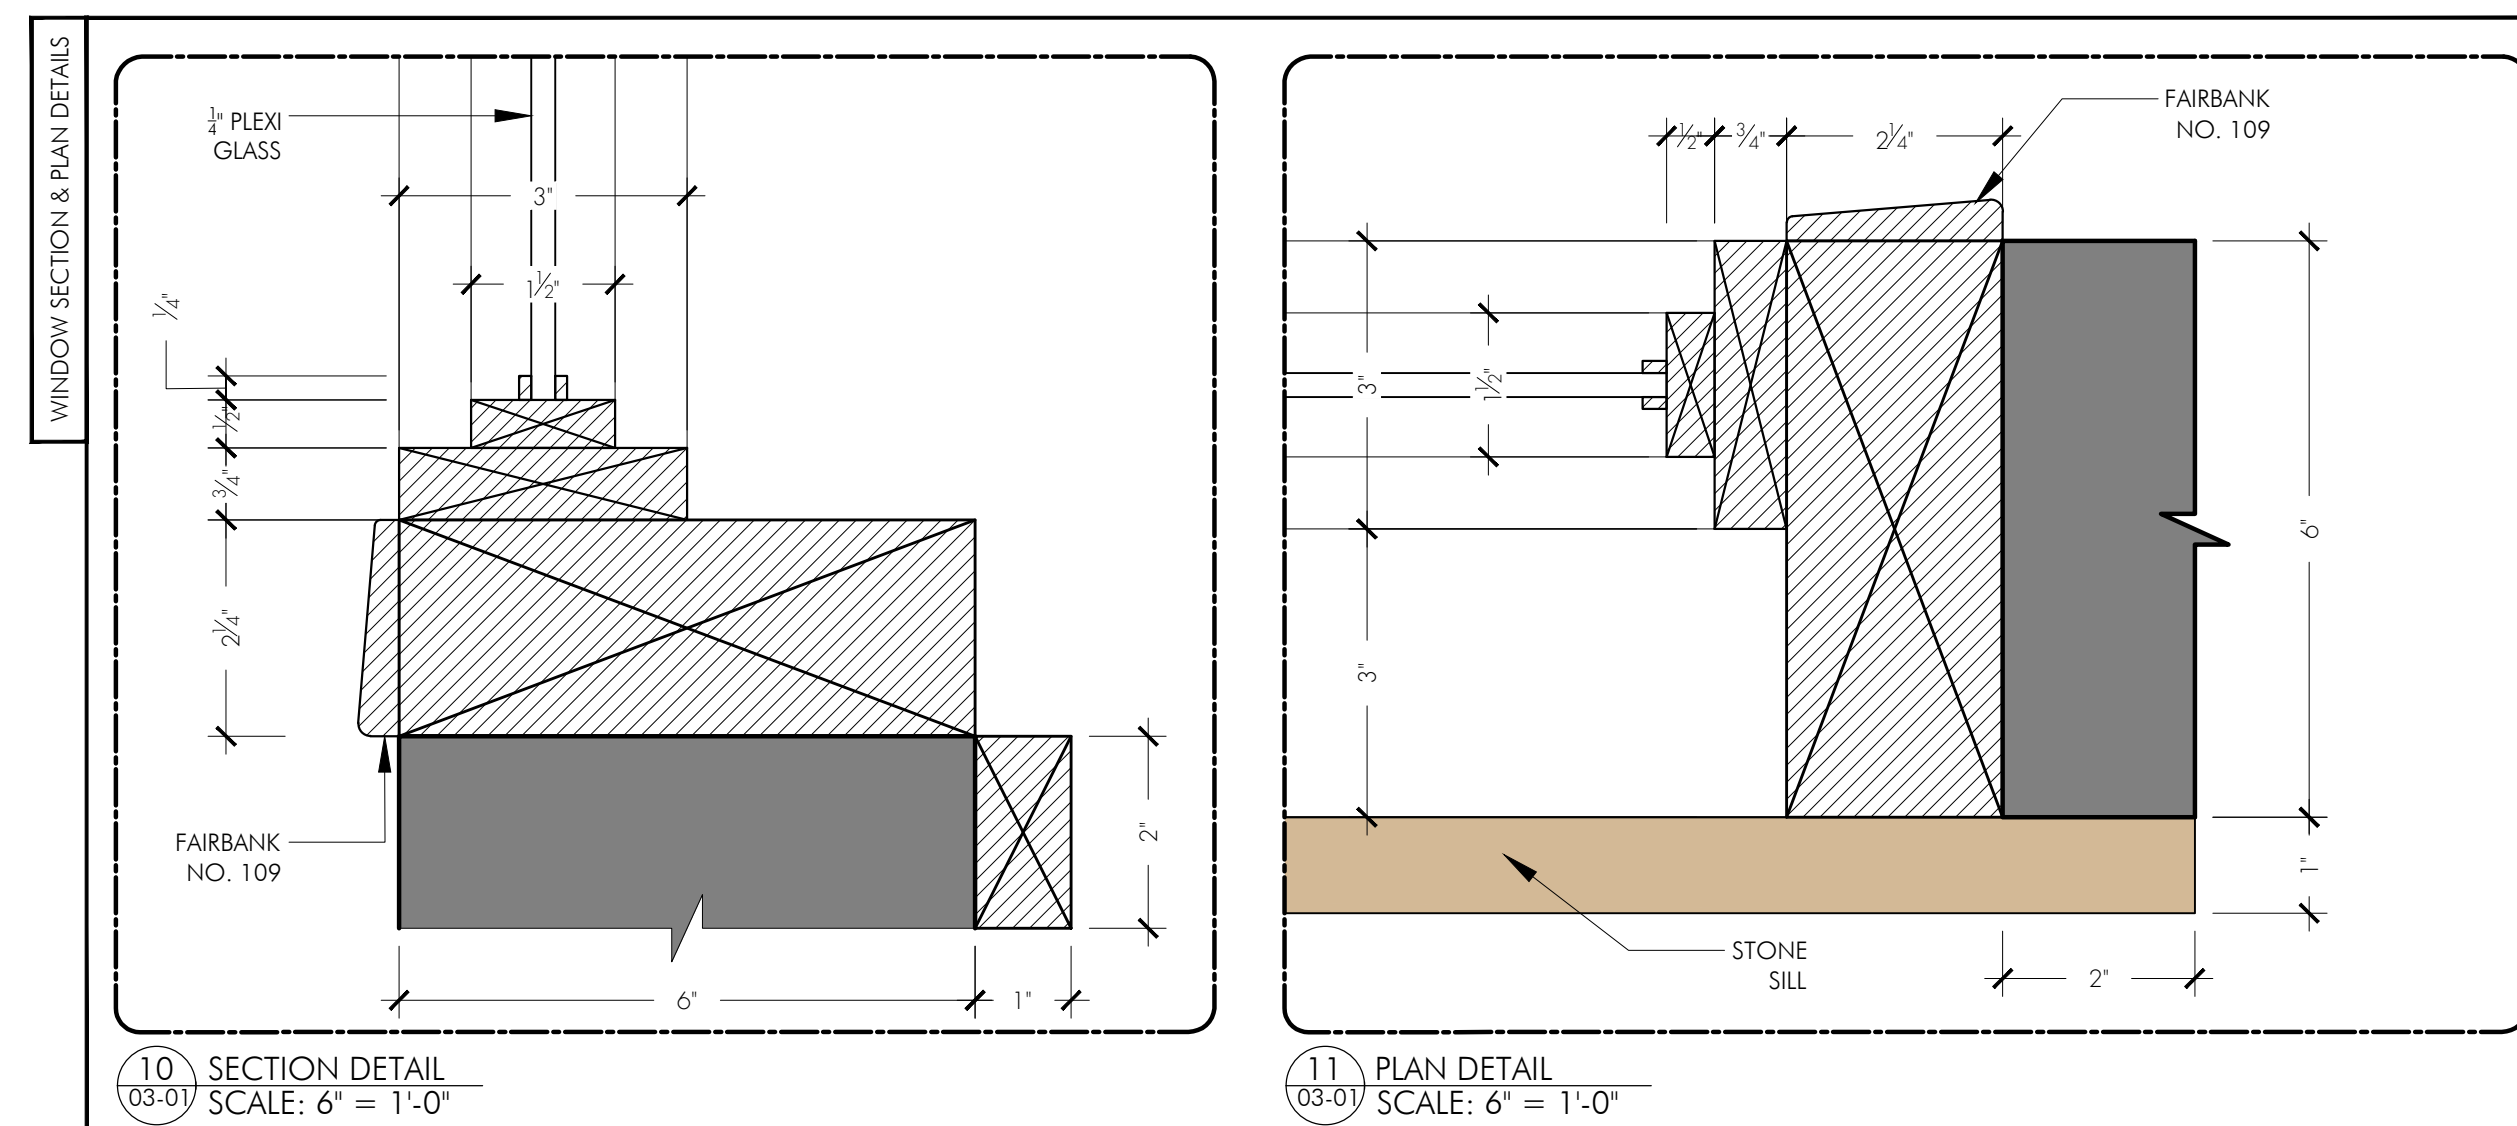

10 SECTION DETAIL
SCALE: 6" = 1'-0"

11 PLAN DETAIL
SCALE: 6" = 1'-0"

MAKE X1 INTERIOR ONLY
MAKE X2 DOUBLE SIDED

ISSUED
05/18/22

FLINT STRONG

STUDIO:
STRONG FIGHTER PROD. INC.
777 KIPLING AVE. SUITE 104
TORONTO, ON. M8Z 5Z4
flintstrong.office@gmail.com
o: 416 237 0890

APPROVAL:

SET NAME:
INT - JASON'S HOUSE

DRAWING NAME:
TYP DOOR AND WINDOW
DETAILS

DIRECTOR:
R. MORRISON

PRODUCTION
DESIGNER:
Z. MACKENZIE

SCALE:
AS NOTED
@ 24 X 36

DRAWN BY:
ANOMA MODI

LOCATION:
777 KIPLING AVE.
STAGE


DATE:
5/18/2022 12:47 PM

SET NO.:

407


DWG NO.:

03-01

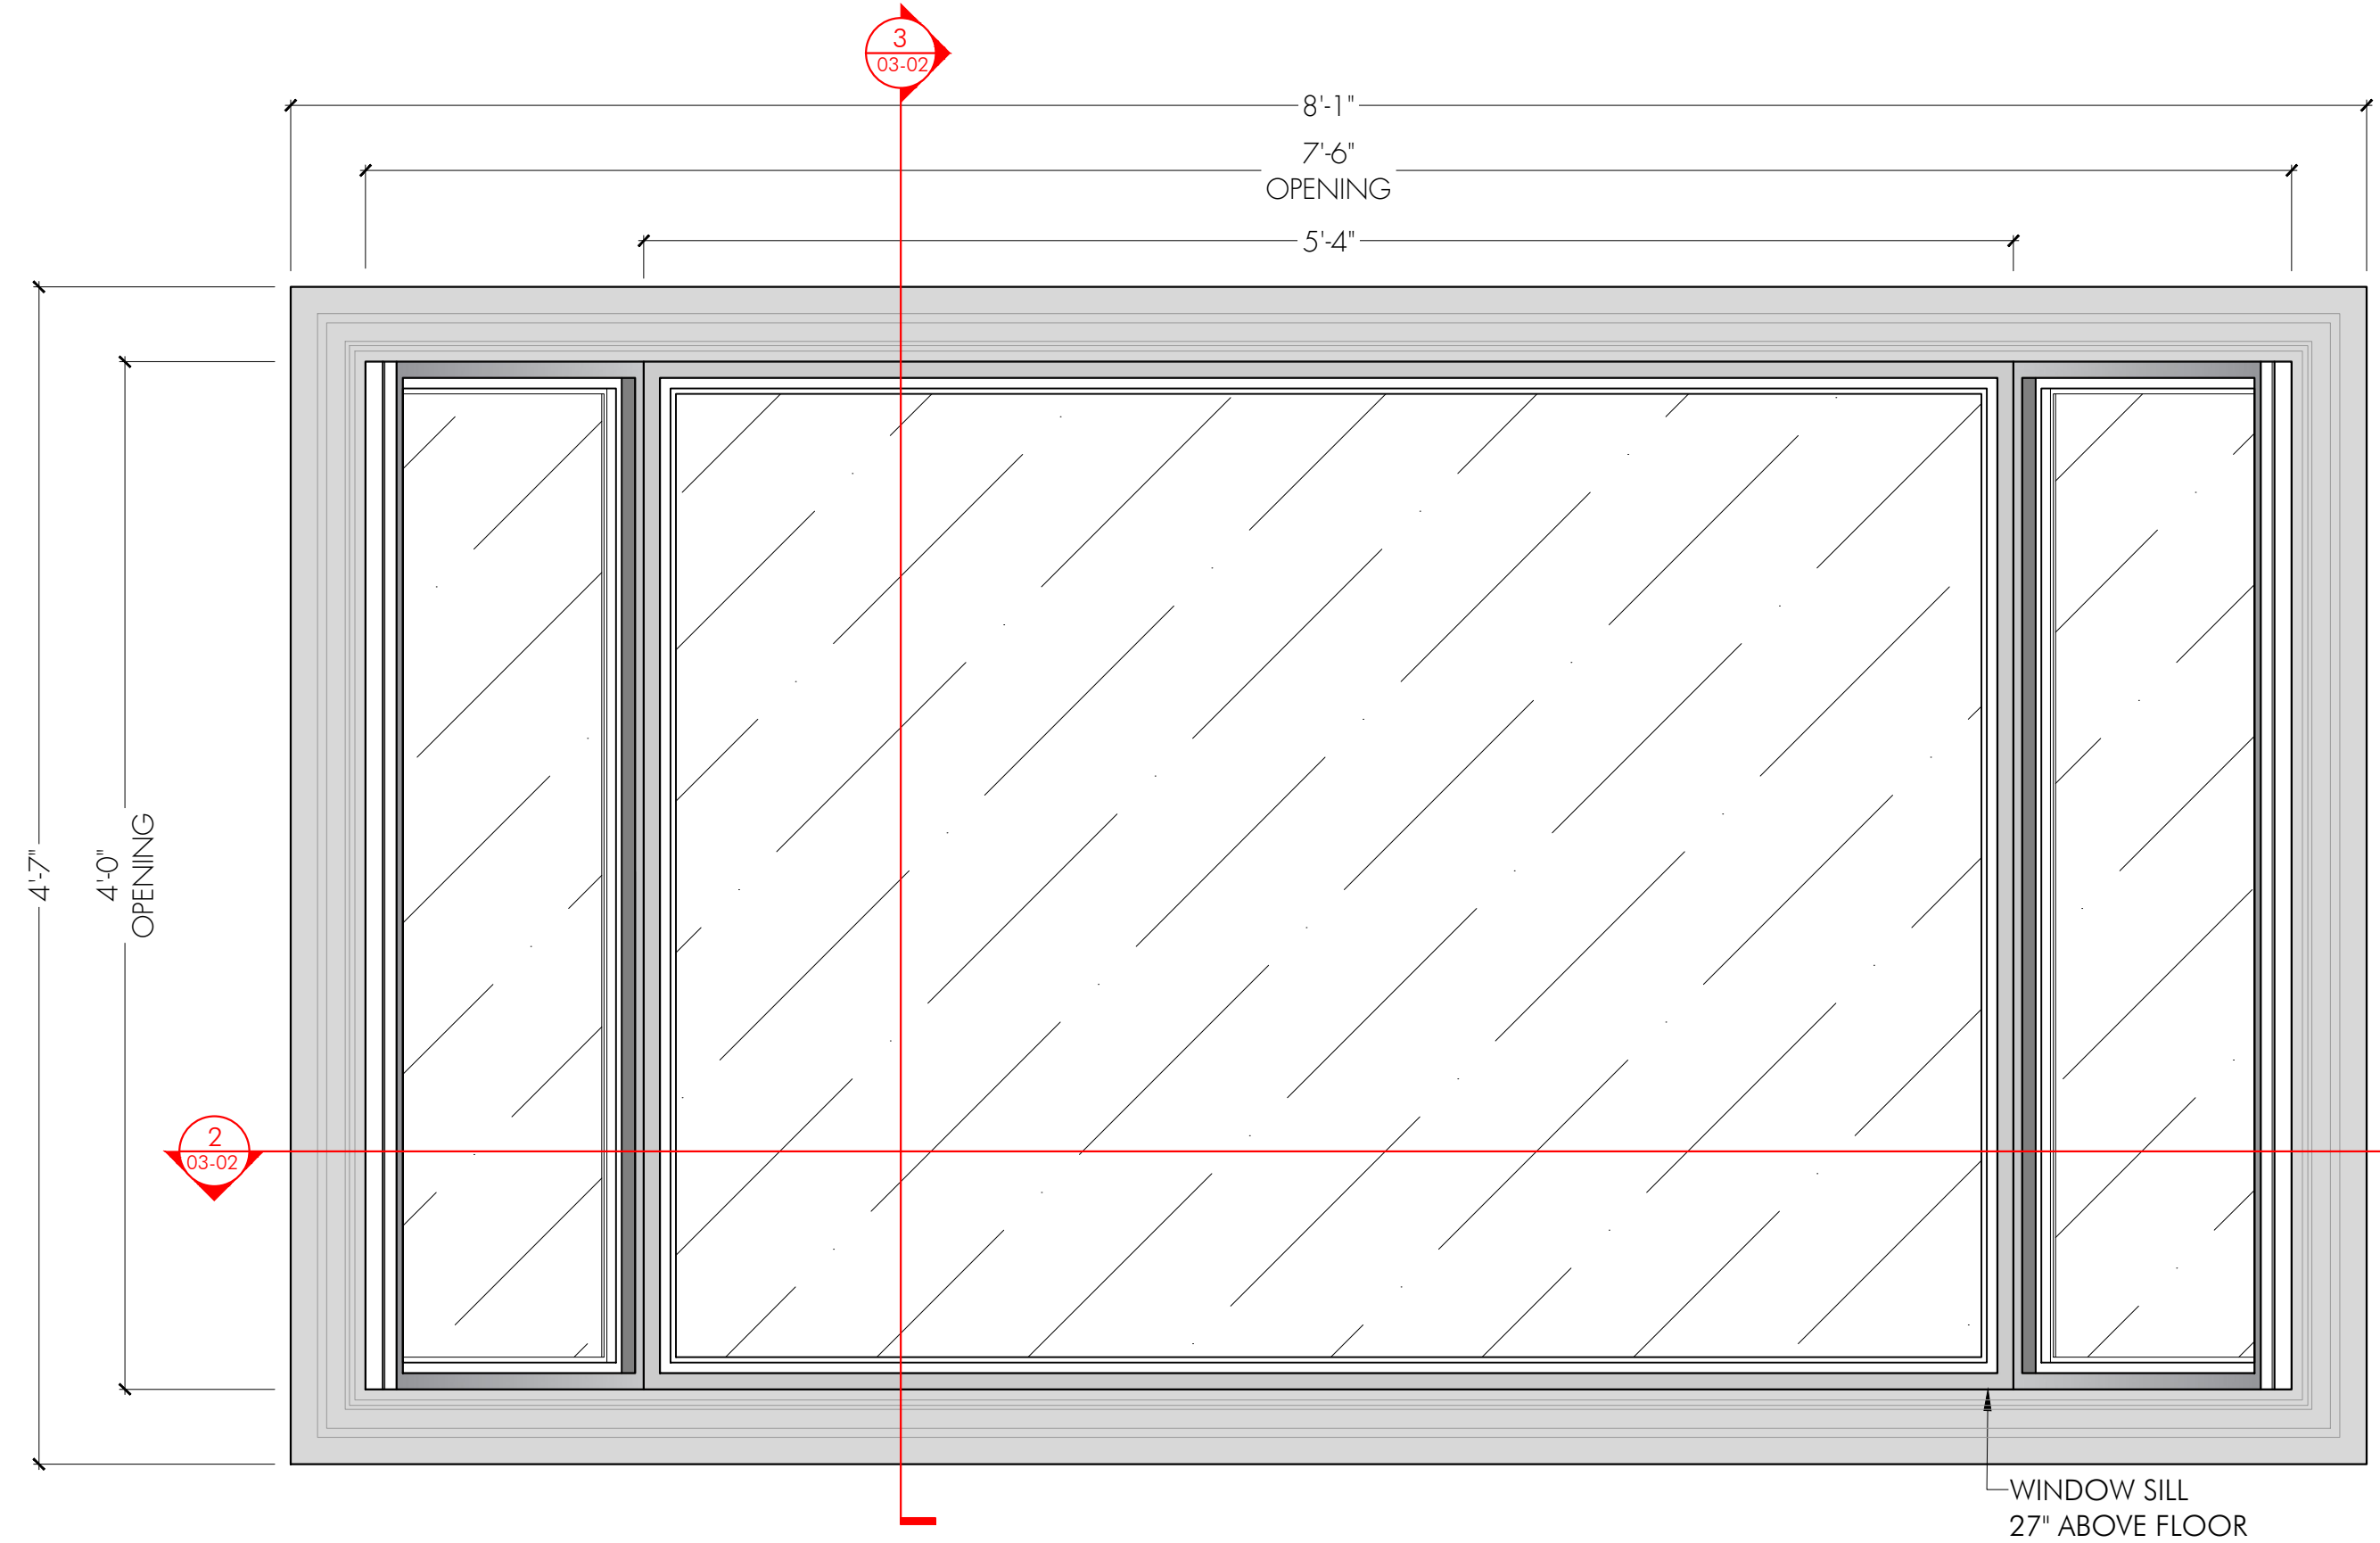


1 BAY WINDOW ELEVATION
SCALE: 1 1/2" = 1'-0"

MAKE X 1

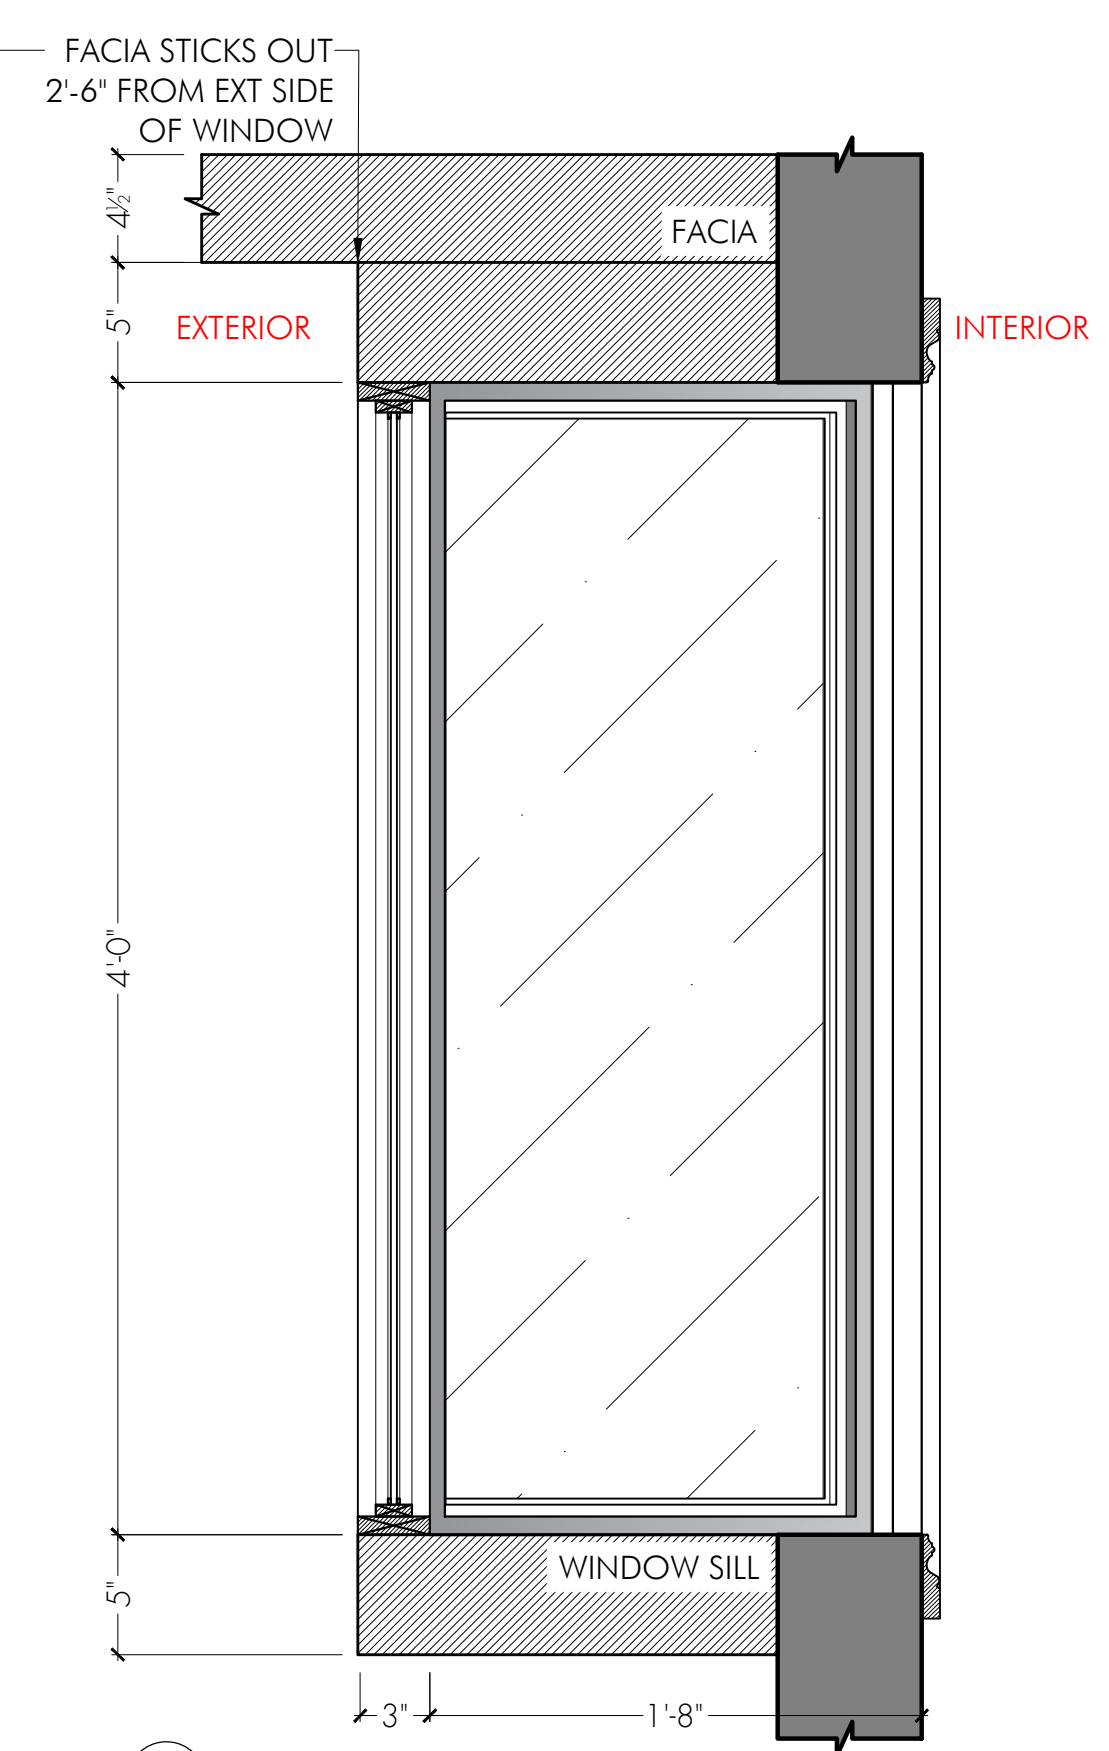

3 BAY WINDOW SECTION
SCALE: 1 1/2" = 1'-0"


MAKE X 1

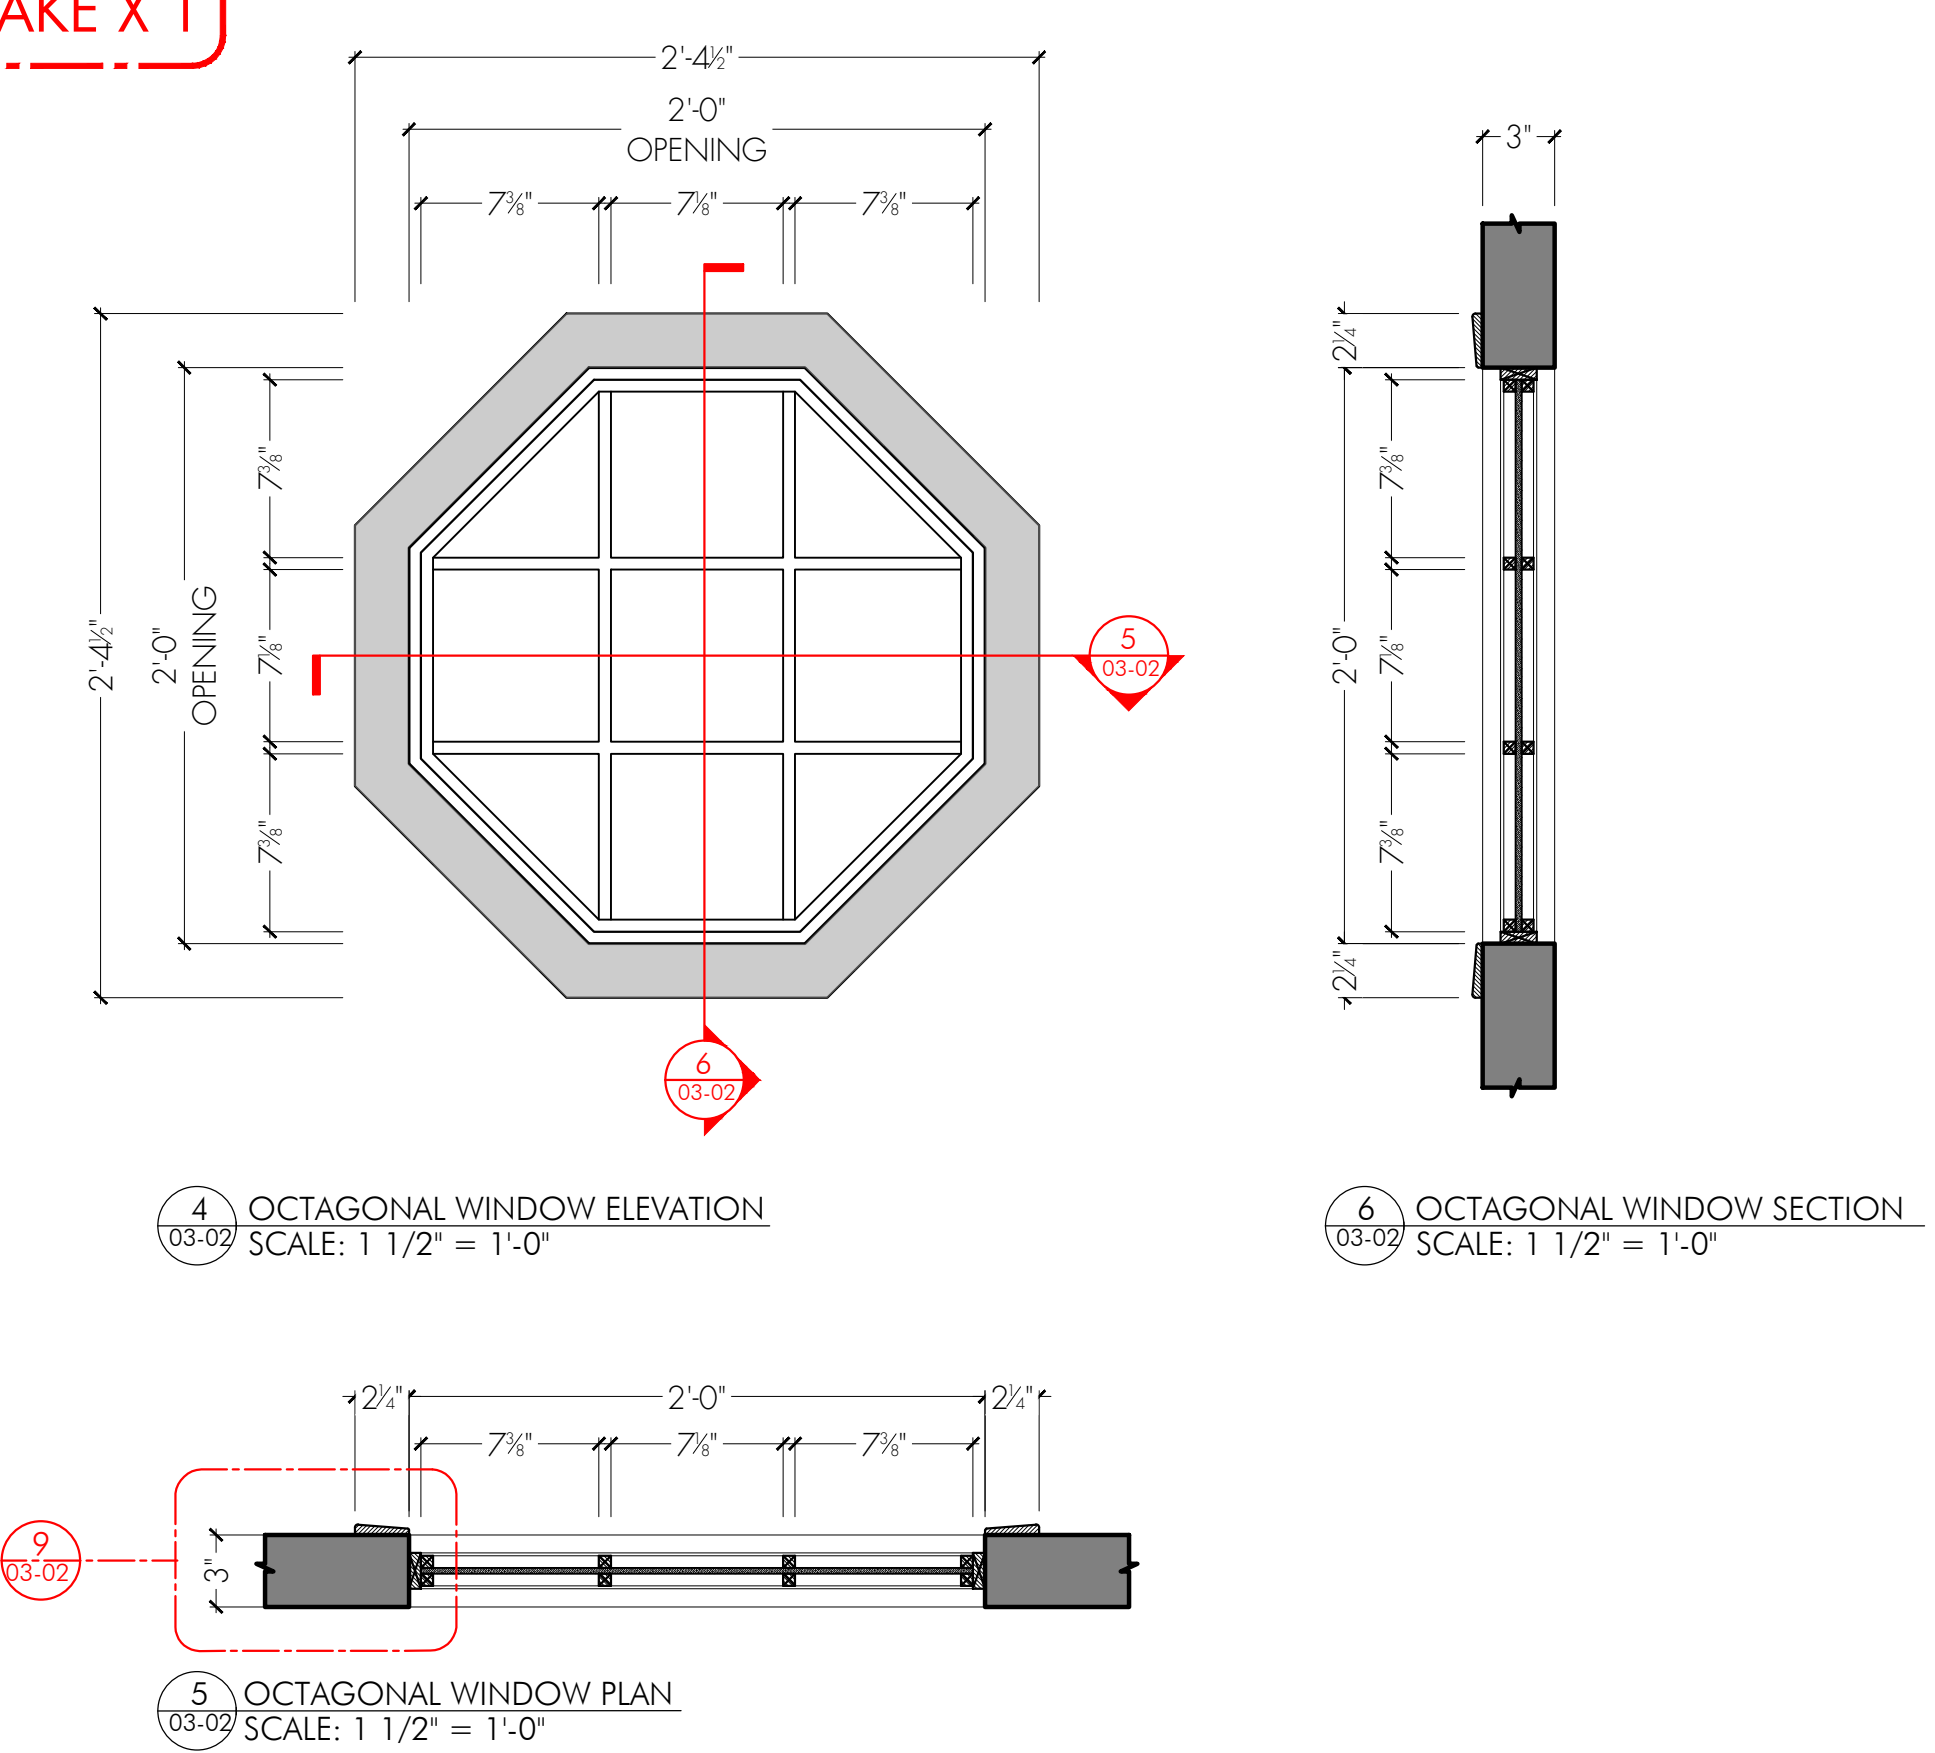





4 OCTAGONAL WINDOW ELEVATION
SCALE: 1 1/2" = 1'-0"

6 OCTAGONAL WINDOW SECTION
SCALE: 1 1/2" = 1'-0"

5 OCTAGONAL WINDOW PLAN
SCALE: 1 1/2" = 1'-0"

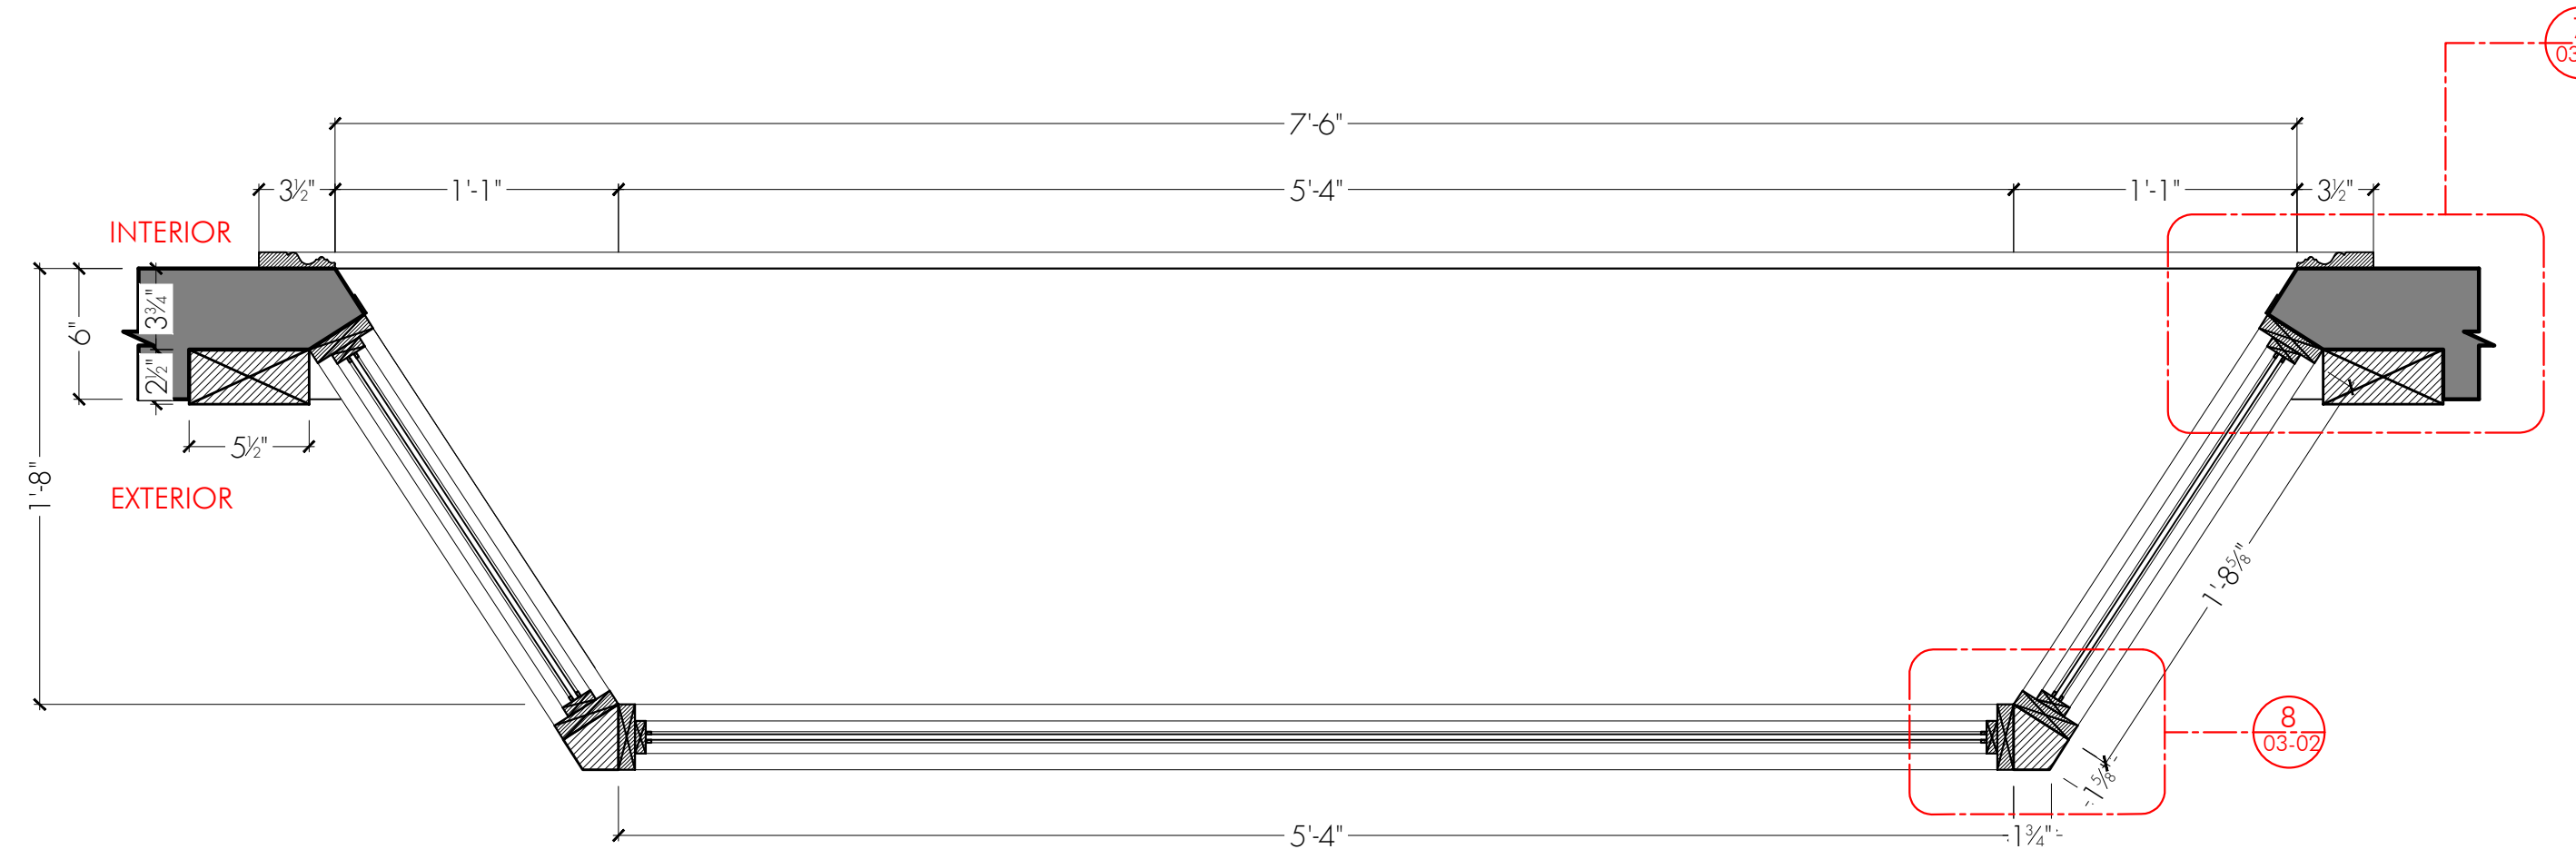


2 BAY WINDOW PLAN
SCALE: 1 1/2" = 1'-0"

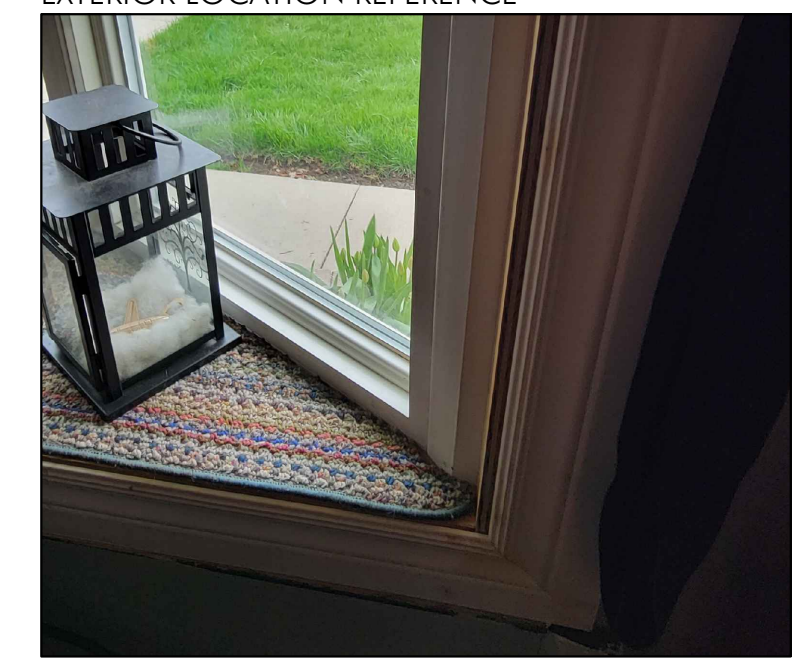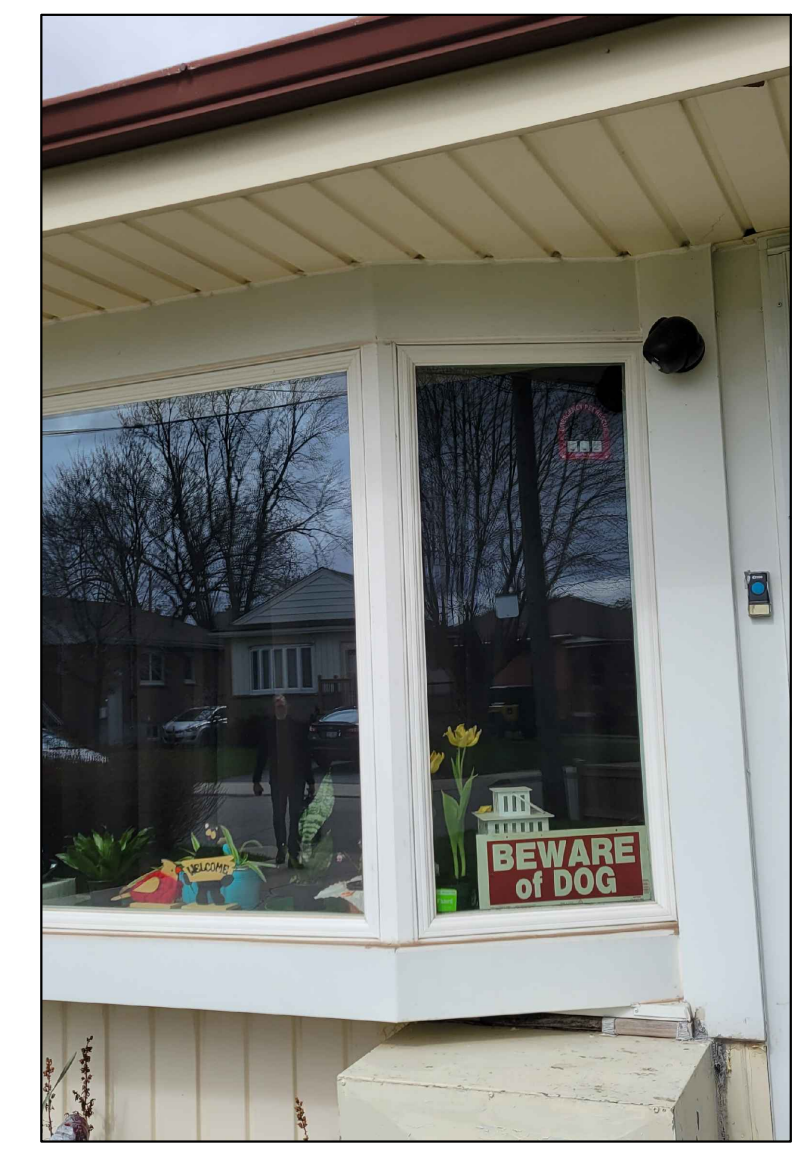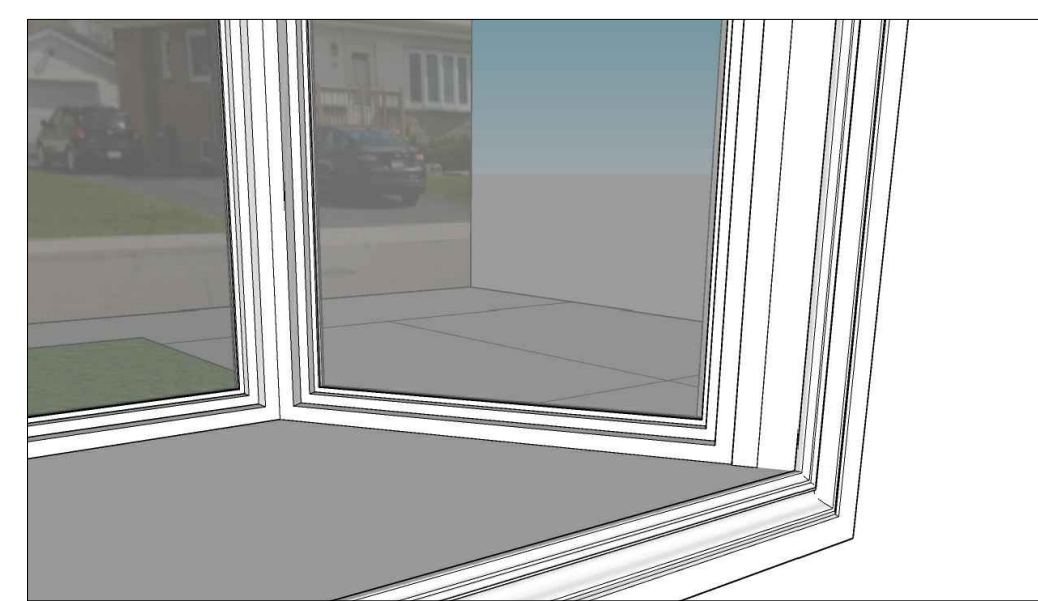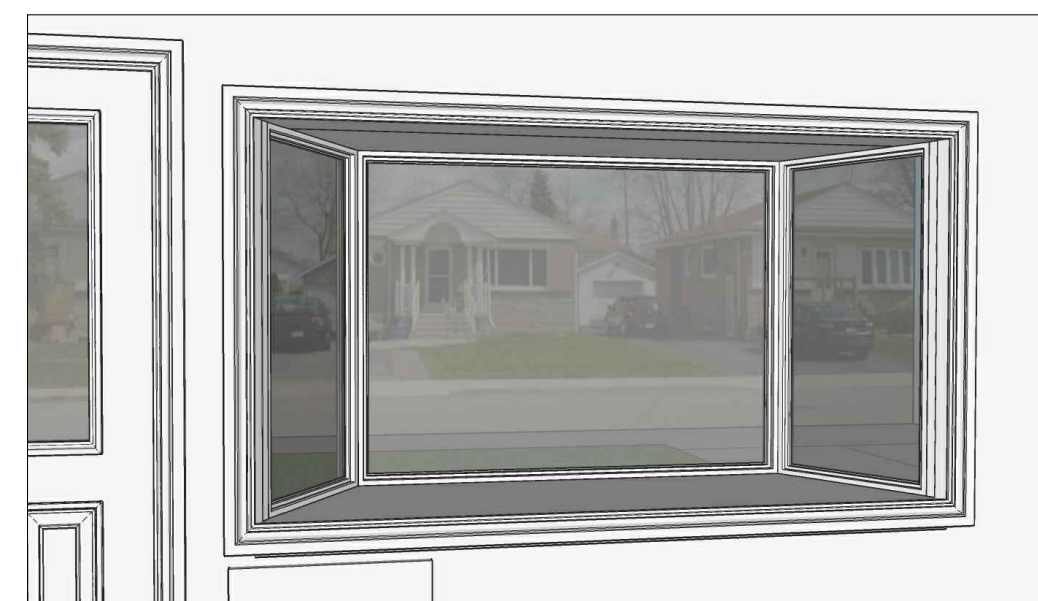


3D REFERENCES


INTERIOR LOCATION REFERENCE

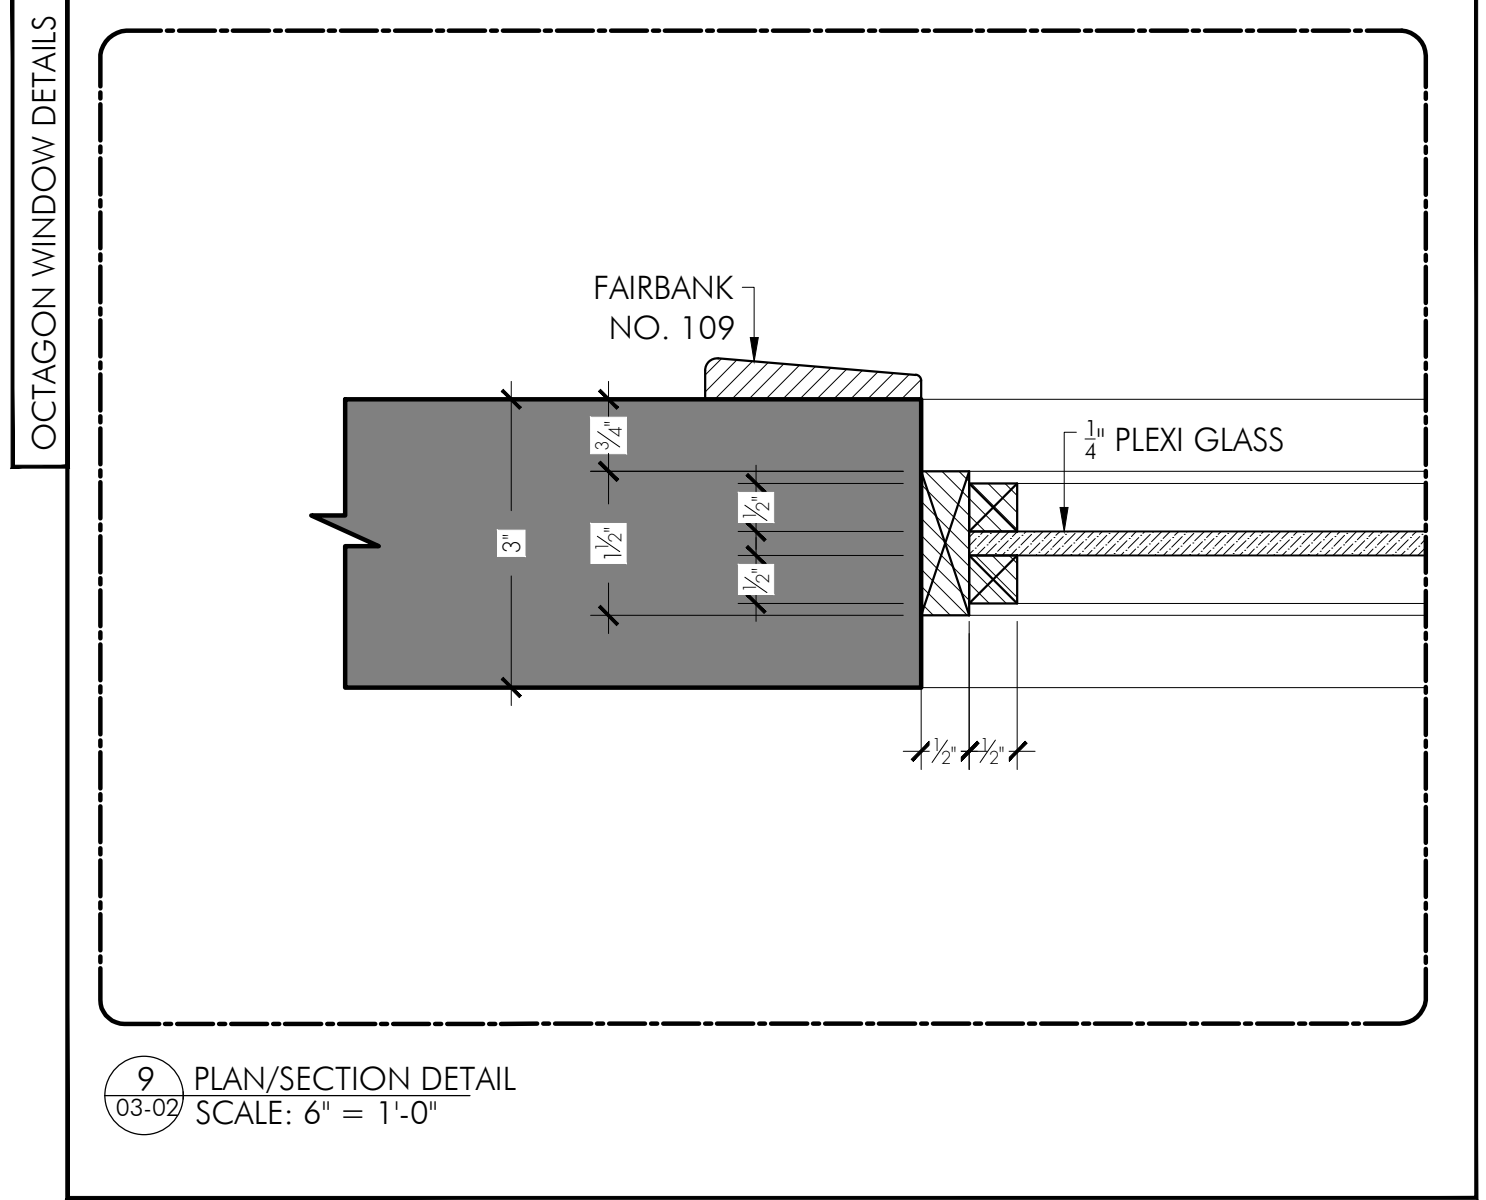

9 PLAN/SECTION DETAIL
SCALE: 6" = 1'-0"

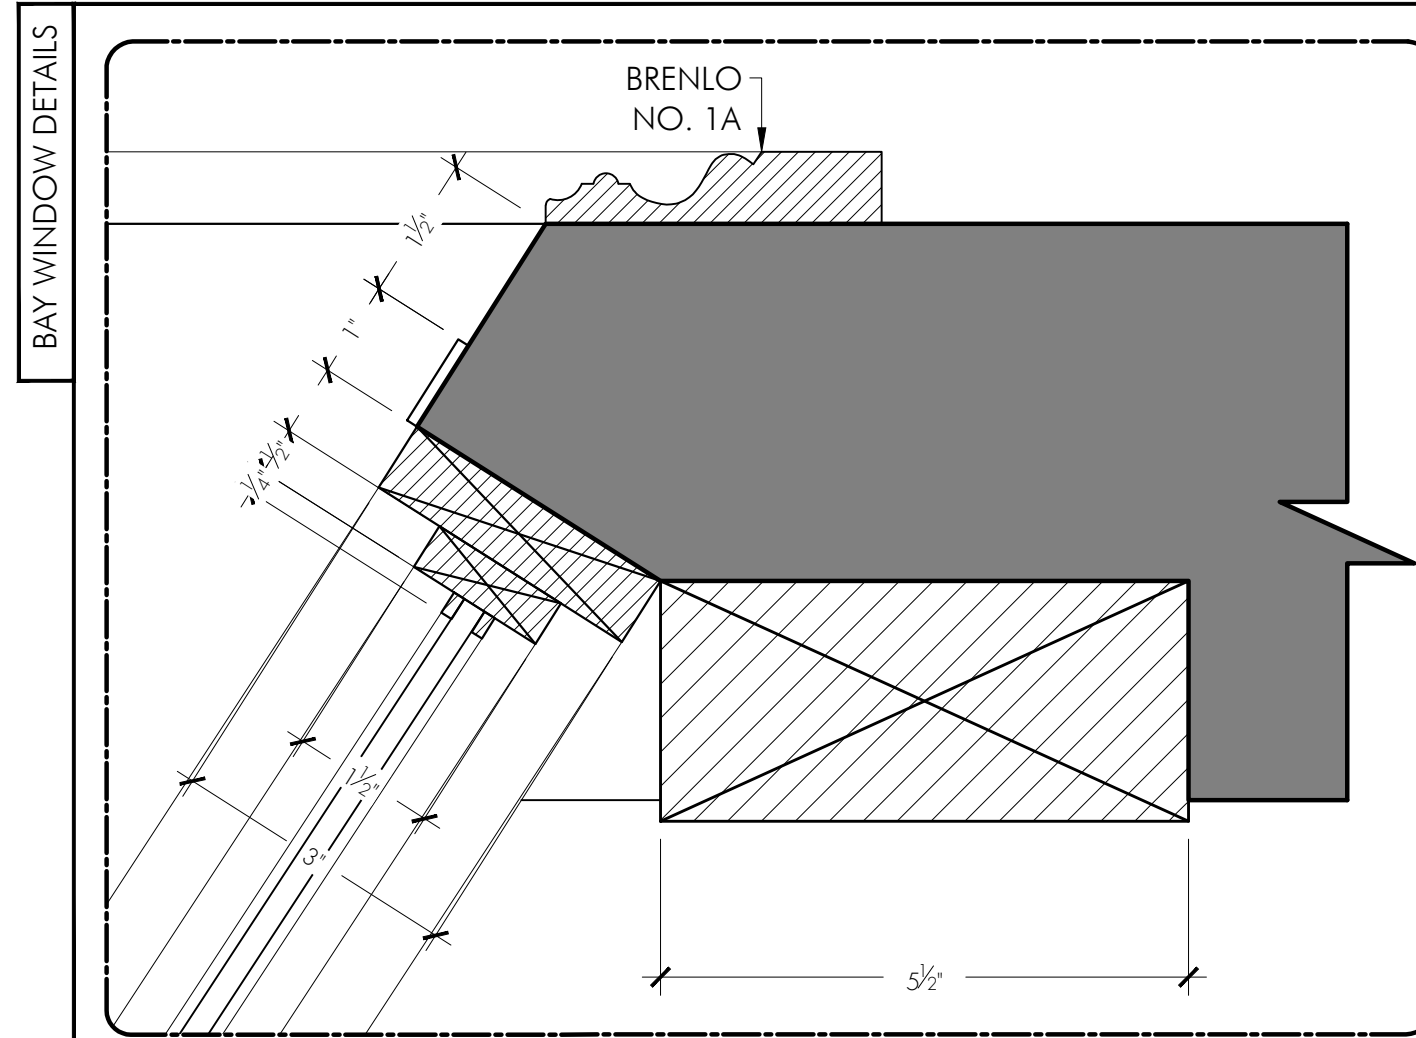

7 SECTION DETAIL
SCALE: 6" = 1'-0"

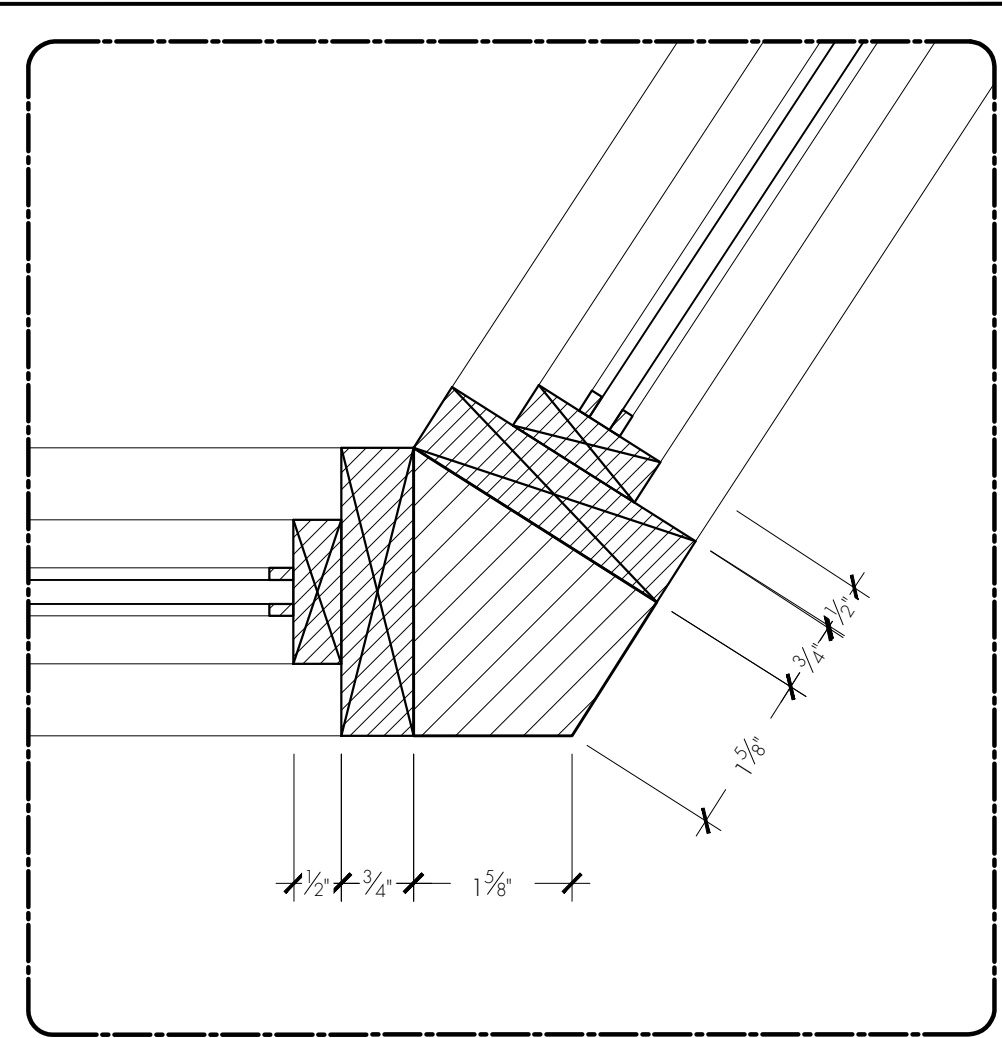


8 PLAN DETAIL
SCALE: 6" = 1'-0"


ISSUED
05/19/22

FLINT STRONG	STUDIO: STRONG FIGHTER PROD. INC. 777 KIPLING AVE. SUITE 104 TORONTO, ON. M8Z 5Z4 flintstrong.office@gmail.com o: 416 237 0890	APPROVAL:	SET NAME: INT - JASON'S HOUSE	DIRECTOR: R. MORRISON	SCALE: AS NOTED @ 24 X 36	LOCATION: 777 KIPLING AVE. STAGE	SET NO.:	DWG NO.:
			DRAWING NAME: BAY WINDOW + OCTAGON WINDOW DETAILS	PRODUCTION DESIGNER: Z. MACKENZIE	DRAWN BY: ANOMA MODI	DATE: 5/19/2022 2:41 PM	407	03-02


MAKE X 1

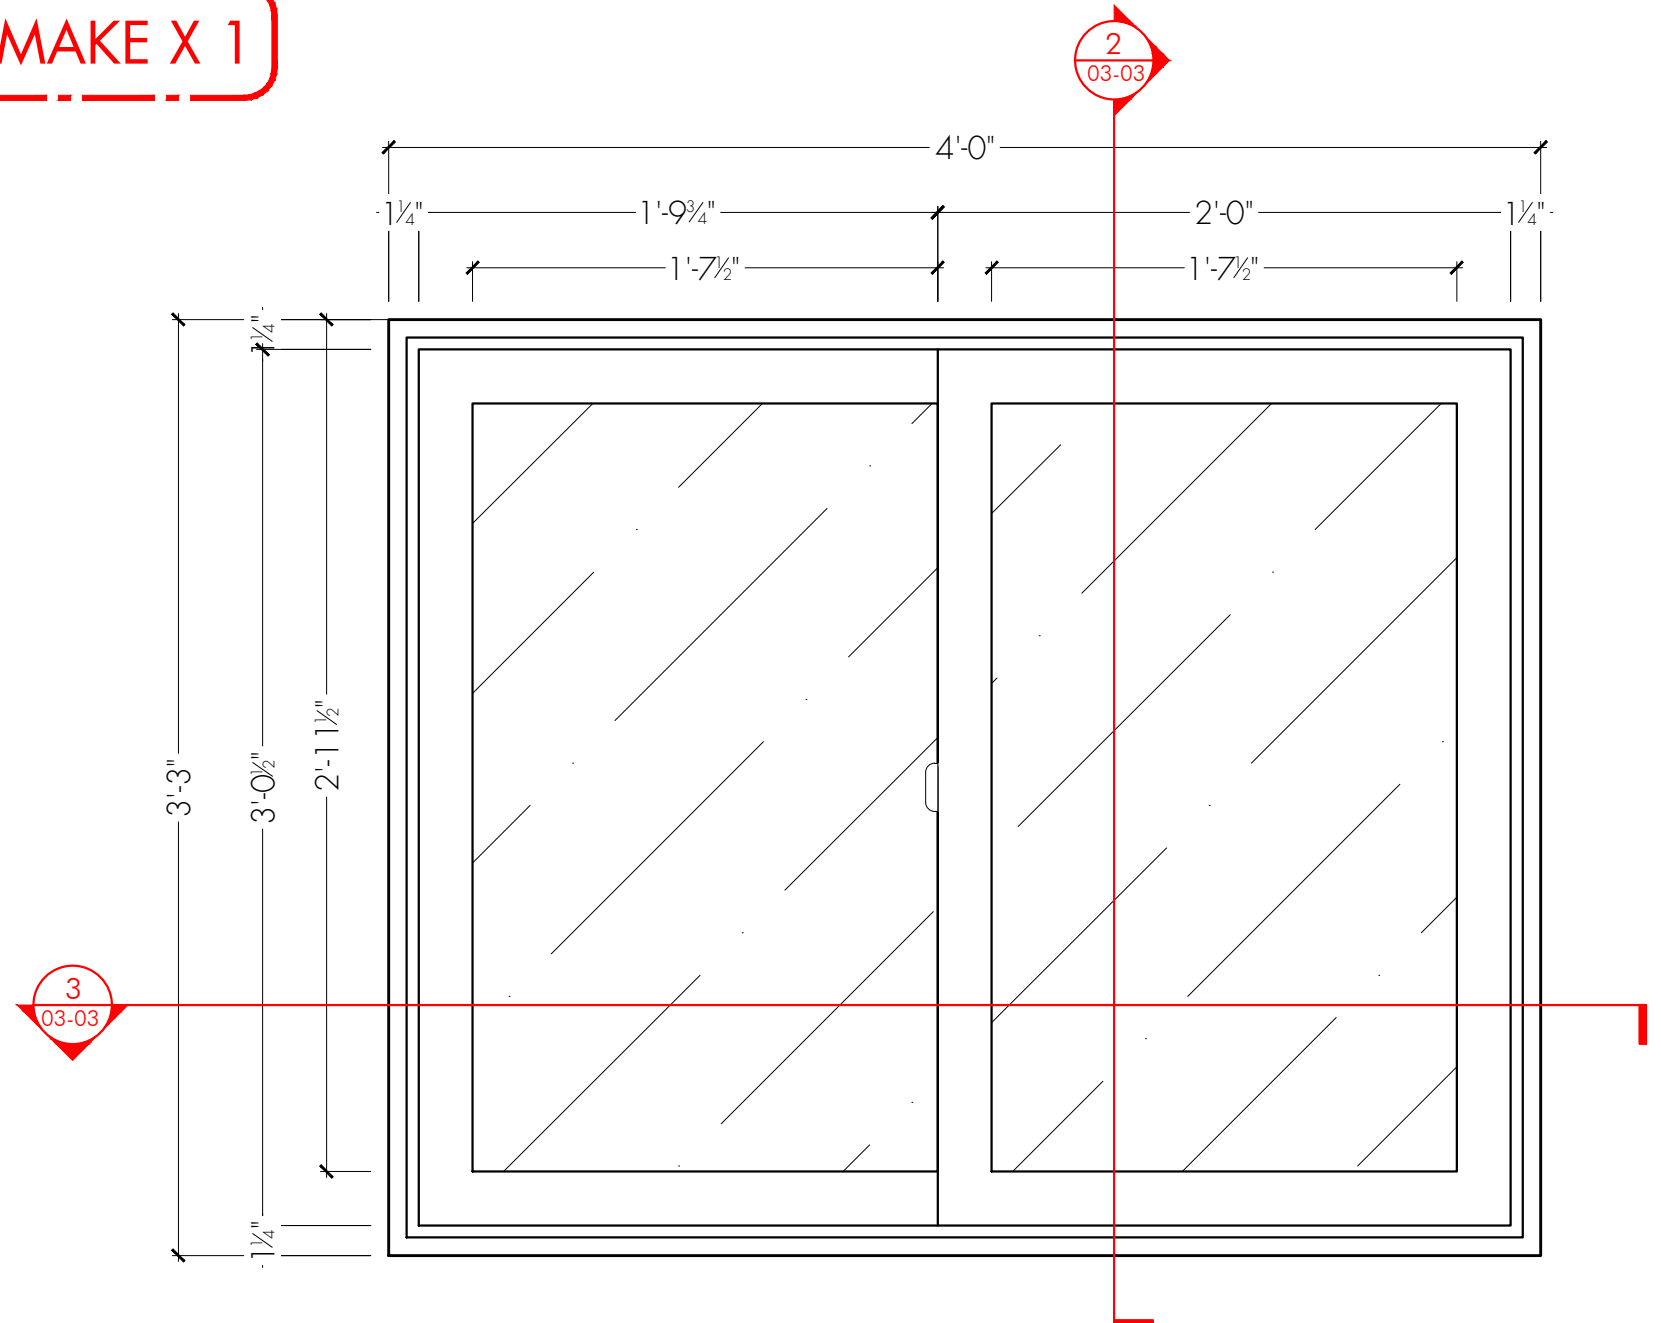

1 KITCHEN WINDOW ELEVATION
SCALE: 1 1/2" = 1'-0"

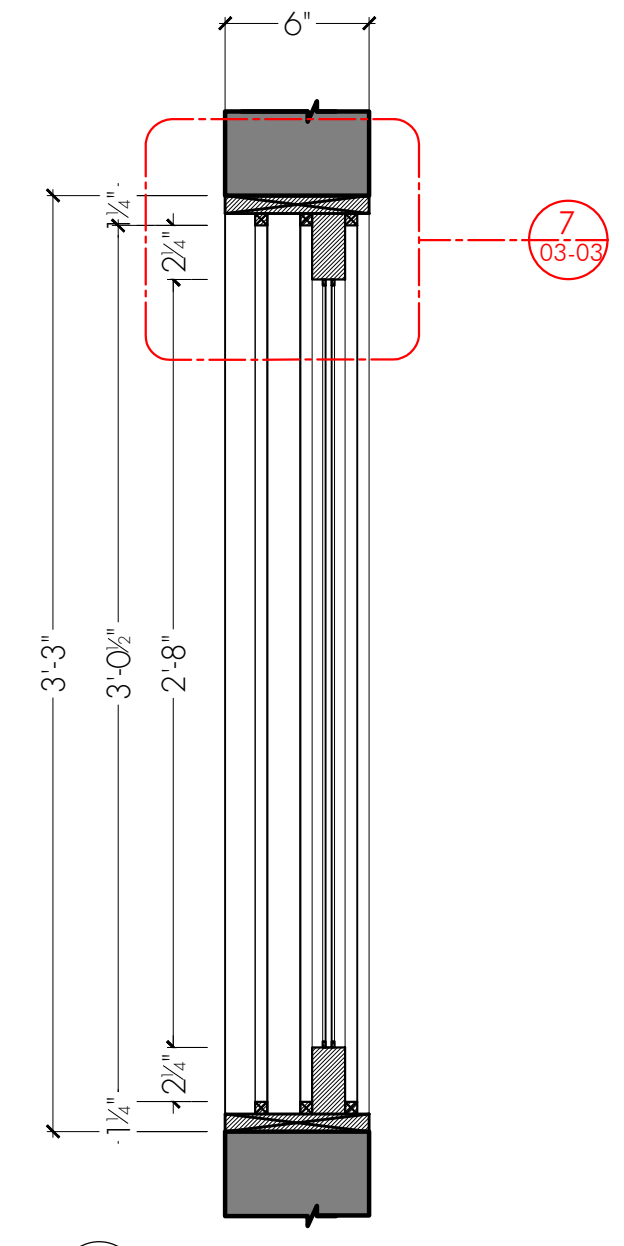


2 KITCHEN WINDOW ELEVATION
SCALE: 1 1/2" = 1'-0"

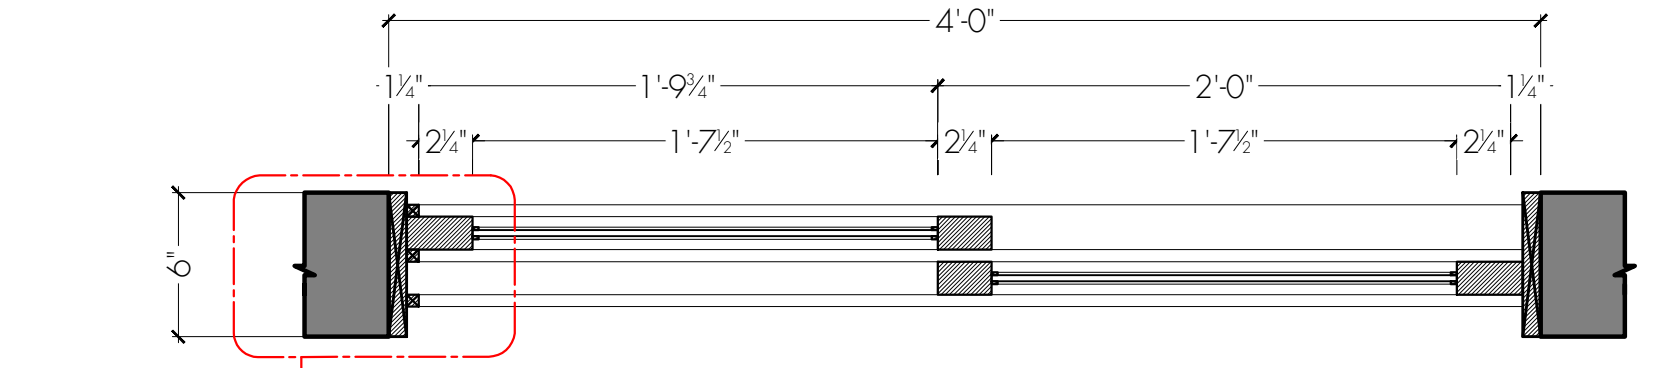


3 KITCHEN WINDOW ELEVATION
SCALE: 1 1/2" = 1'-0"


MAKE X 1

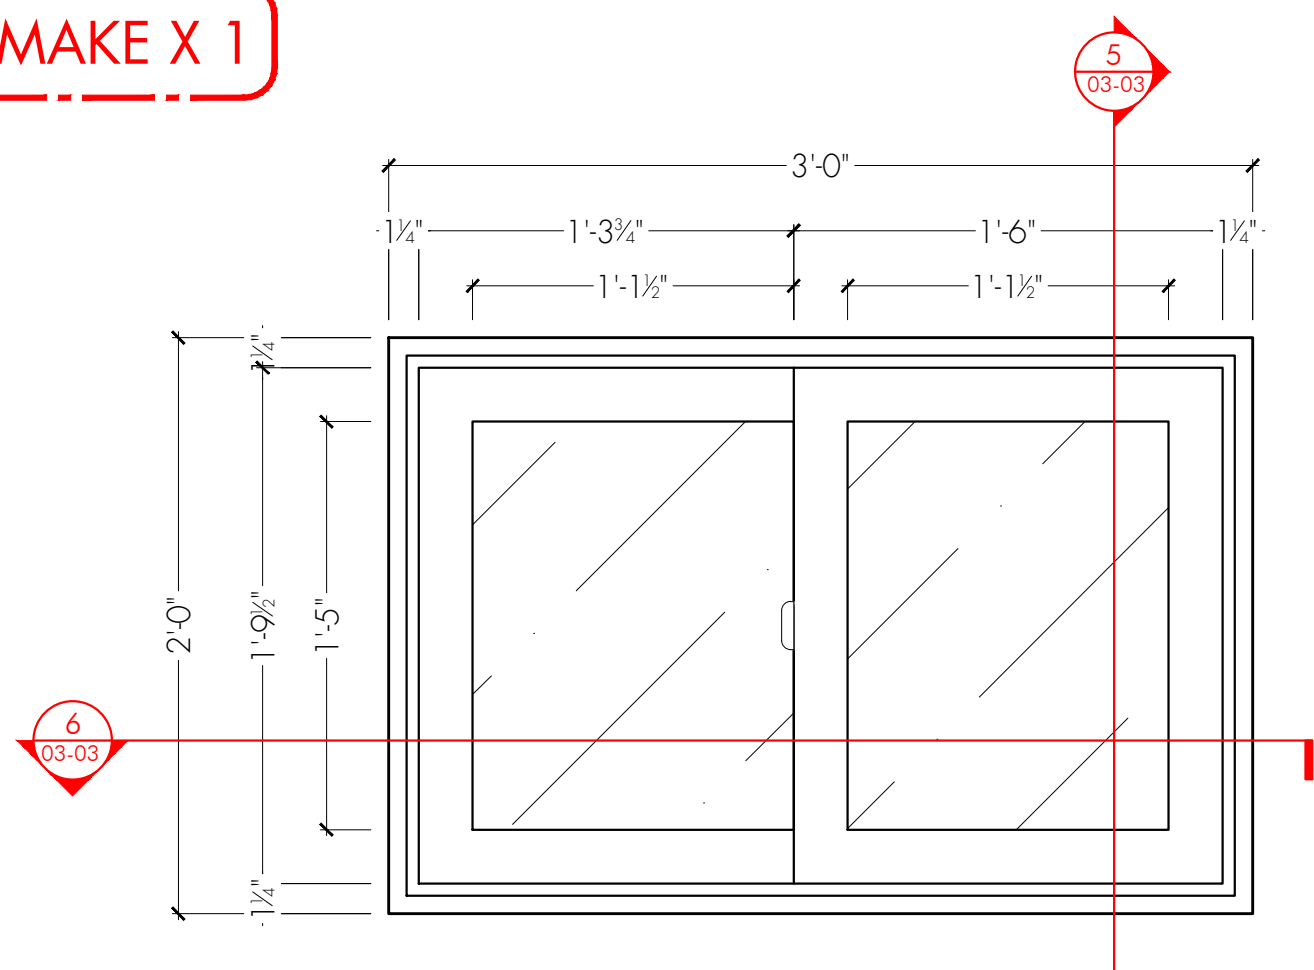

4 BATHROOM WINDOW ELEVATION
SCALE: 1 1/2" = 1'-0"

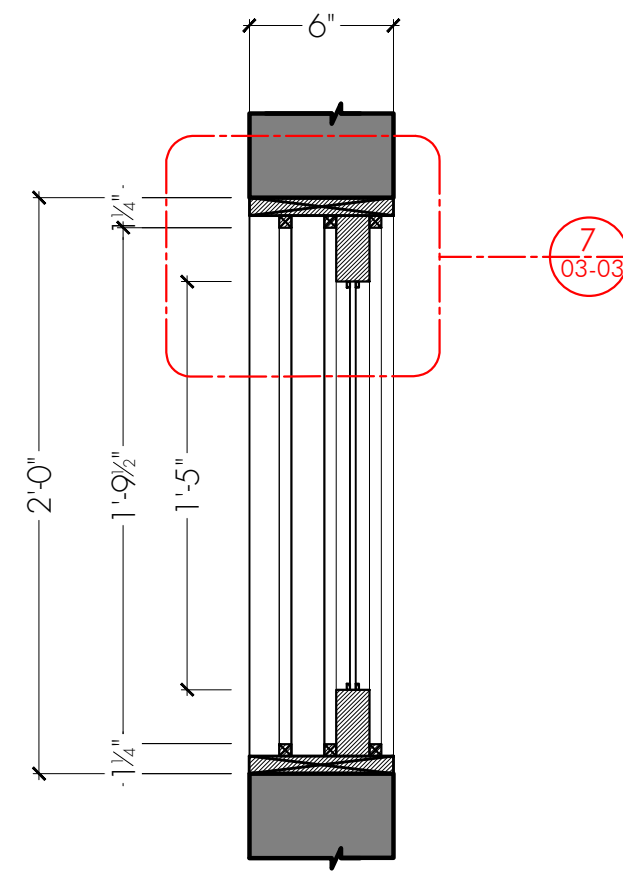


5 BATHROOM WINDOW ELEVATION
SCALE: 1 1/2" = 1'-0"

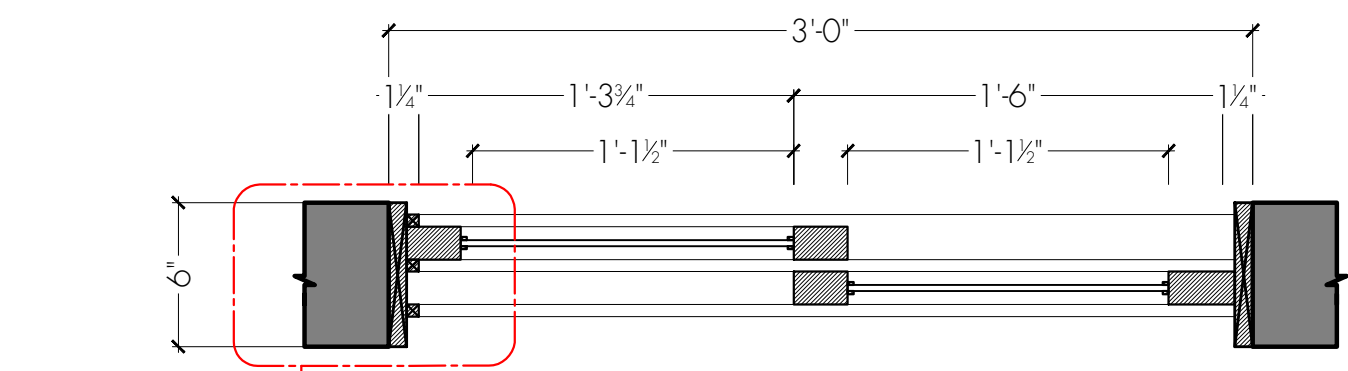


6 BATHROOM WINDOW ELEVATION
SCALE: 1 1/2" = 1'-0"

WINDOW DETAILS

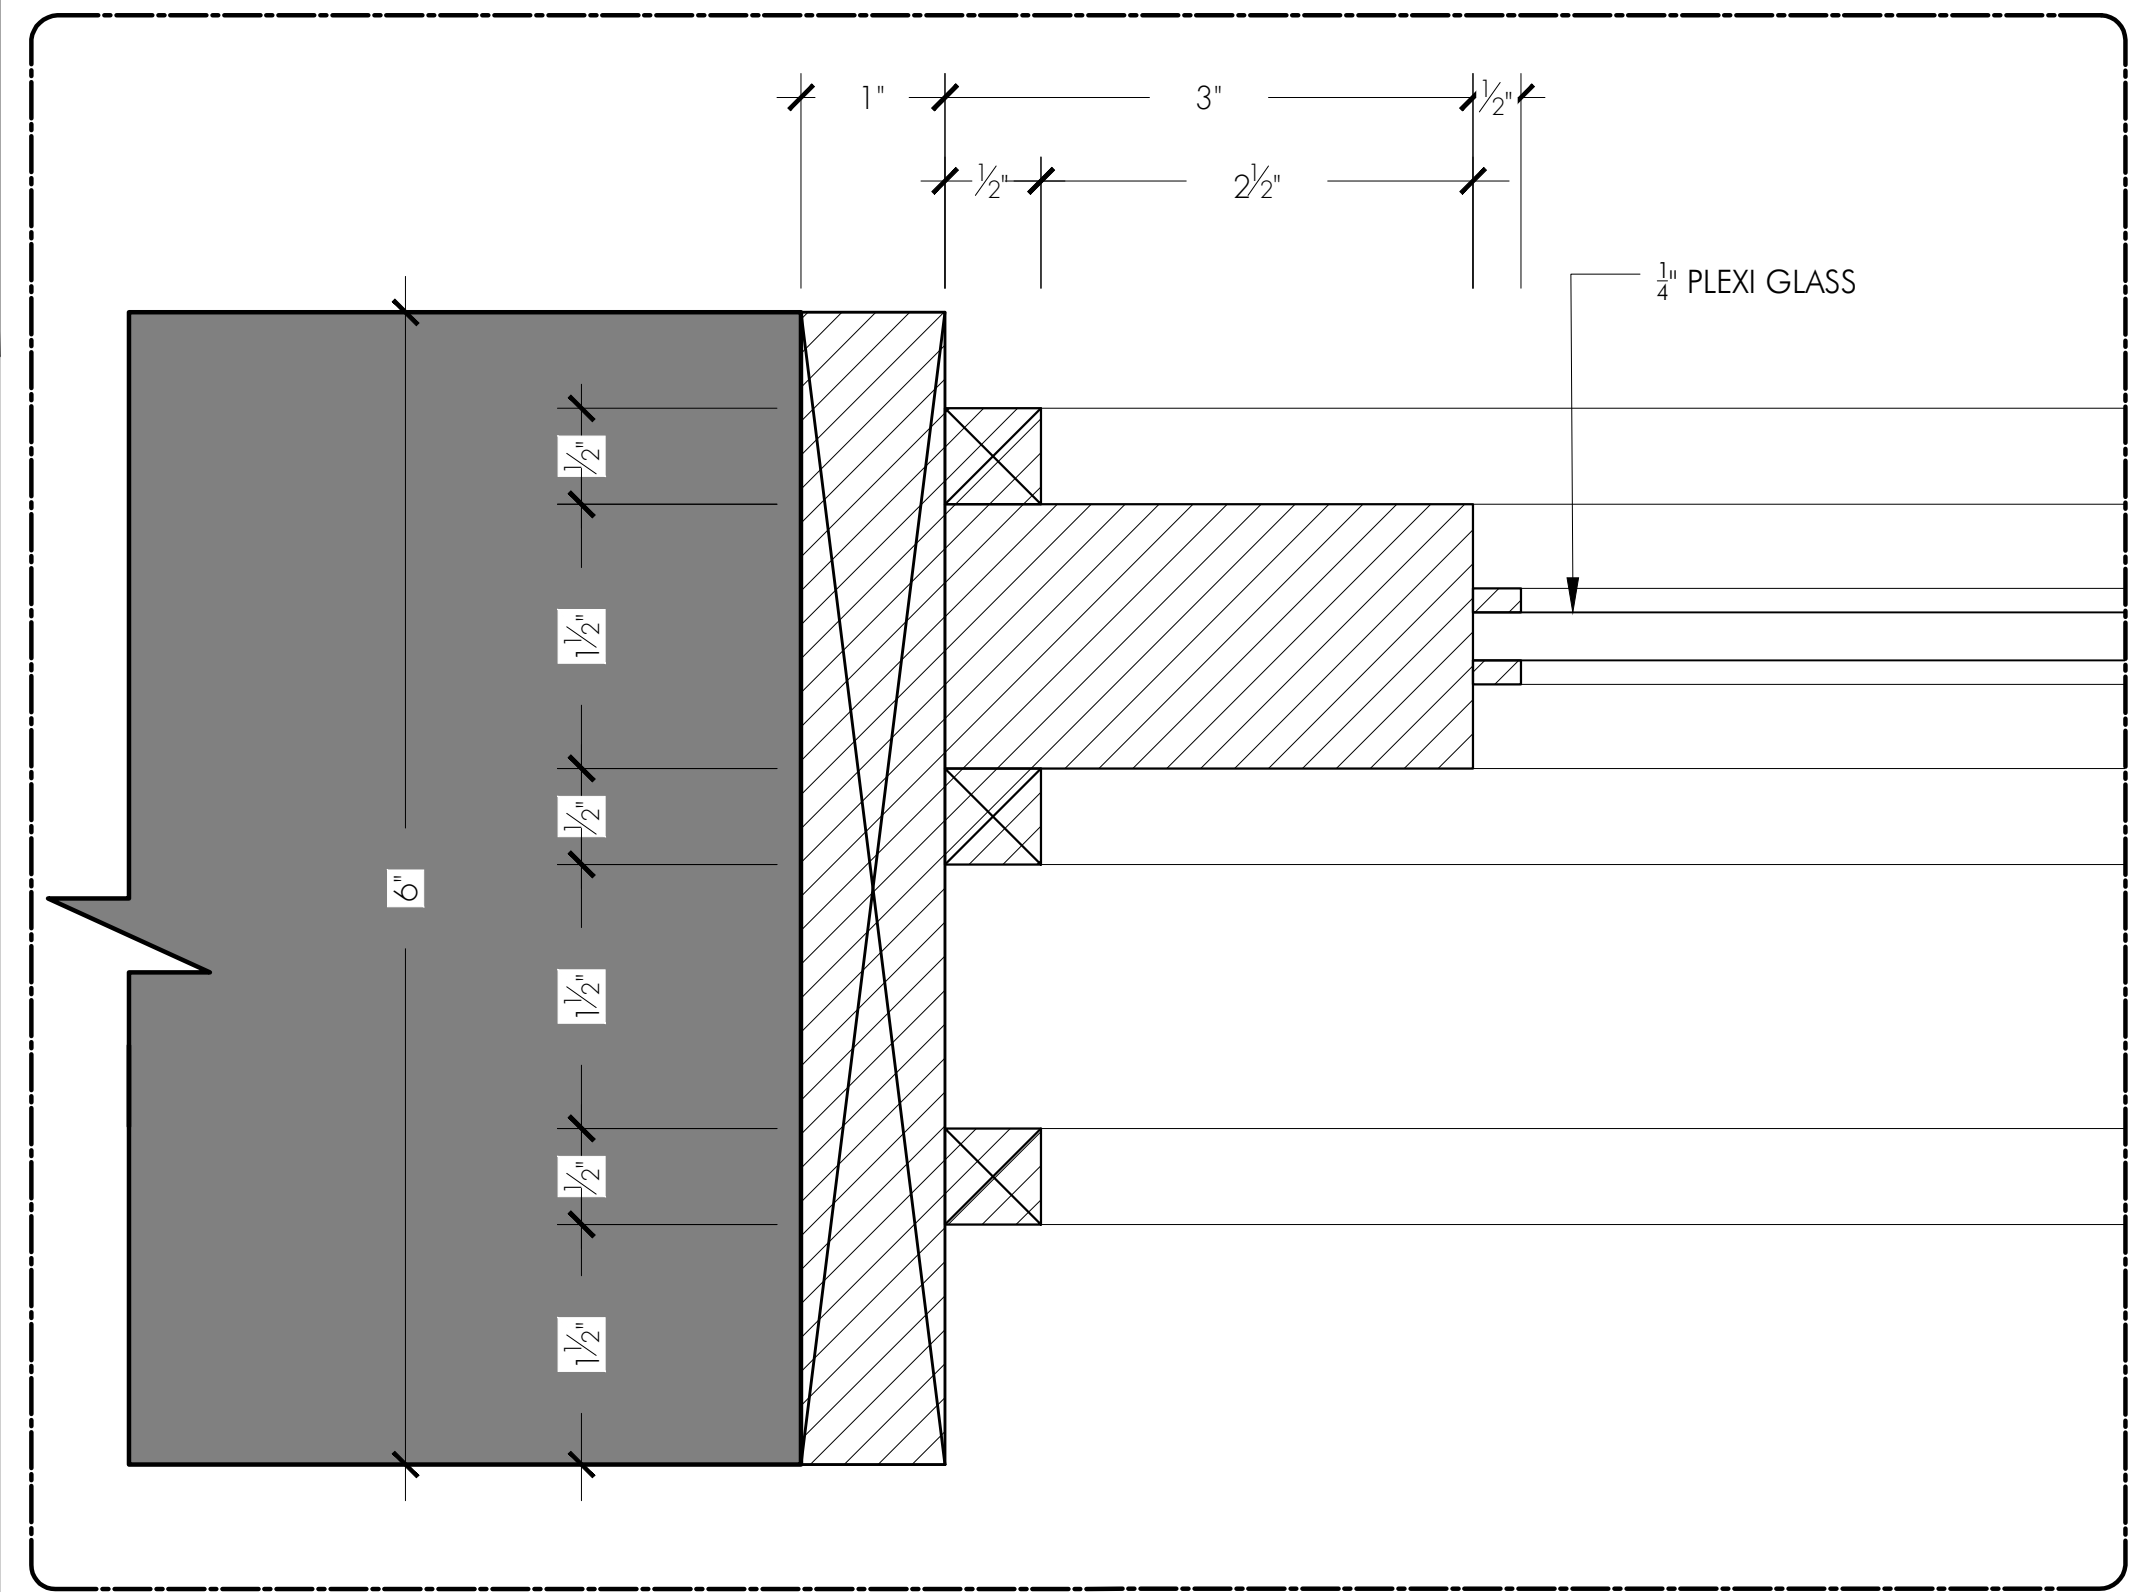

7 PLAN DETAIL
SCALE: 1'-0" = 1'-0"

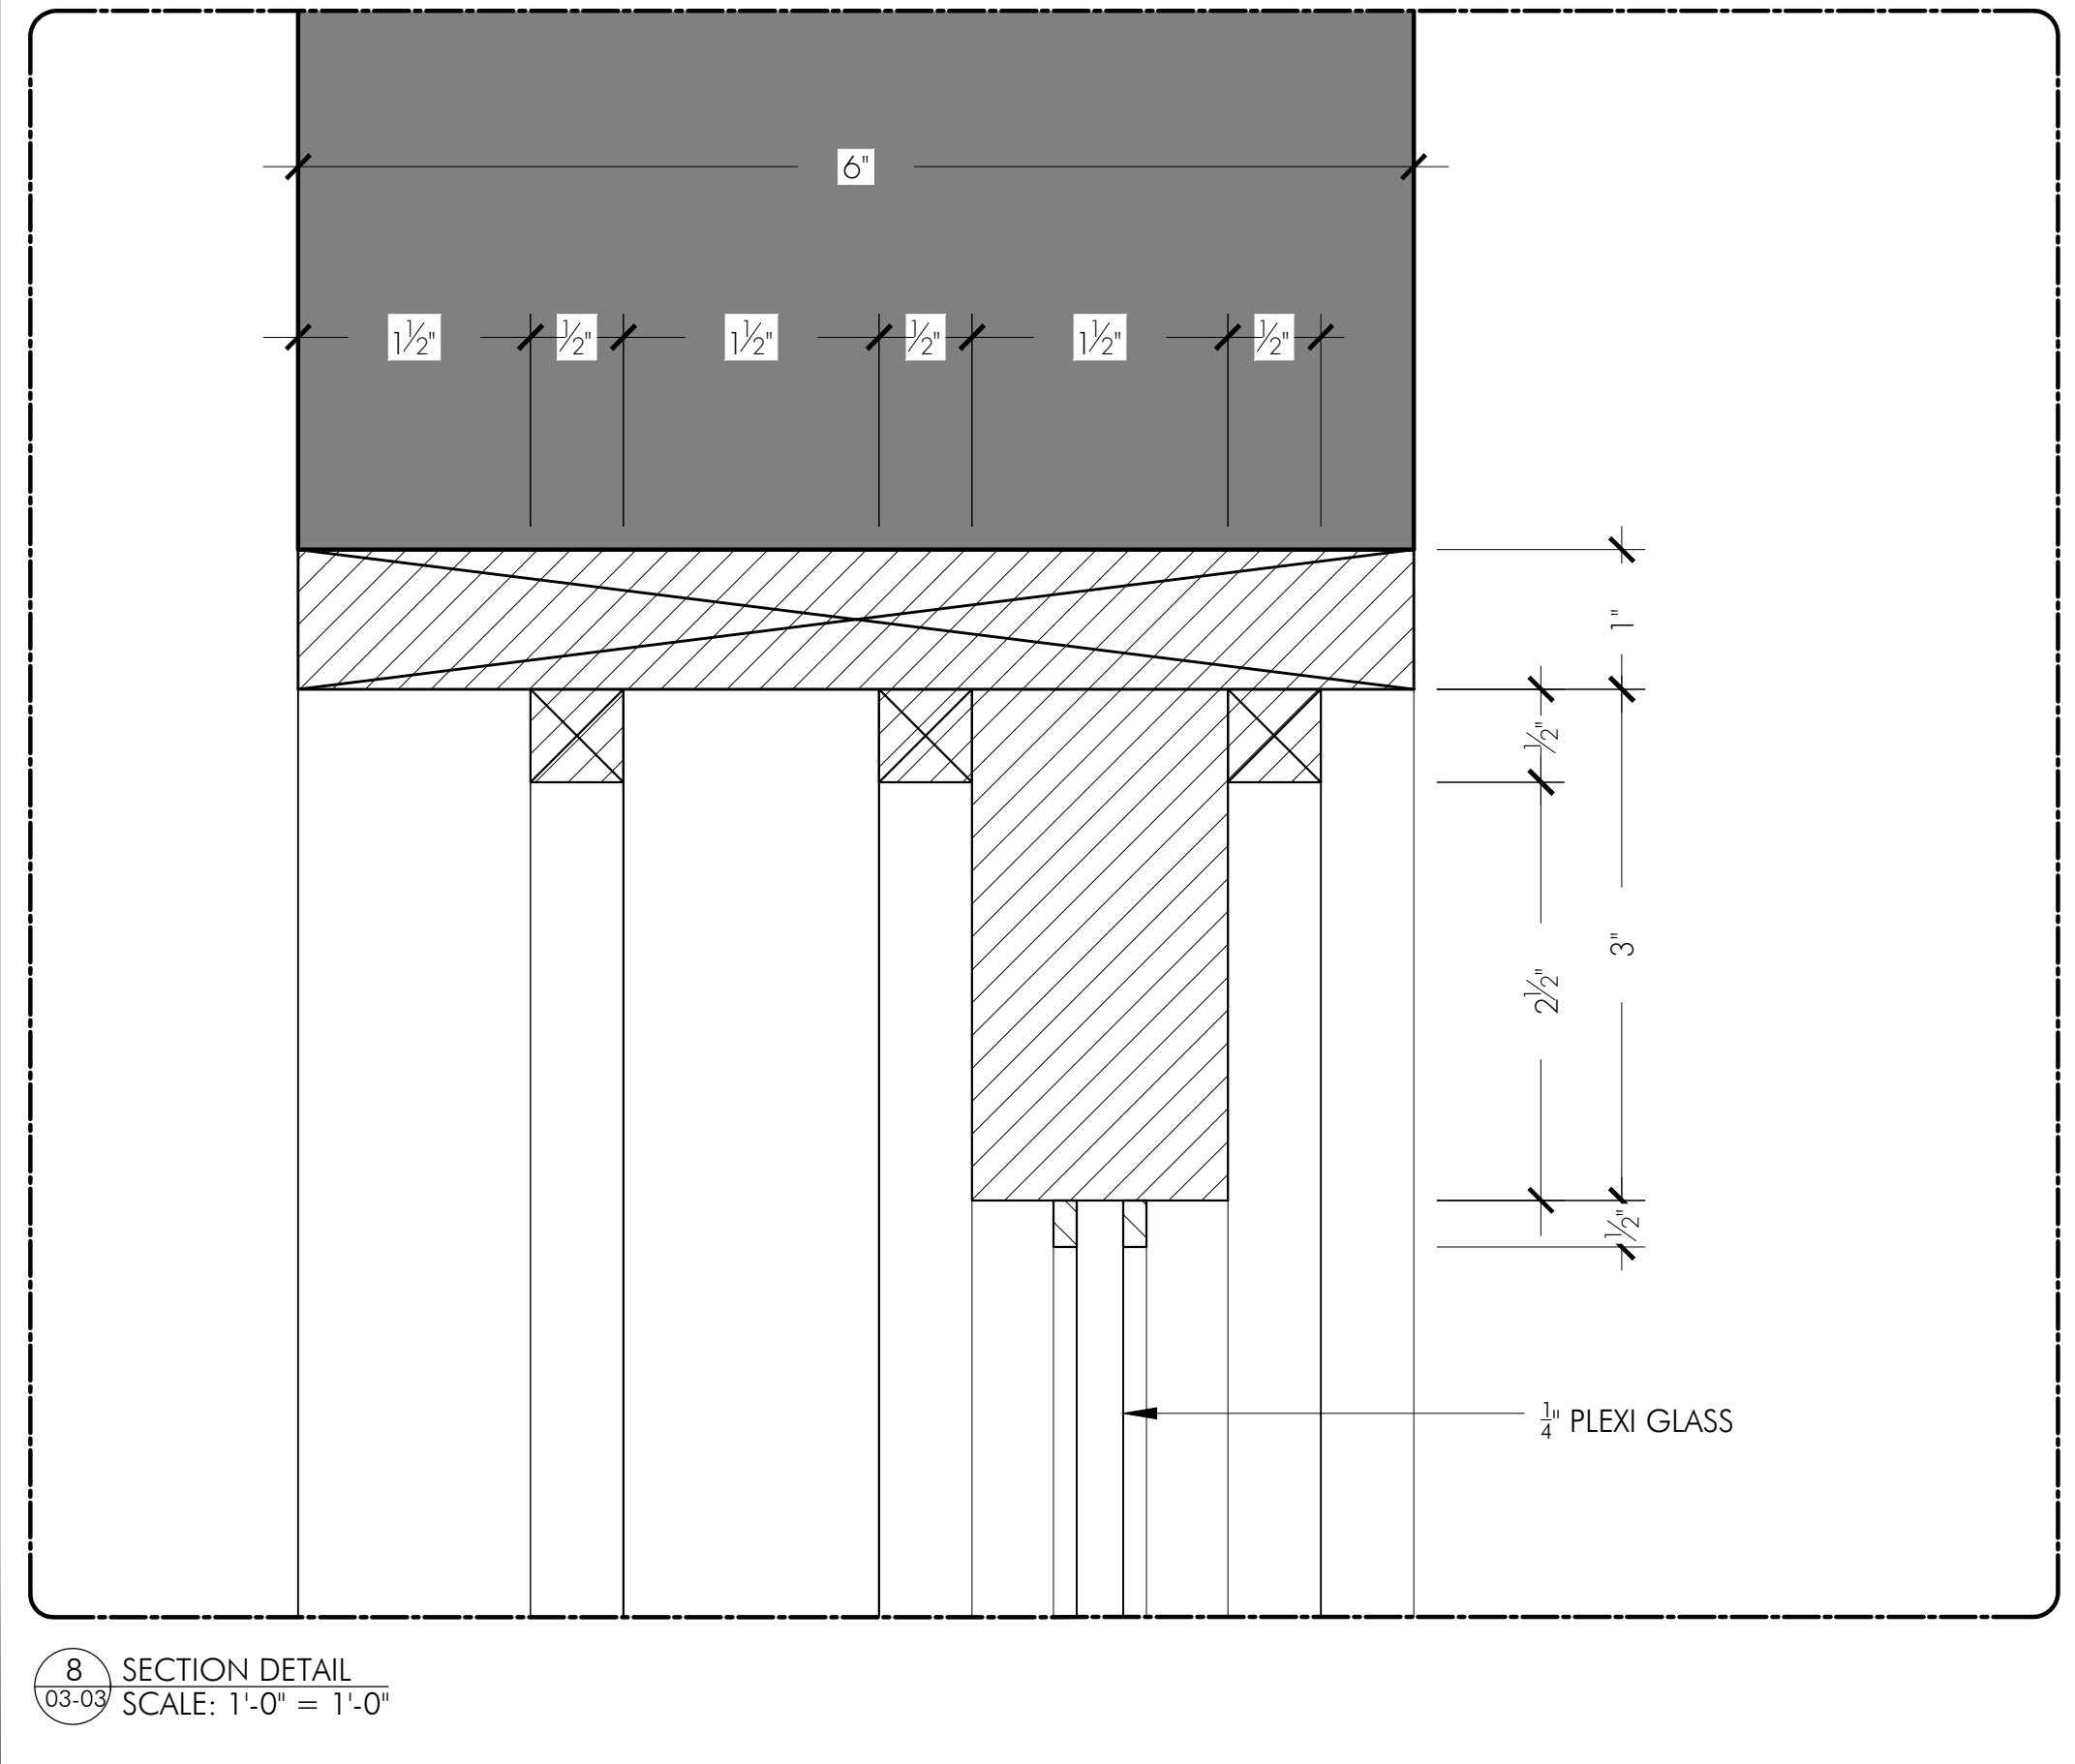

8 SECTION DETAIL
SCALE: 1'-0" = 1'-0"

- NOTES
- 1 - ALL WINDOW HARDWARE AS PER SET DEC
 - 2 - 1/4" PLEXI GLASS IN WINDOWS
 - 3 - PRACTICAL SLIDING WINDOWS

ISSUED
05/24/22

FLINT STRONG

STUDIO:
STRONG FIGHTER PROD. INC.
777 KIPLING AVE. SUITE 104
TORONTO, ON. M8Z 5Z4
flintstrong.office@gmail.com
o: 416 237 0890

APPROVAL:

SET NAME:
INT - JASON'S HOUSE
DRAWING NAME:
KITCHEN WINDOW
+ BATHROOM WINDOW

DIRECTOR:
R. MORRISON
PRODUCTION
DESIGNER:
Z. MACKENZIE


SCALE:
AS NOTED
@ 24 X 36
DRAWN BY:
ANOMA MODI

LOCATION:
777 KIPLING AVE,
STAGE
DATE:
5/24/2022 1:55 PM


SET NO.:
407

DWG NO.:
03-03


MAKE X 2

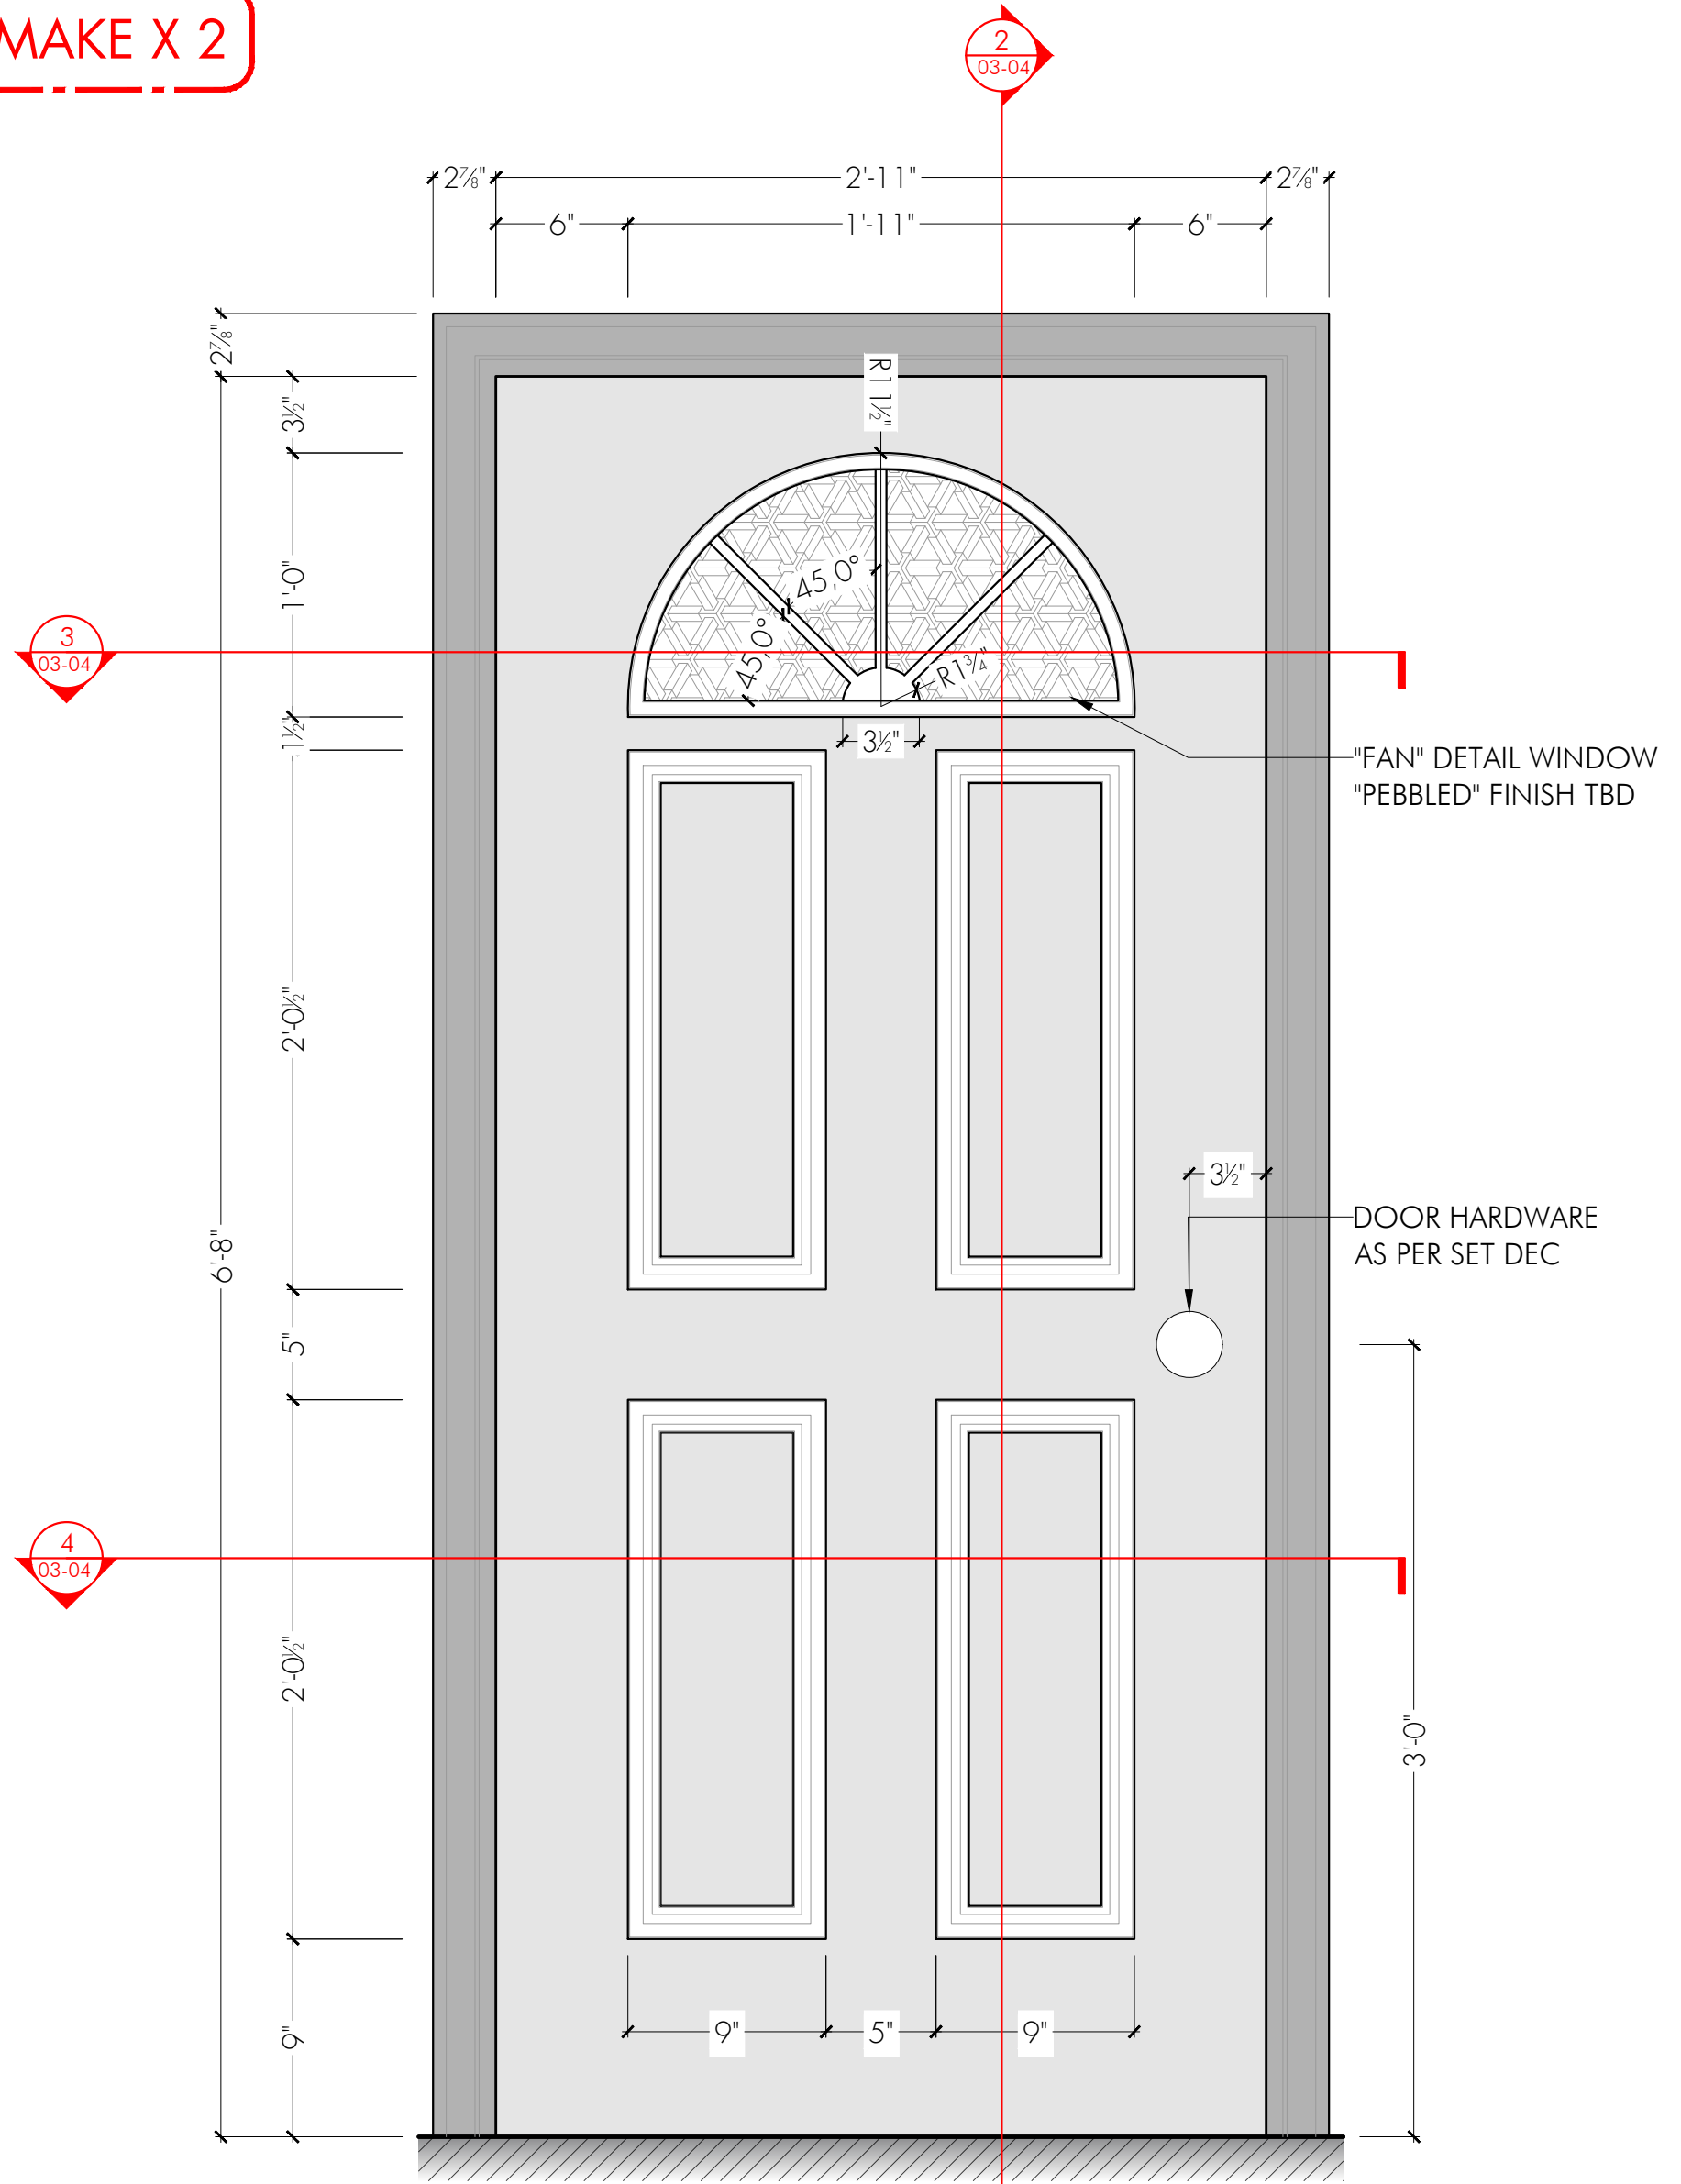


1 FRONT DOOR ELEVATION
SCALE: 1 1/2" = 1'-0"

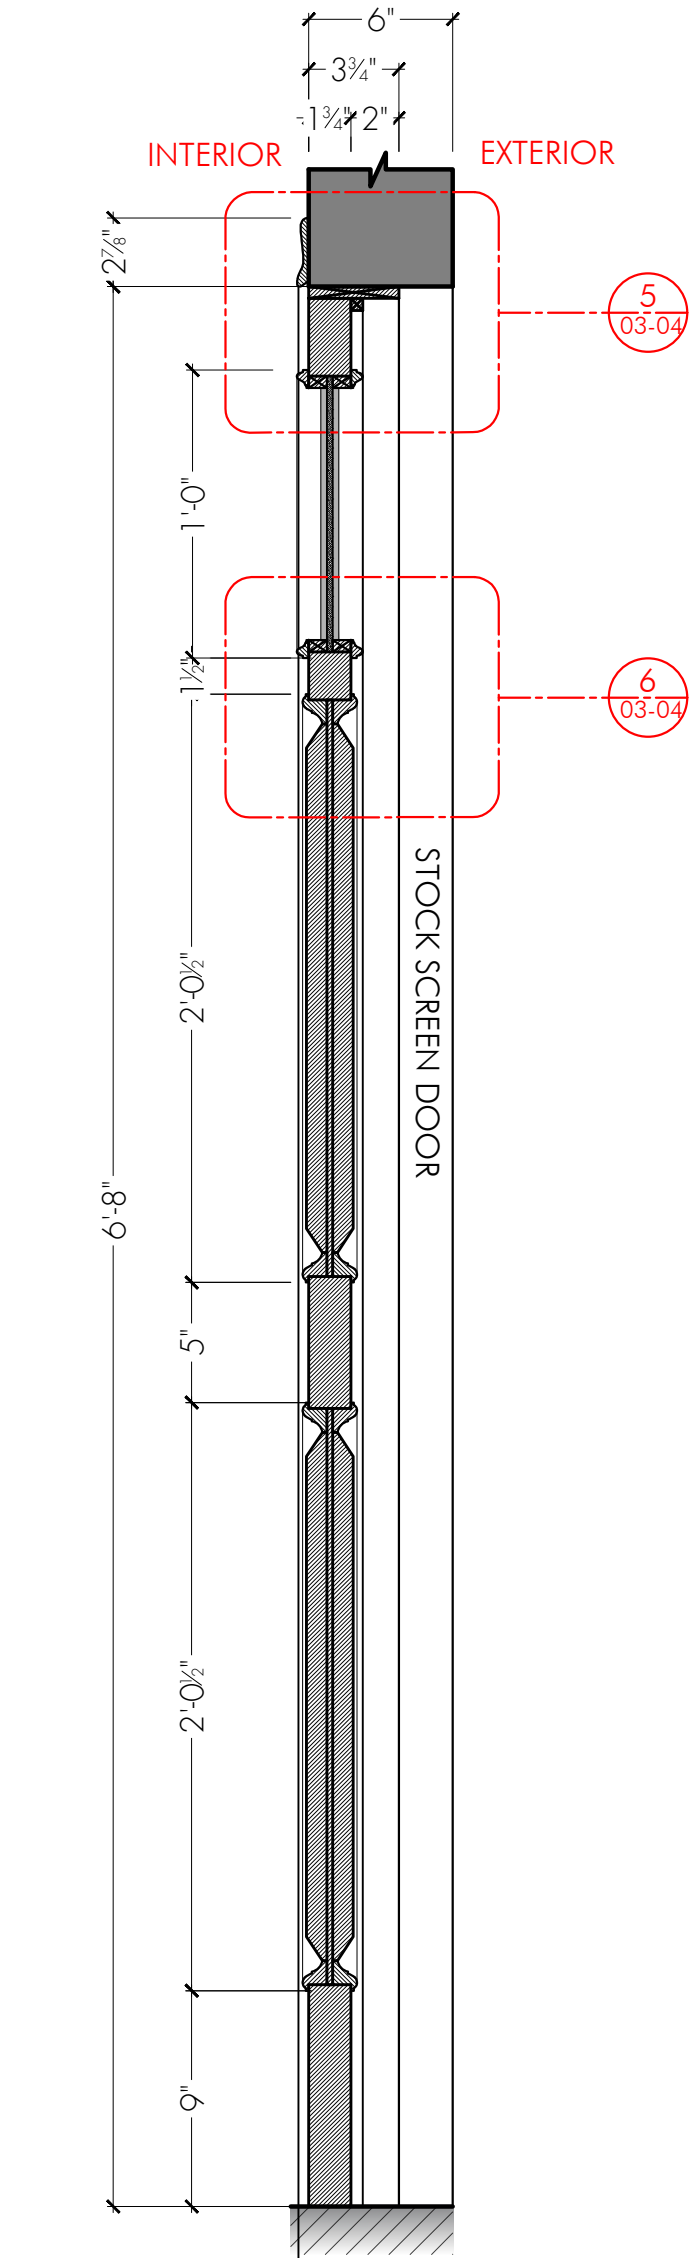

2 FRONT DOOR SECTION
SCALE: 1 1/2" = 1'-0"

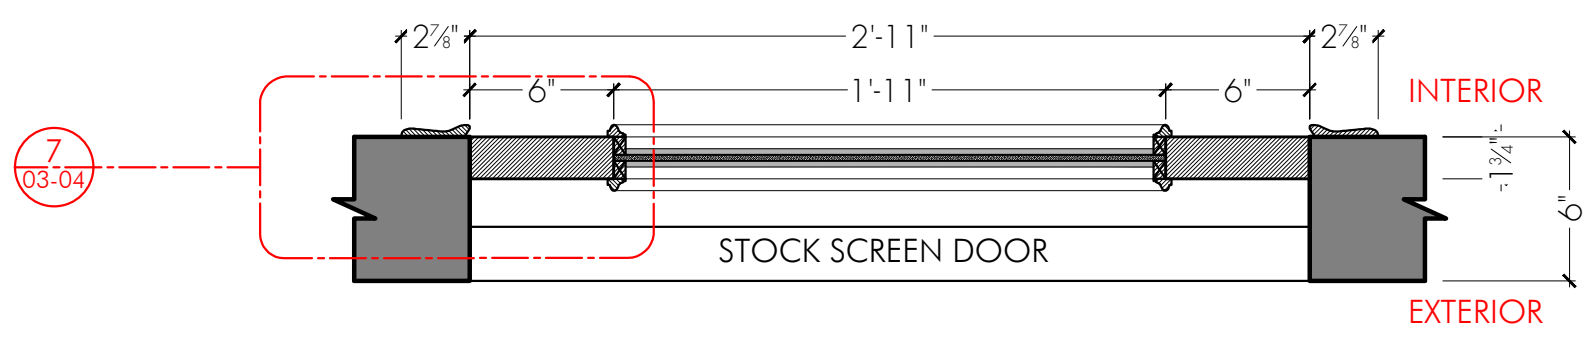


3 FRONT DOOR PLAN
SCALE: 1 1/2" = 1'-0"

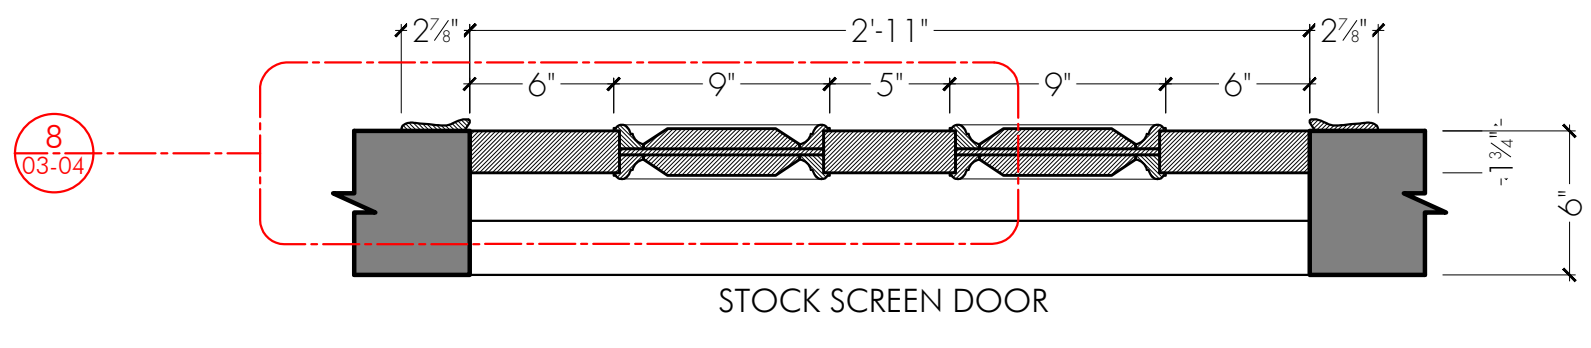


4 FRONT DOOR PLAN
SCALE: 1 1/2" = 1'-0"


DOOR PANEL + "FAN" WINDOW DETAILS

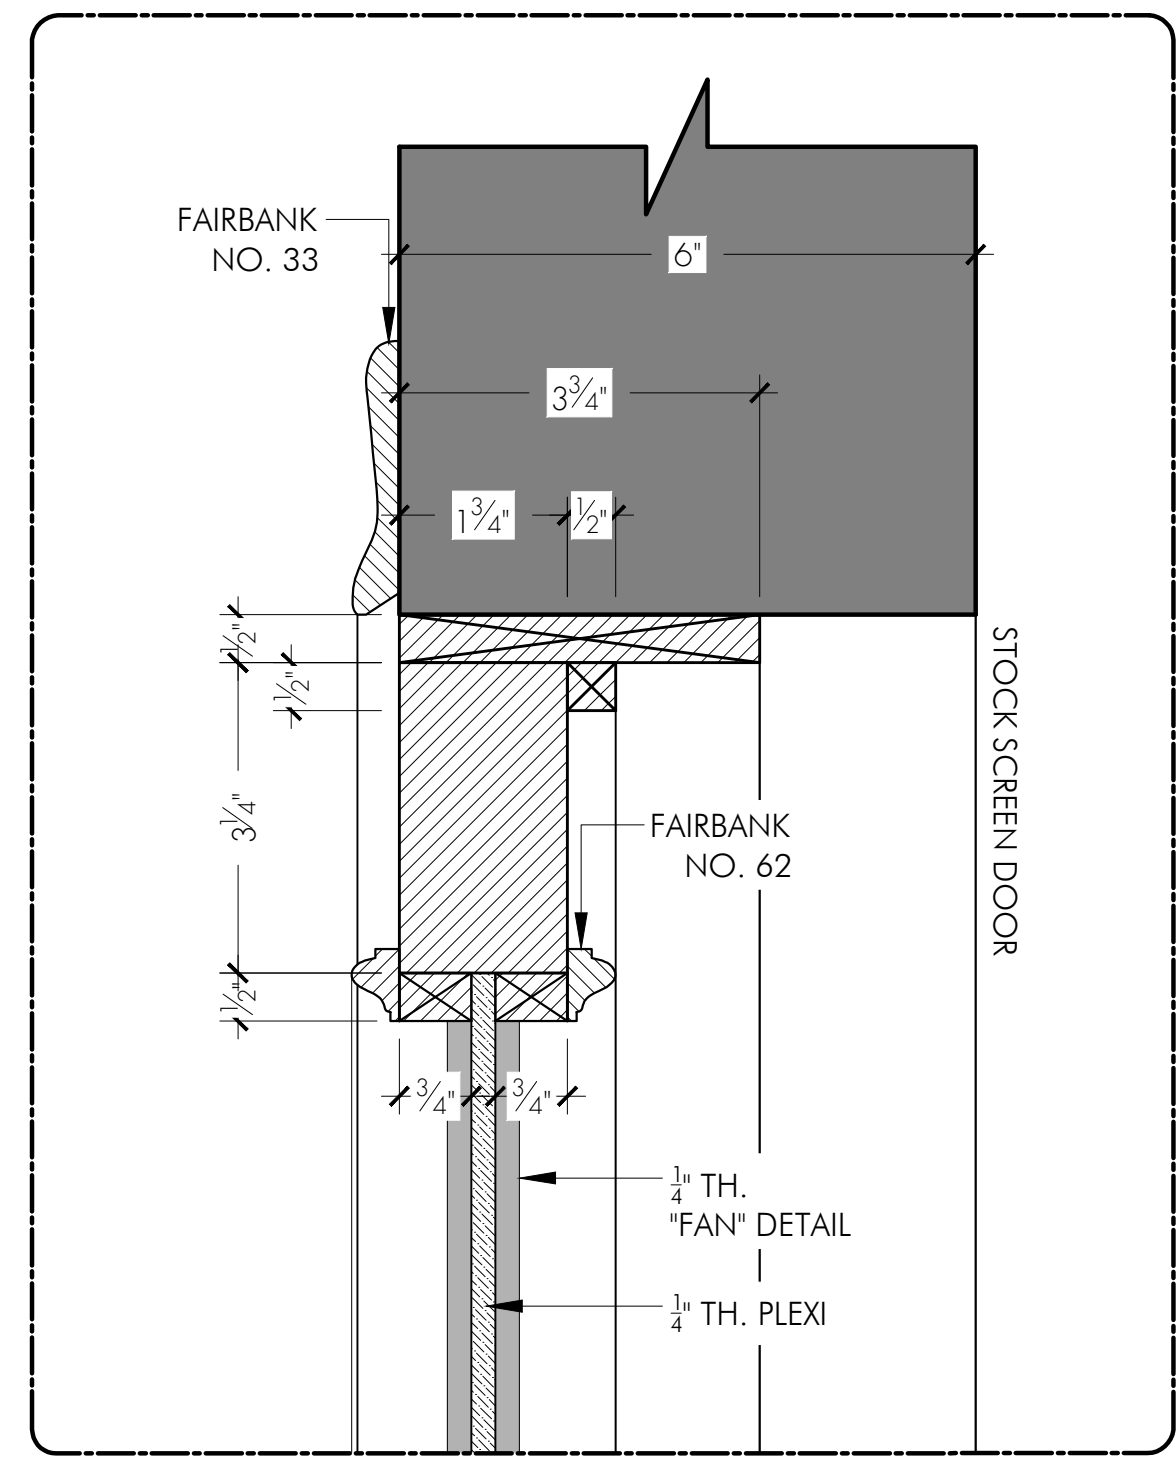


5 SECTION DETAIL
SCALE: 6" = 1'-0"

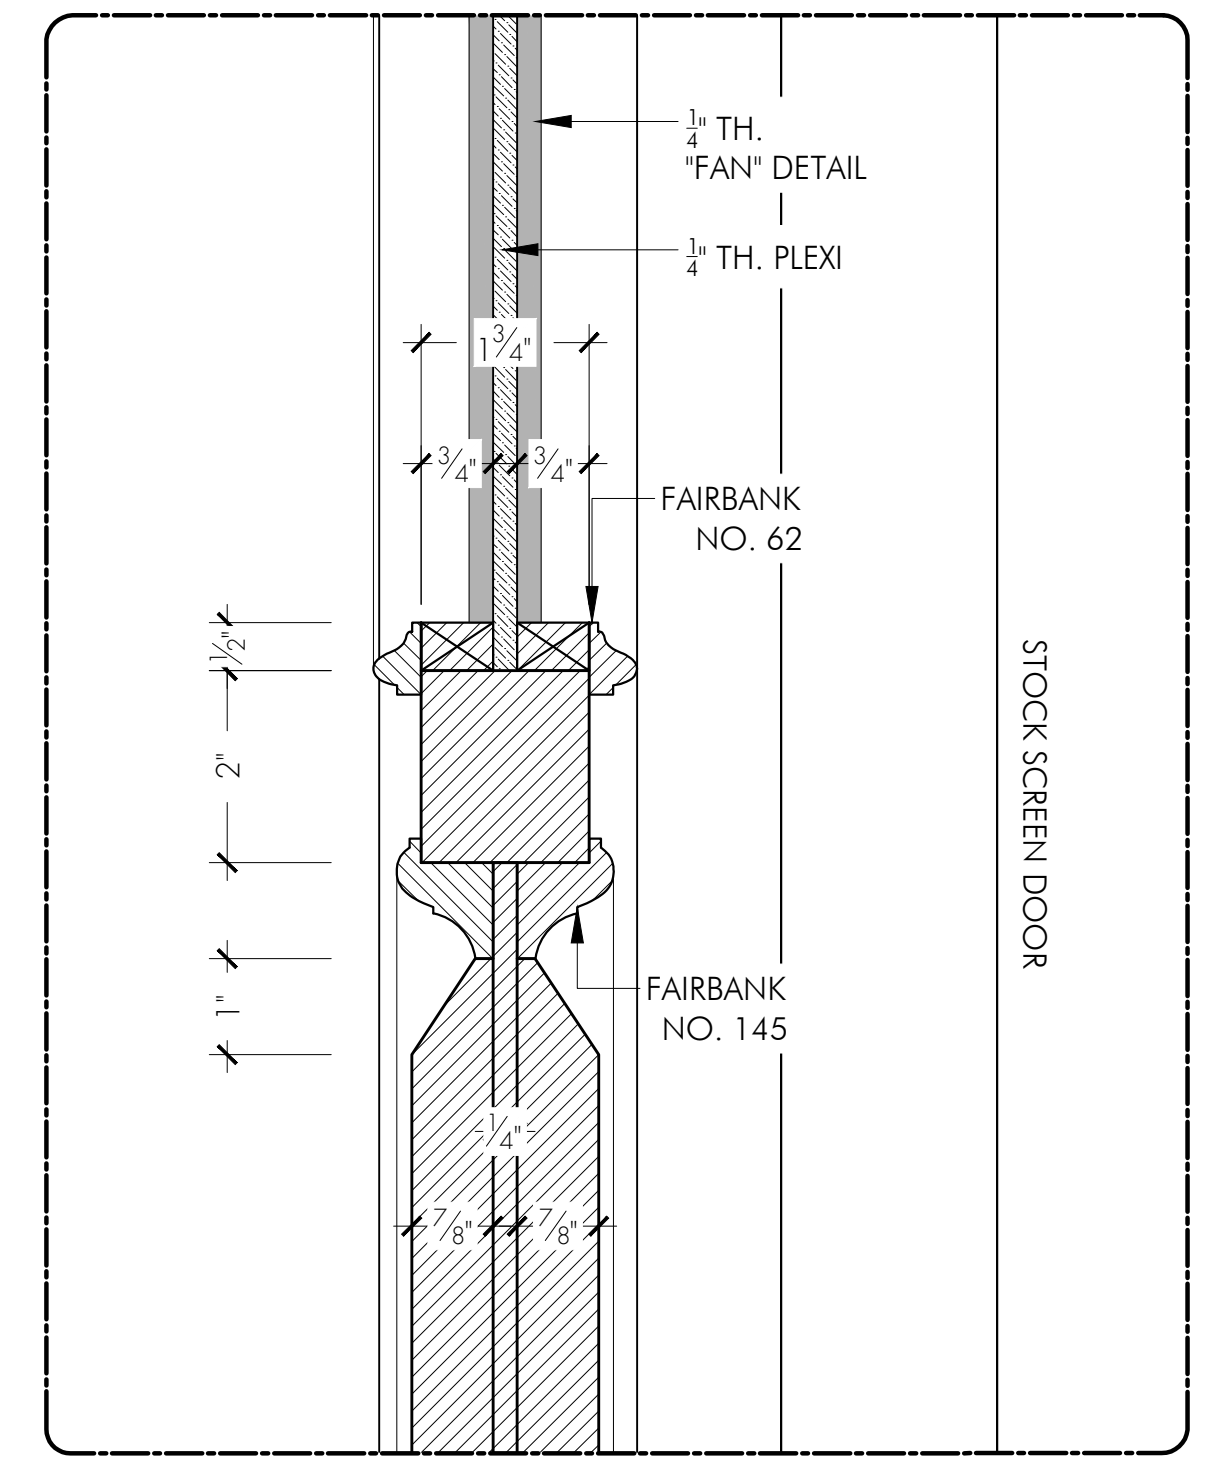

6 SECTION DETAIL
SCALE: 6" = 1'-0"

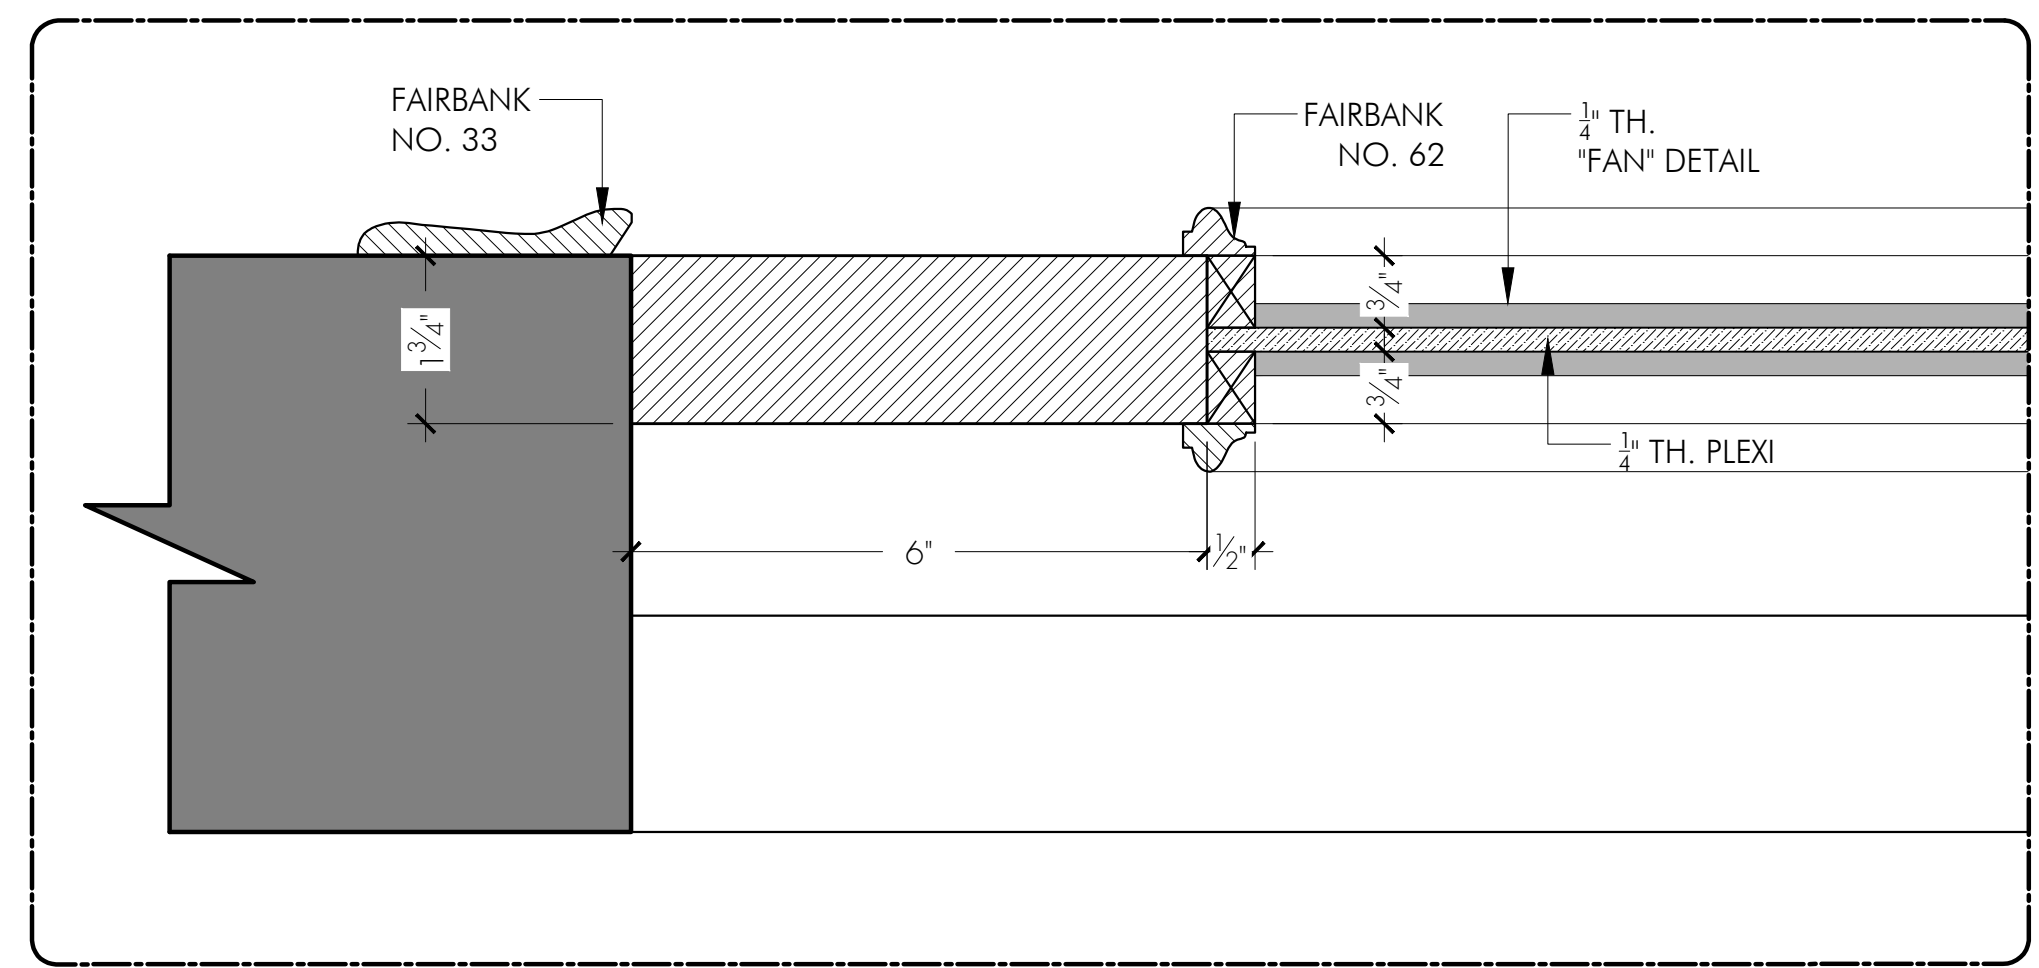

7 PLAN DETAIL
SCALE: 6" = 1'-0"

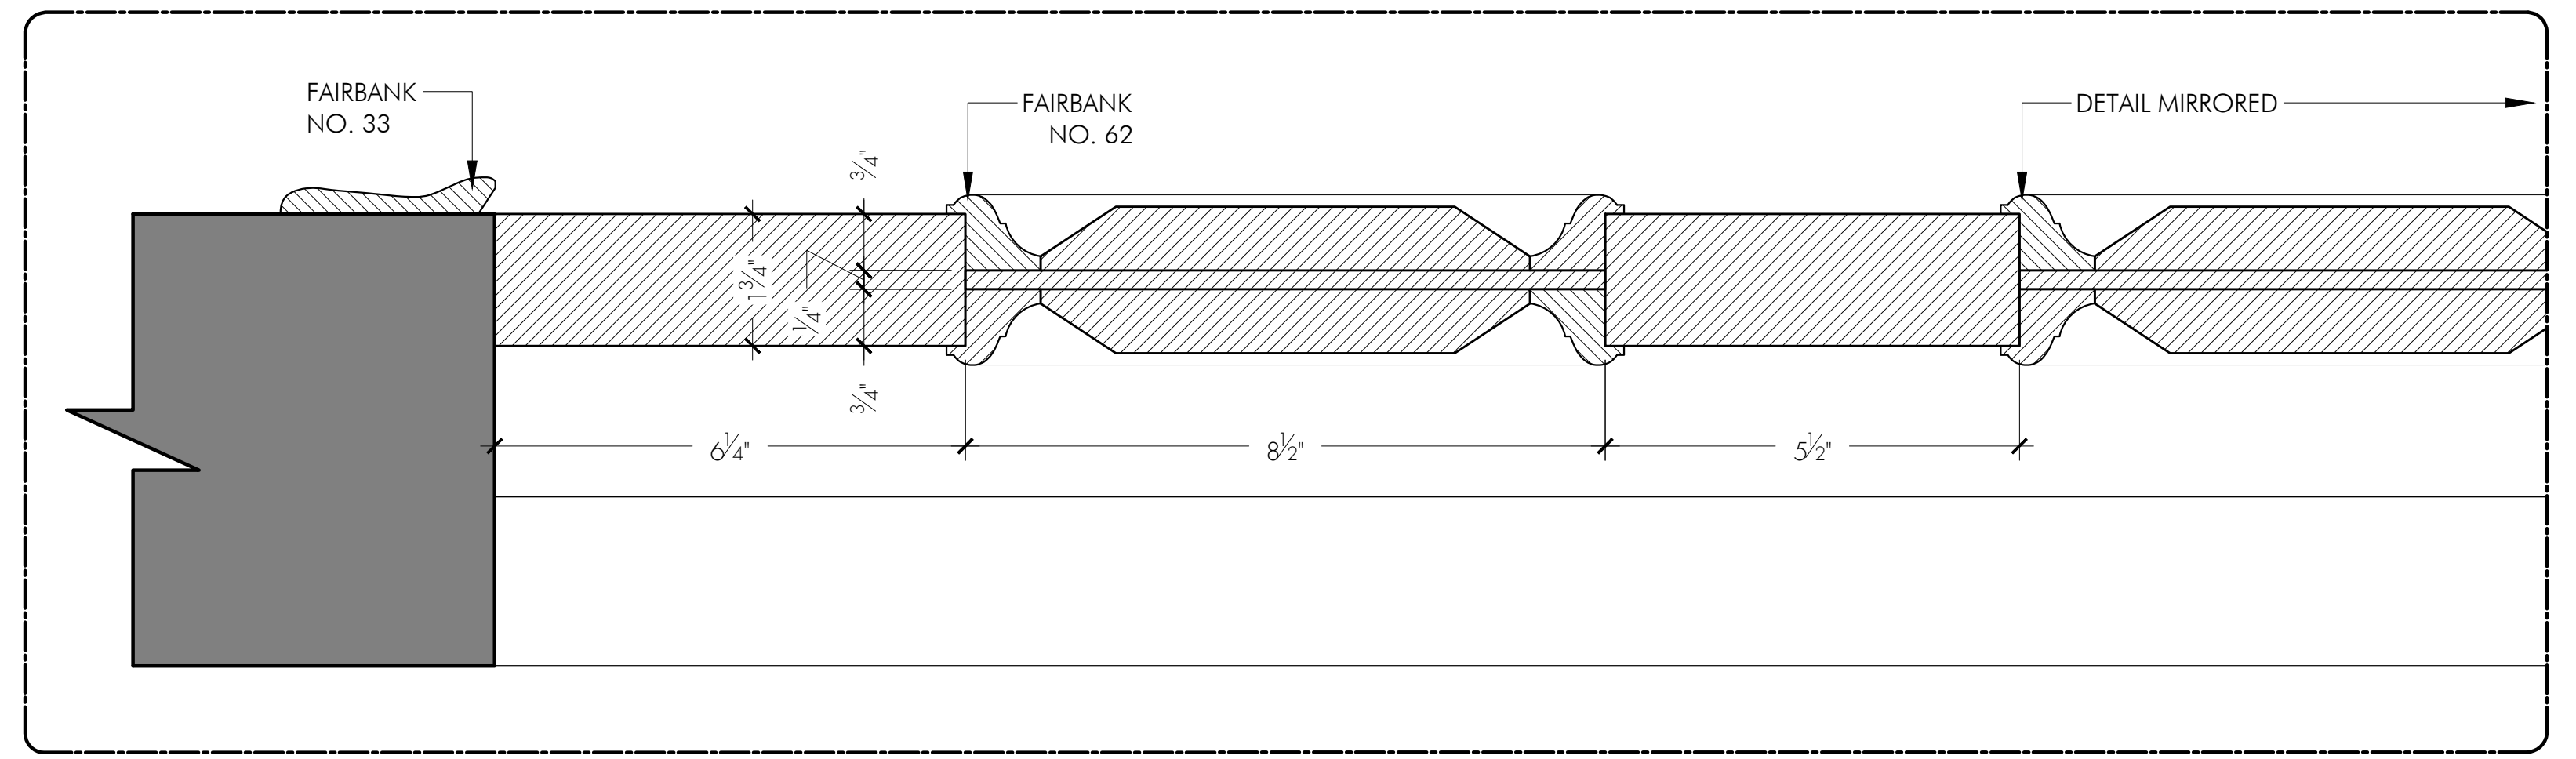

8 PLAN DETAIL
SCALE: 6" = 1'-0"


- NOTES
- 1 - ALL DOOR HARDWARE AS PER SET DEC
 - 2 - MAKE X2; 1 FOR STAGE SET + 1 FOR LOCATION
 - 3 - ALL PANELS & TRIMS FROM BRENLO & FAIRBANK AS NOTED
 - 4 - FINISH AS WARM WOOD TONE; MATCH TO COAT CLOSET + LINEN CLOSET

ISSUED
05/25/22


FLINT STRONG

STUDIO: STRONG FIGHTER PROD. INC. 777 KIPLING AVE. SUITE 104 TORONTO, ON. M8Z 5Z4 flintstrong.office@gmail.com o: 416 237 0890	APPROVAL:	SET NAME: INT - JASON'S HOUSE	DIRECTOR: R. MORRISON	SCALE: AS NOTED @ 24 X 36	LOCATION: 777 KIPLING AVE. STAGE	SET NO.:	DWG NO.:
		DRAWING NAME: FRONT DOOR DETAILS	PRODUCTION DESIGNER: Z. MACKENZIE	DRAWN BY: ANOMA MODI	DATE: 5/25/2022 9:19 AM	407	03-04


MAKE X 1

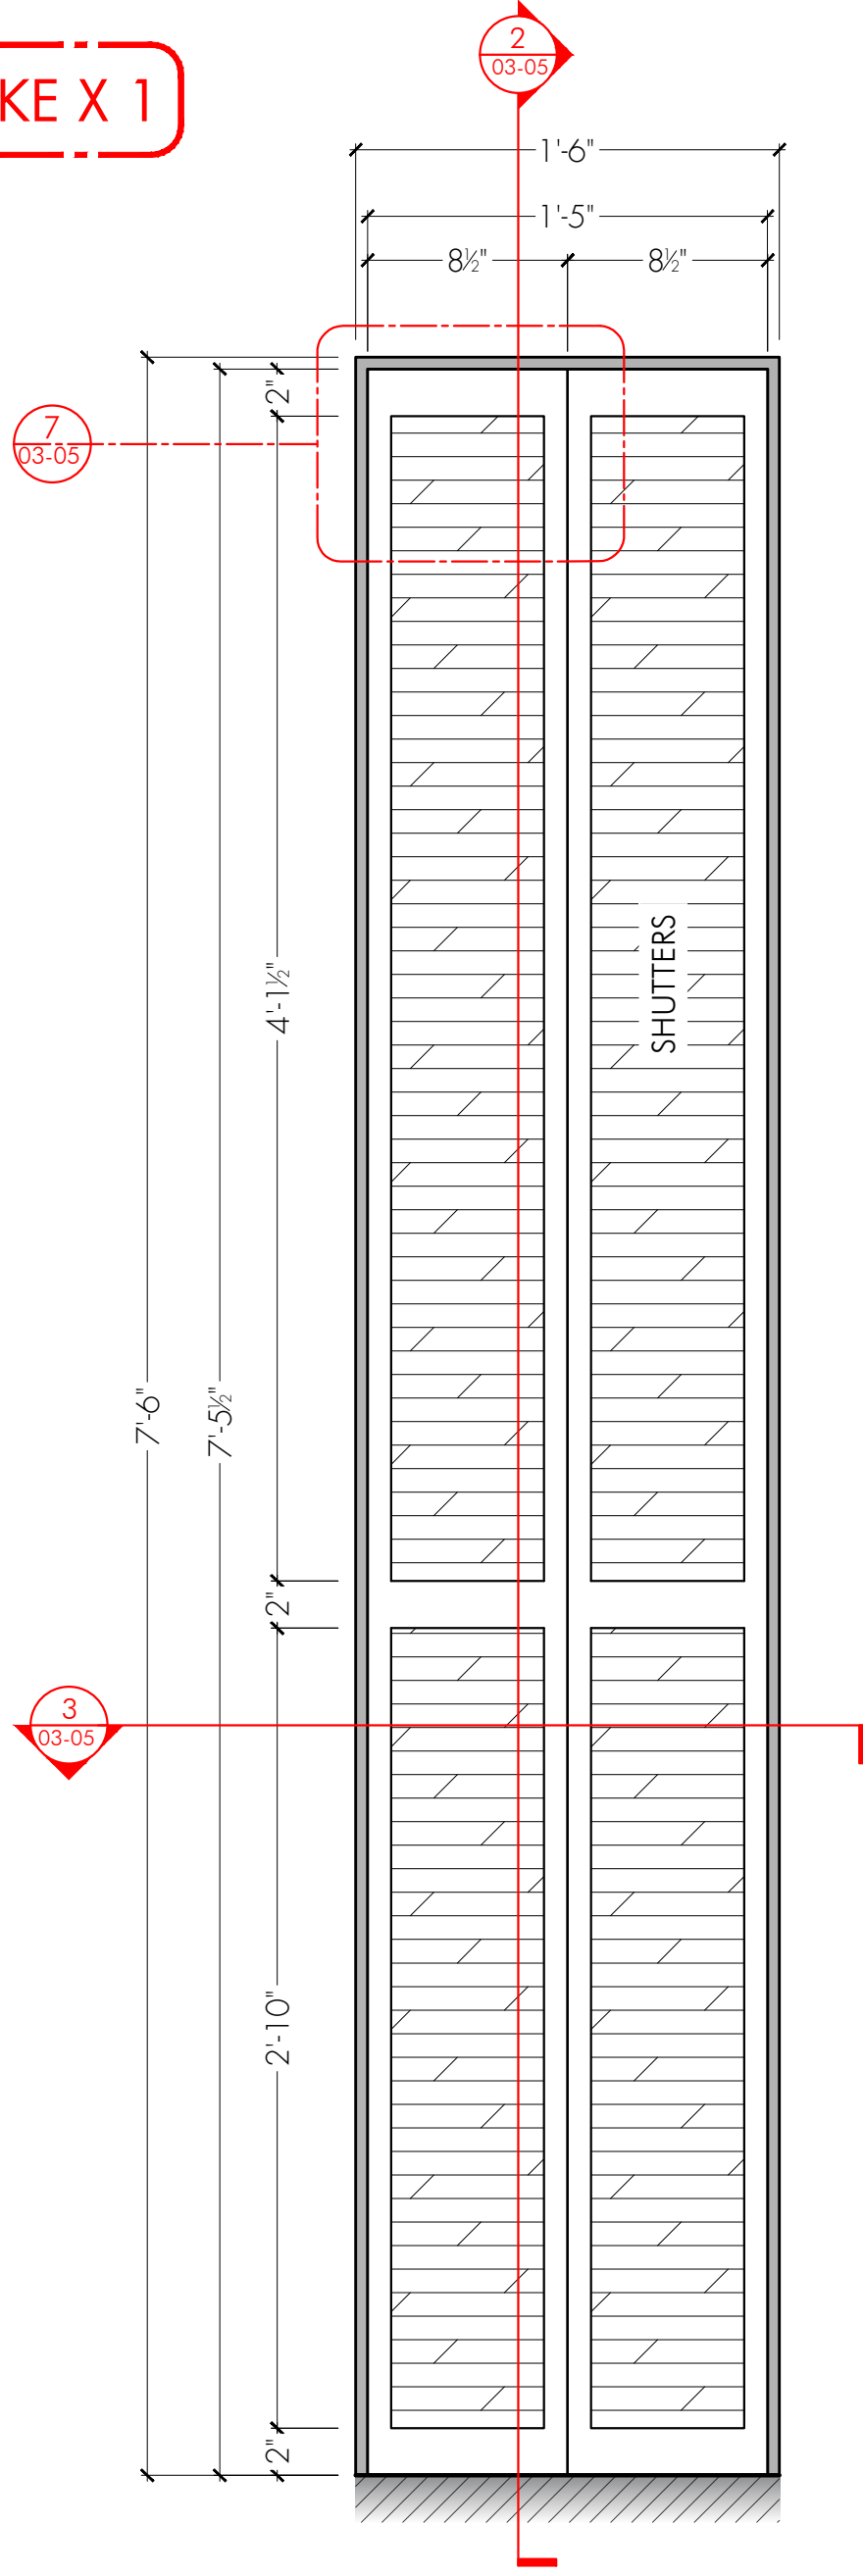

1 LINEN CLOSET DOOR ELEVATION
SCALE: 1 1/2" = 1'-0"

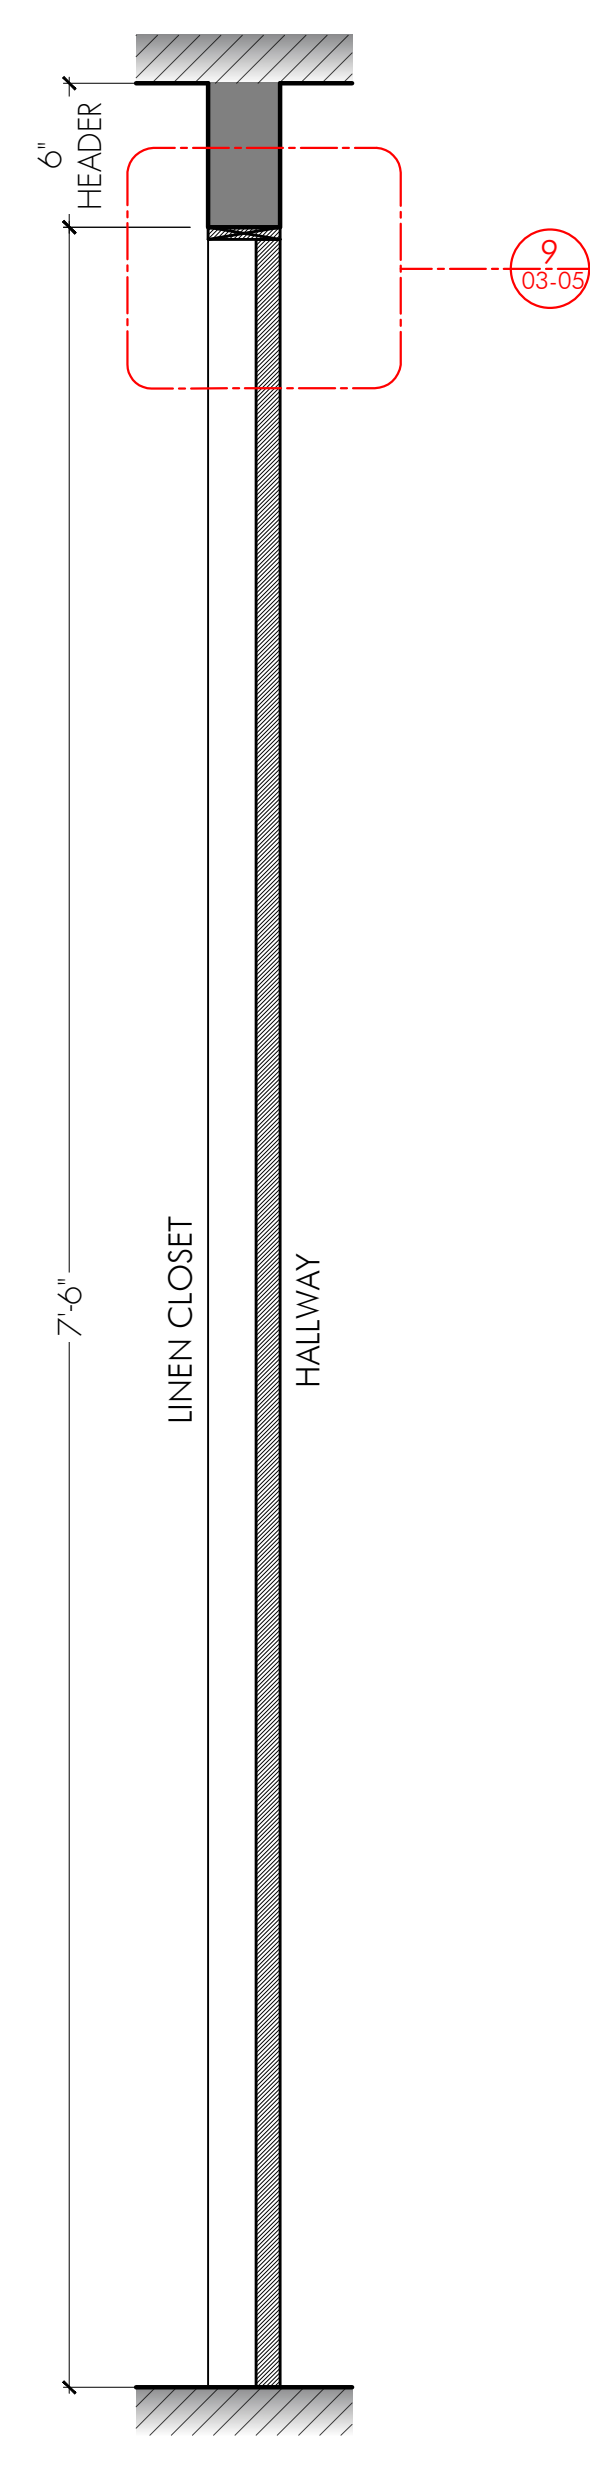


2 LINEN CLOSET DOOR SECTION
SCALE: 1 1/2" = 1'-0"

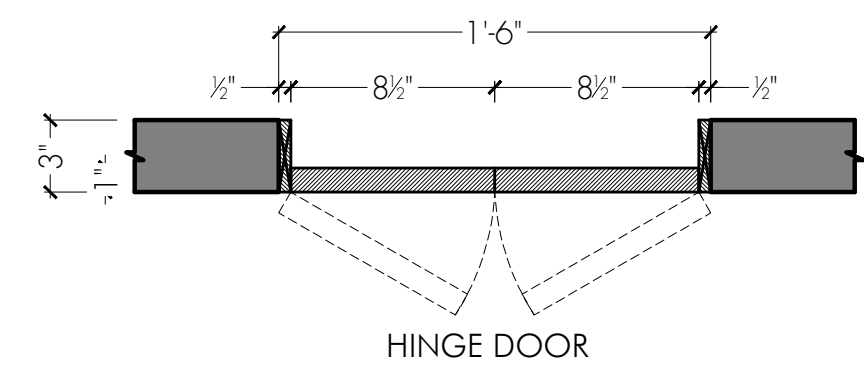


3 LINEN CLOSET DOOR PLAN
SCALE: 1 1/2" = 1'-0"


MAKE X 1

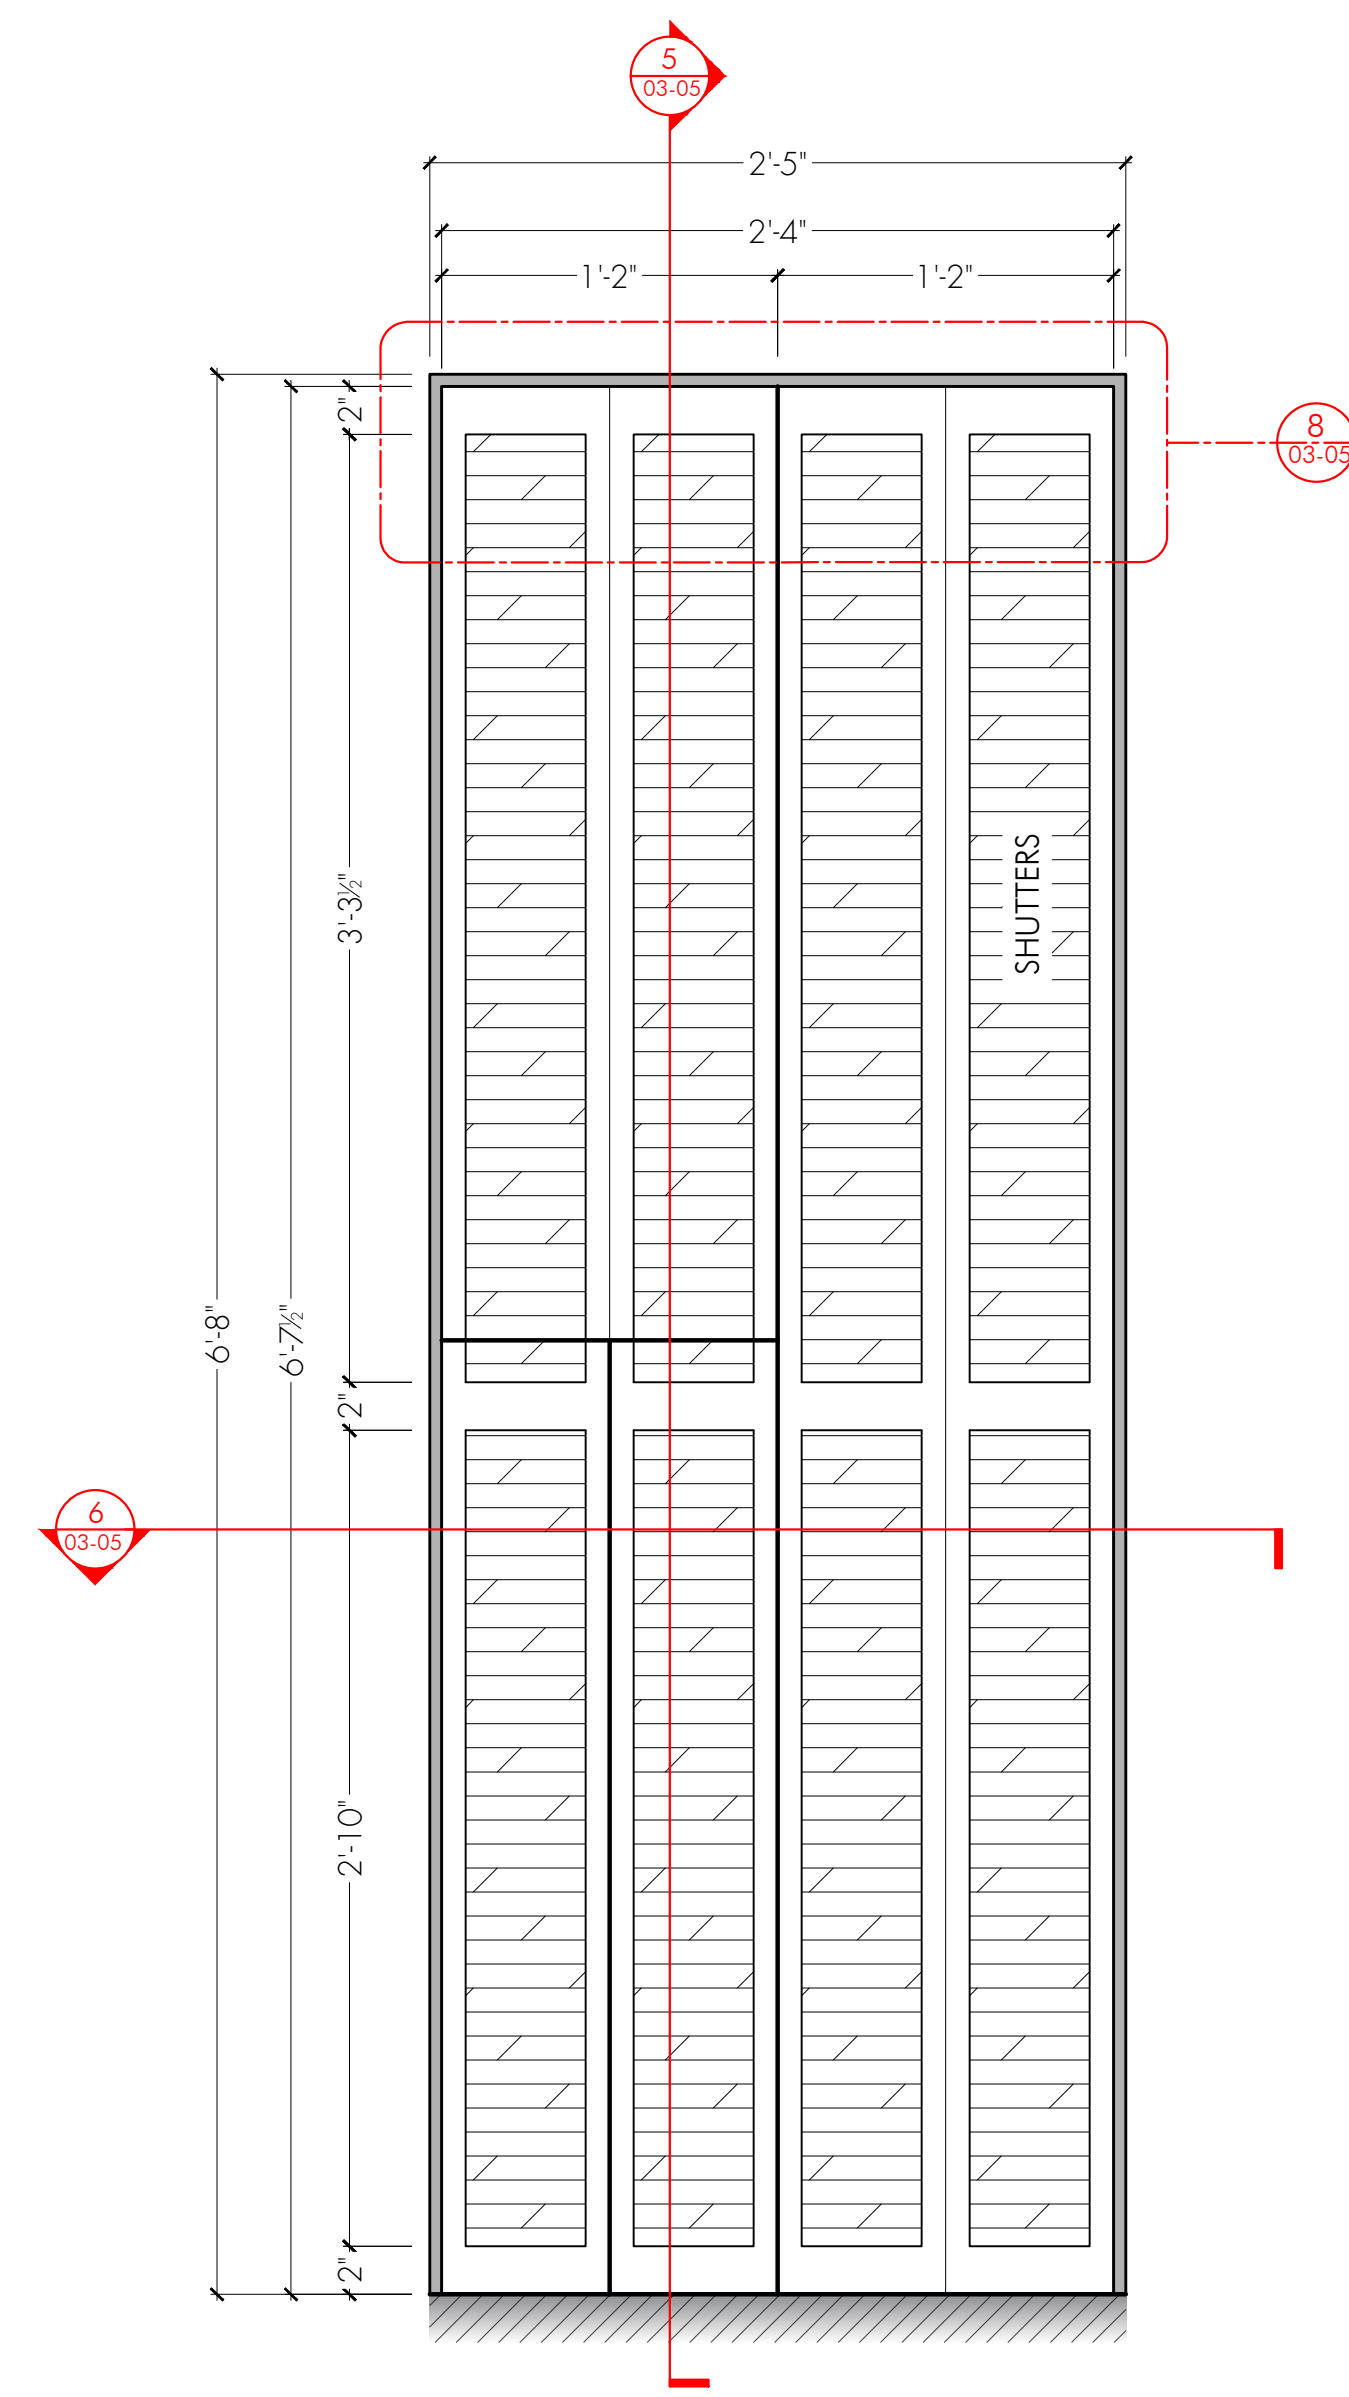

4 COAT CLOSET DOOR ELEVATION
SCALE: 1 1/2" = 1'-0"

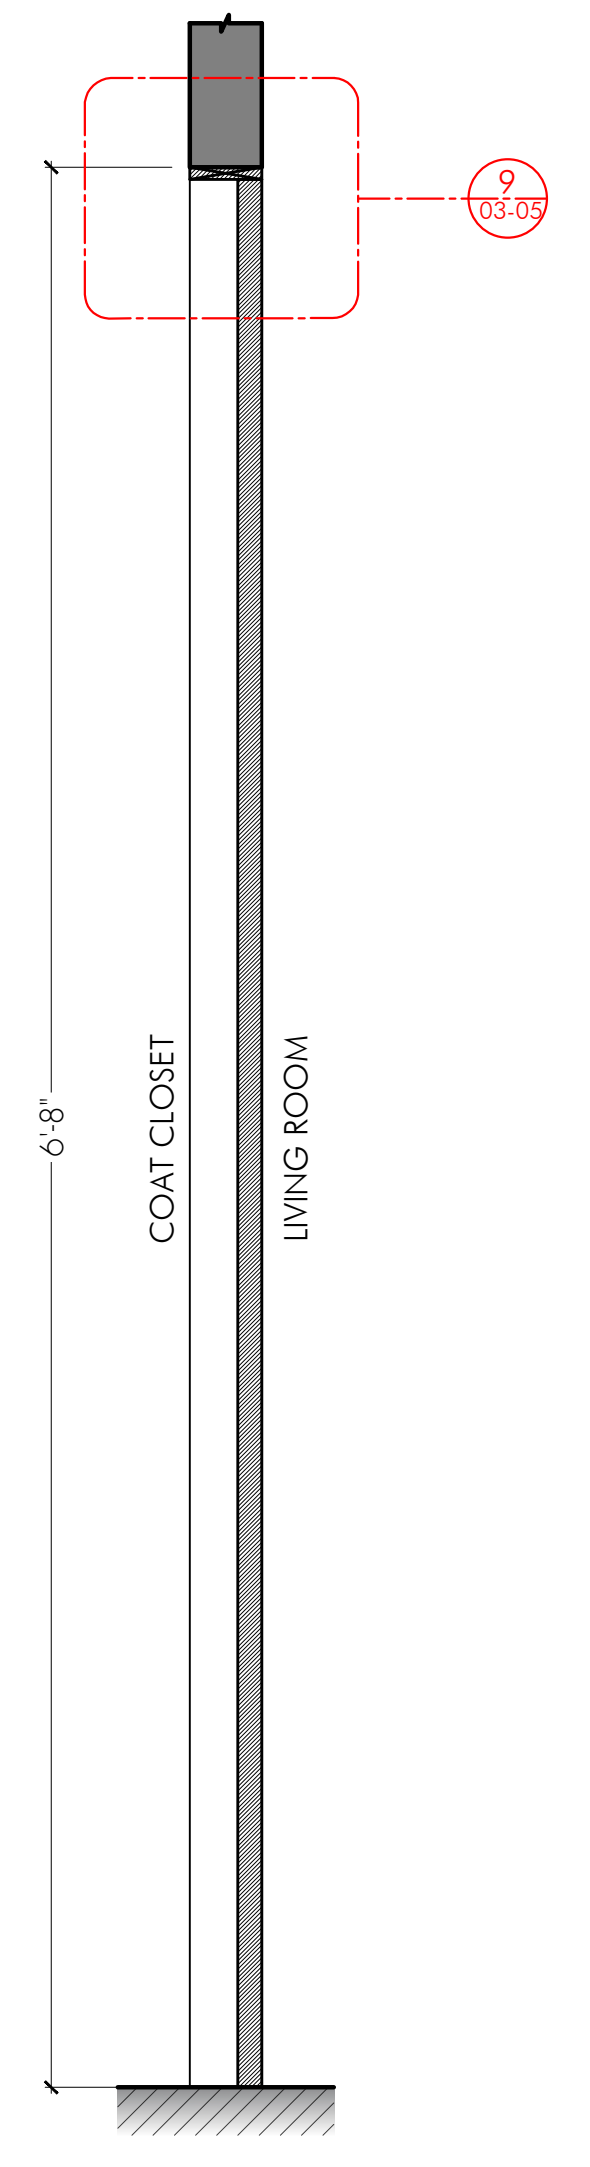


5 COAT CLOSET DOOR SECTION
SCALE: 1 1/2" = 1'-0"

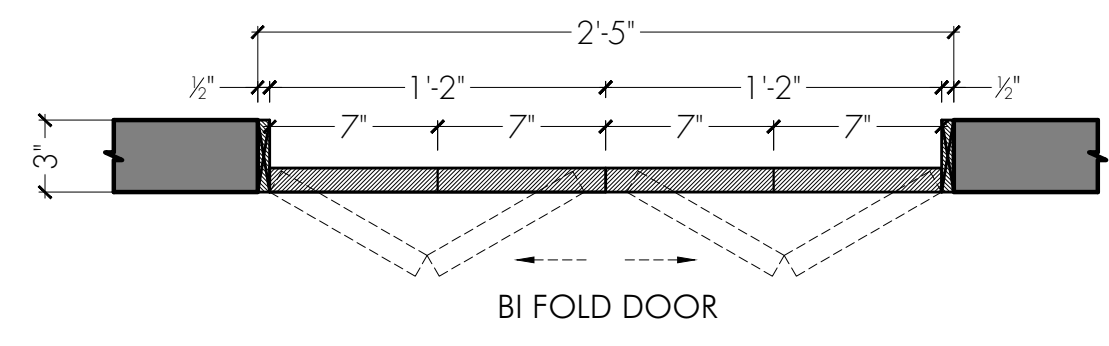


6 COAT CLOSET DOOR ELEVATION
SCALE: 1 1/2" = 1'-0"


CLOSET DOOR DETAILS

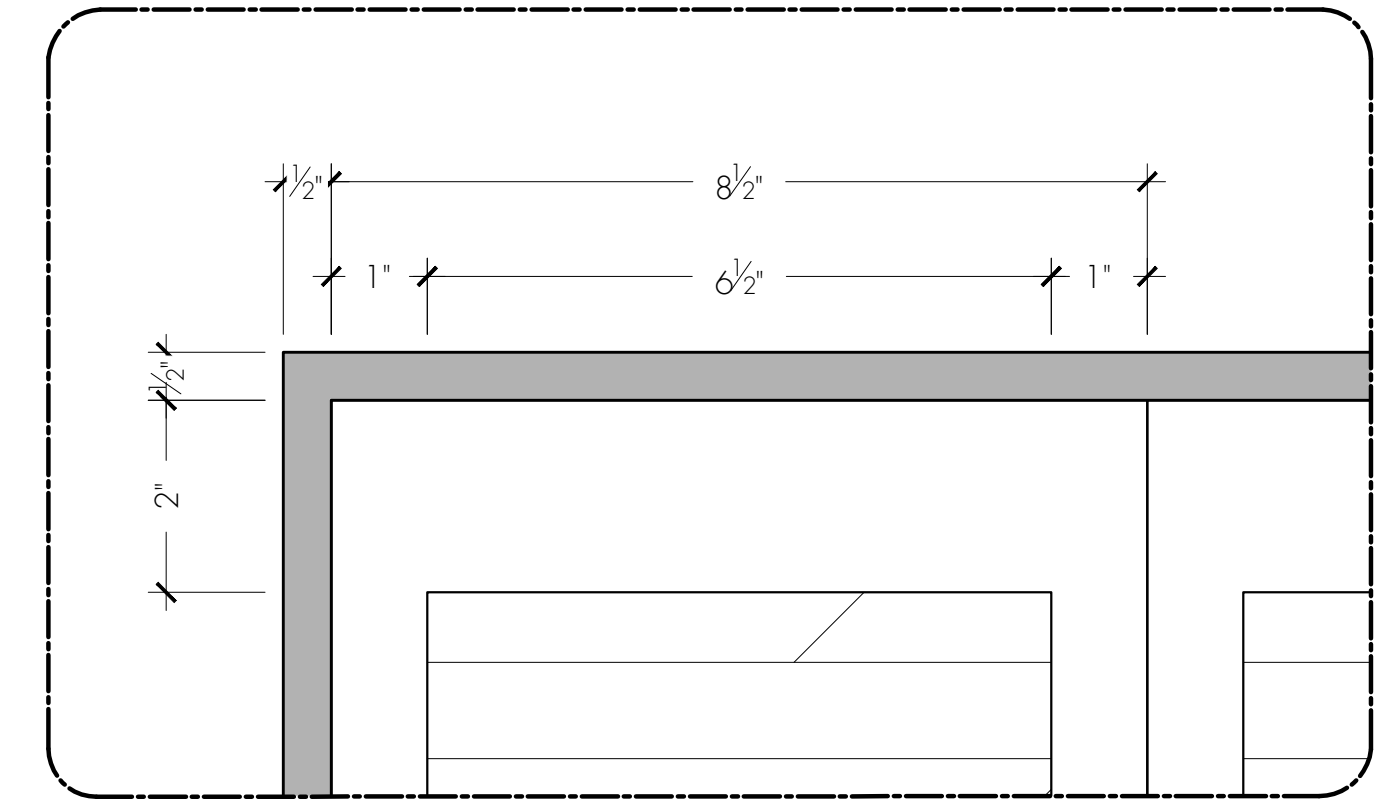

7 LINEN DOOR ELEVATION DETAIL
SCALE: 6" = 1'-0"

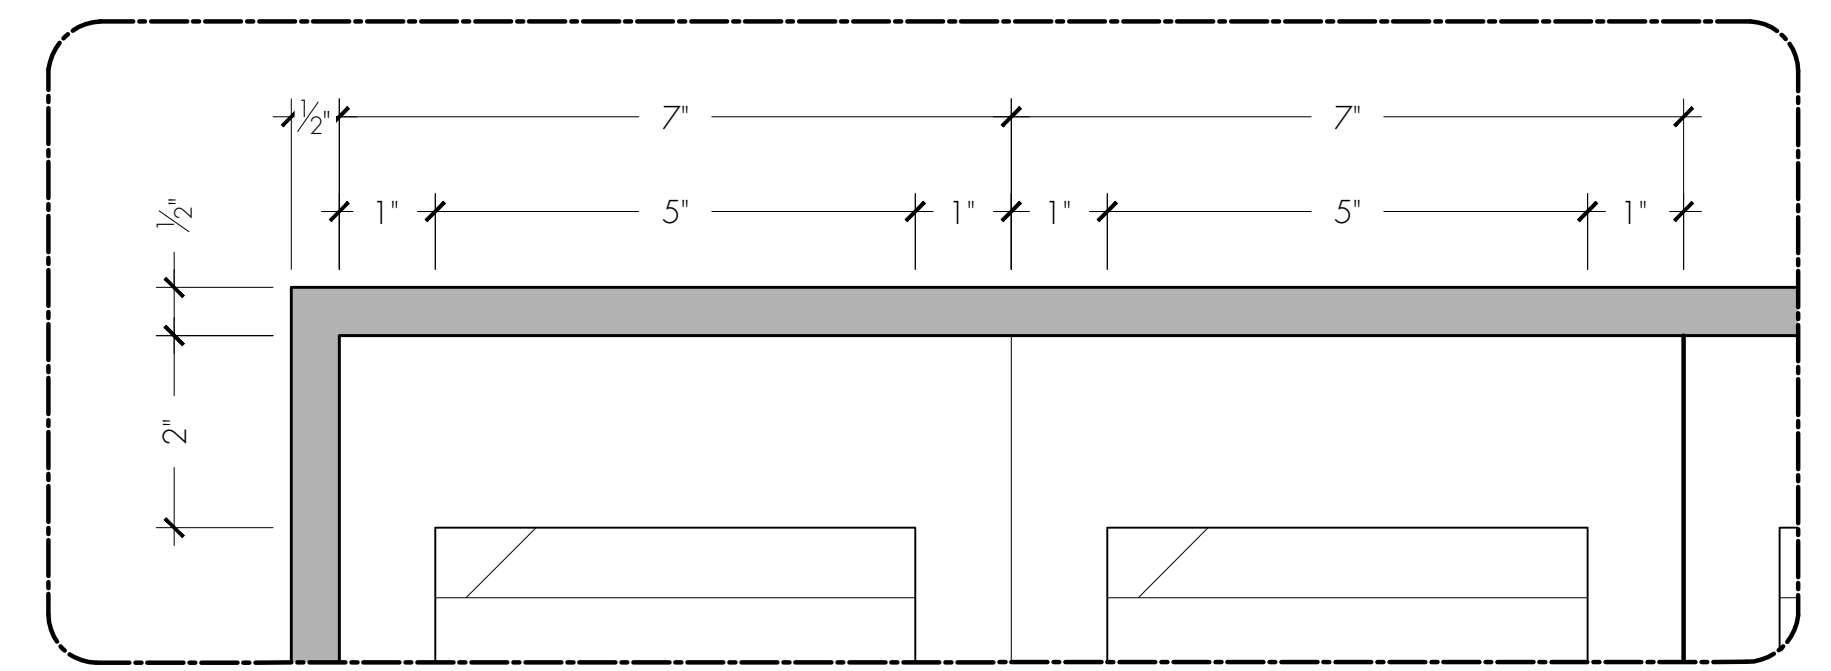

8 COAT CLOSET DOOR ELEVATION DETAIL
SCALE: 6" = 1'-0"

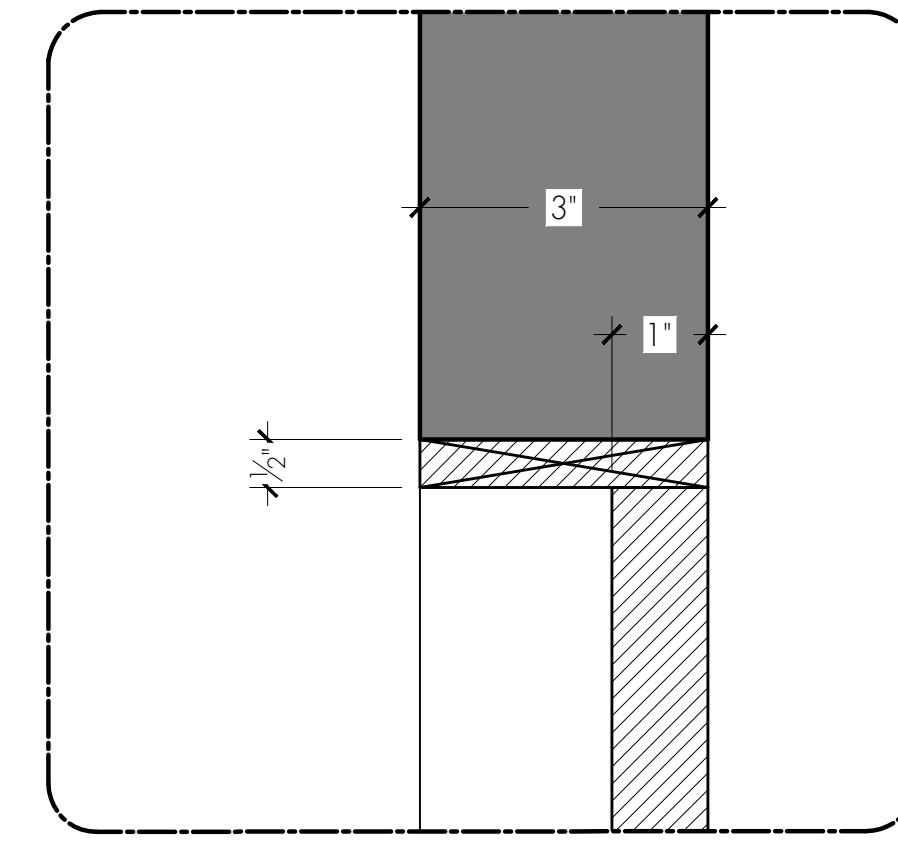

9 SECTION DETAIL
SCALE: 6" = 1'-0"

NOTES
1 - ALL DOOR HARDWARE AS PER SET DEC
2 - FINISH AS WARM WOOD TONE; MATCH TO FRONT DOOR

ISSUED
05/25/22

FLINT STRONG

STUDIO:
STRONG FIGHTER PROD. INC.
777 KIPLING AVE. SUITE 104
TORONTO, ON. M8Z 5Z4
flintstrong.office@gmail.com
o: 416 237 0890

APPROVAL:

SET NAME:
INT - JASON'S HOUSE
DRAWING NAME:
CLOSET DOOR DETAILS

DIRECTOR:
R. MORRISON
PRODUCTION DESIGNER:
Z. MACKENZIE


SCALE:
AS NOTED
@ 24 X 36
DRAWN BY:
ANOMA MODI

LOCATION:
777 KIPLING AVE,
STAGE
DATE:
5/25/2022 5:04 PM


SET NO.:
407

DWG NO.:
03-05

MAKE X 1

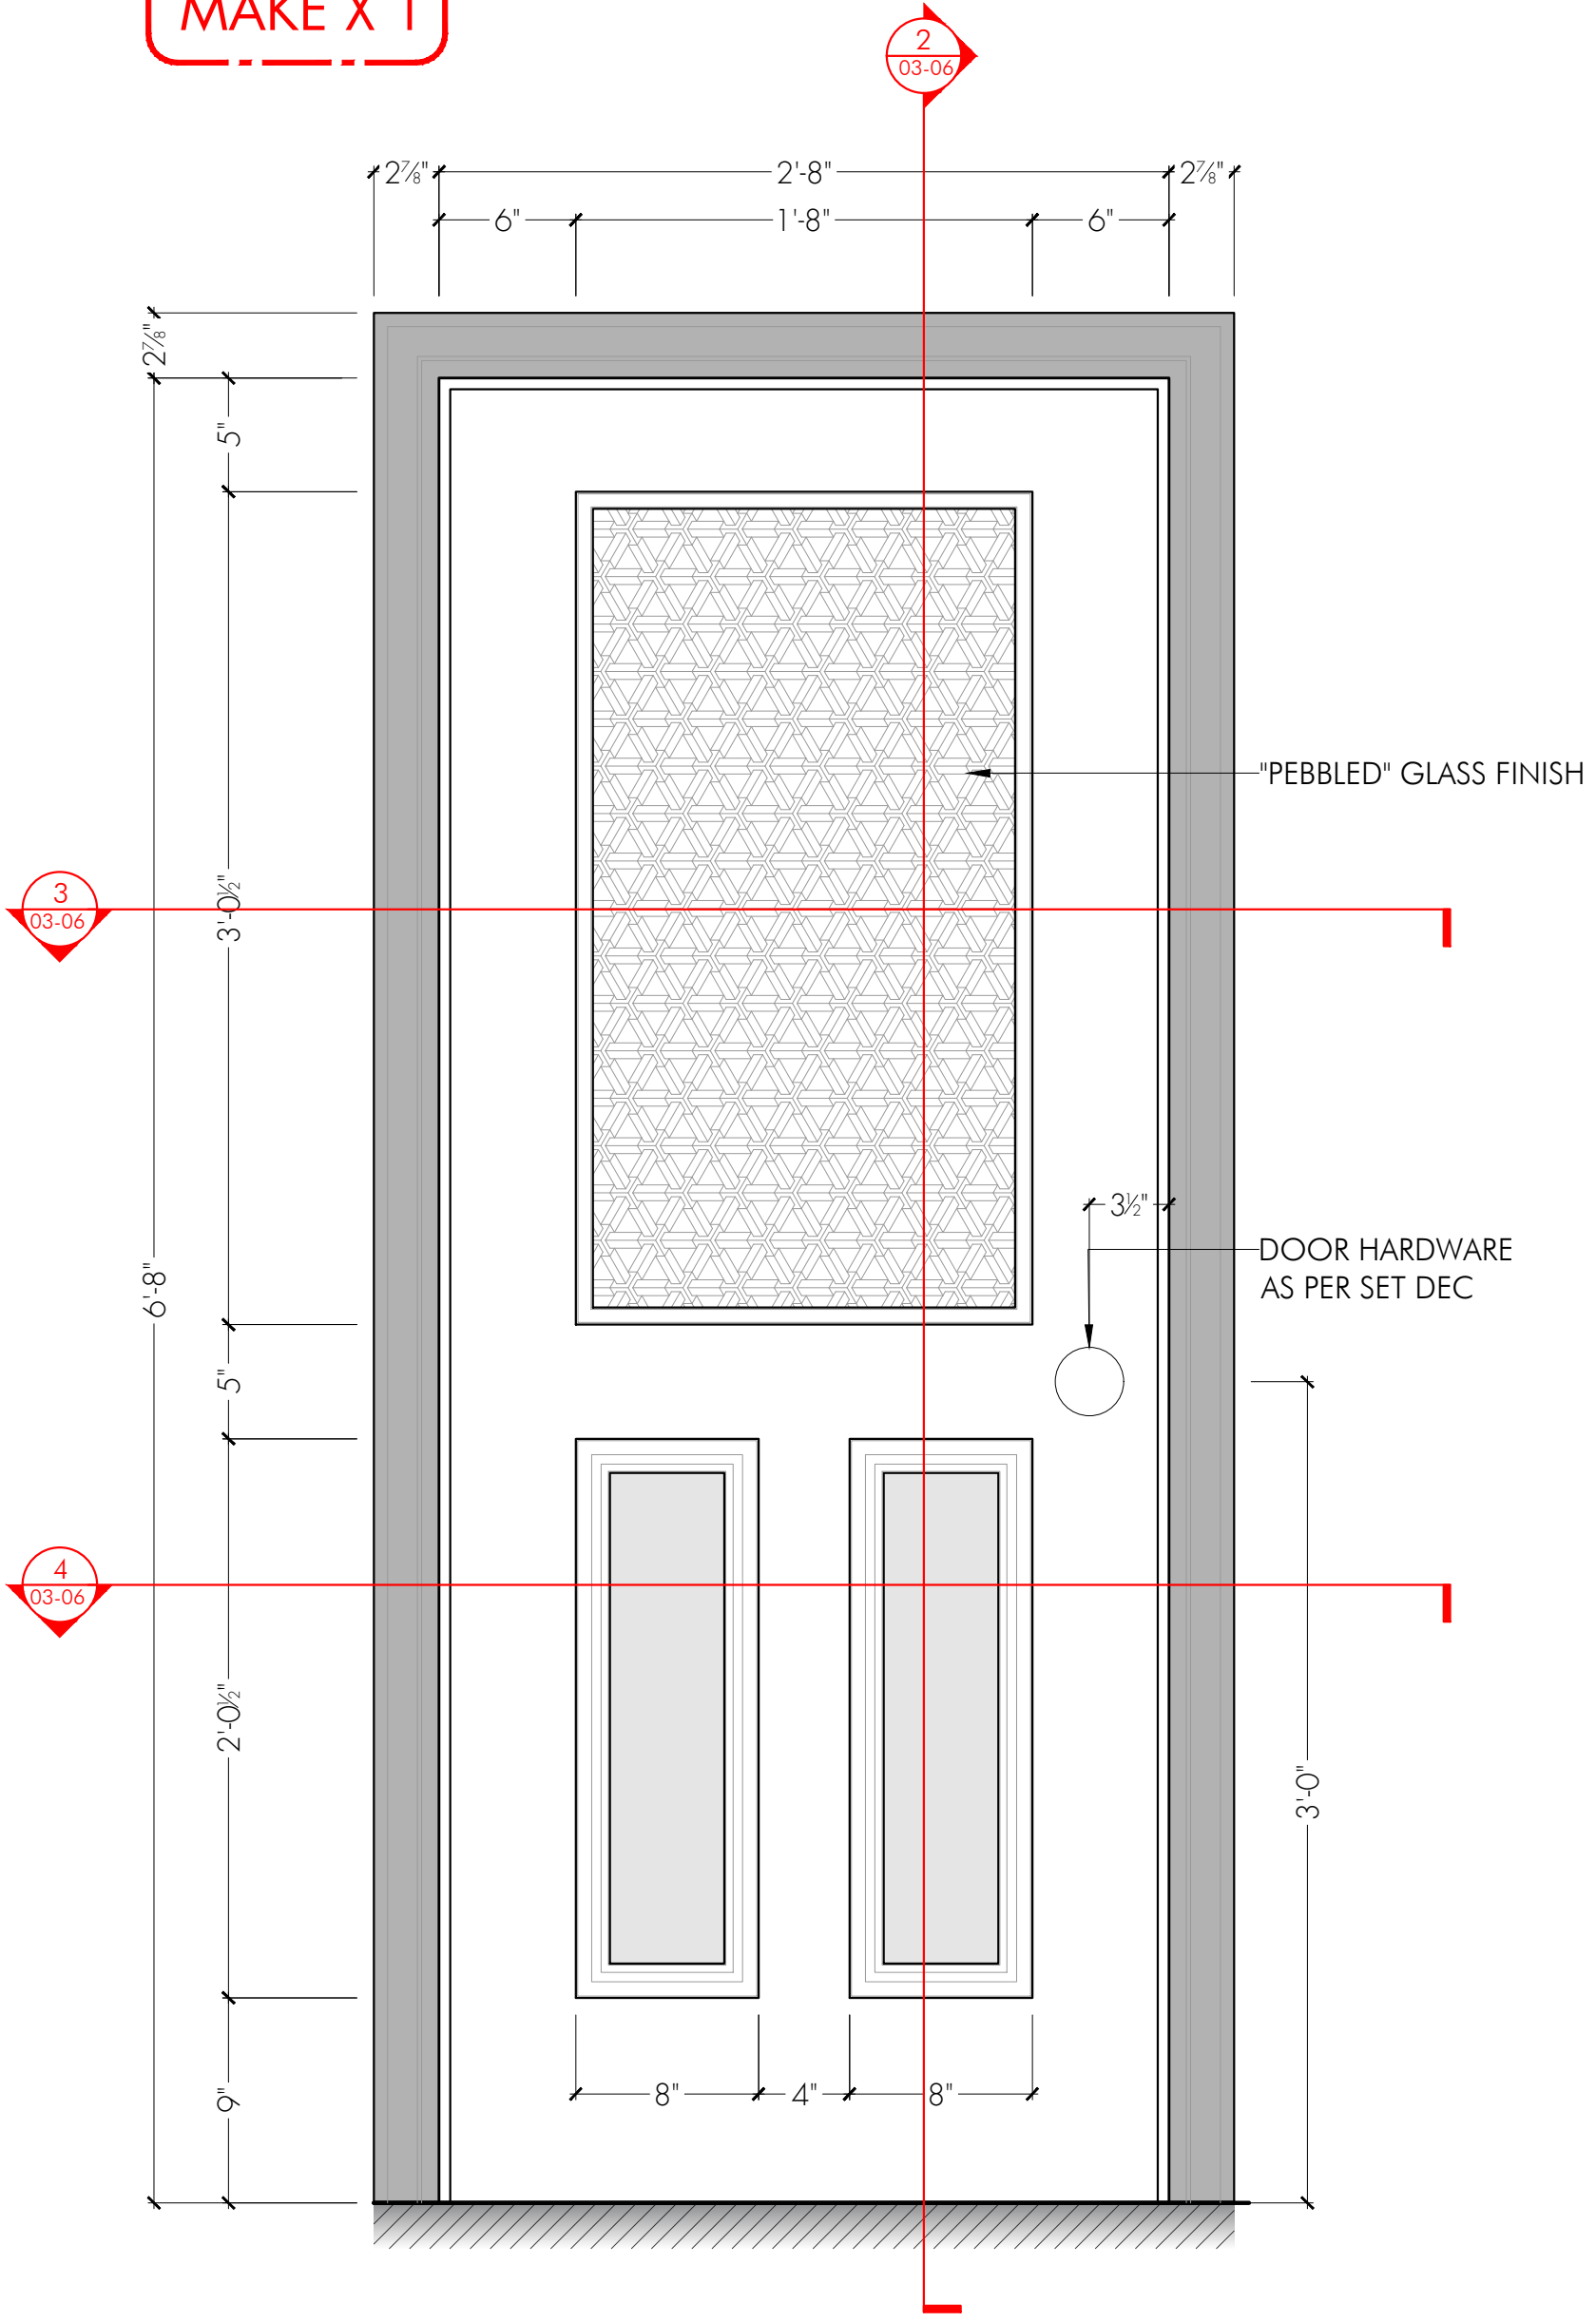


1 BACK DOOR ELEVATION
SCALE: 1 1/2" = 1'-0"

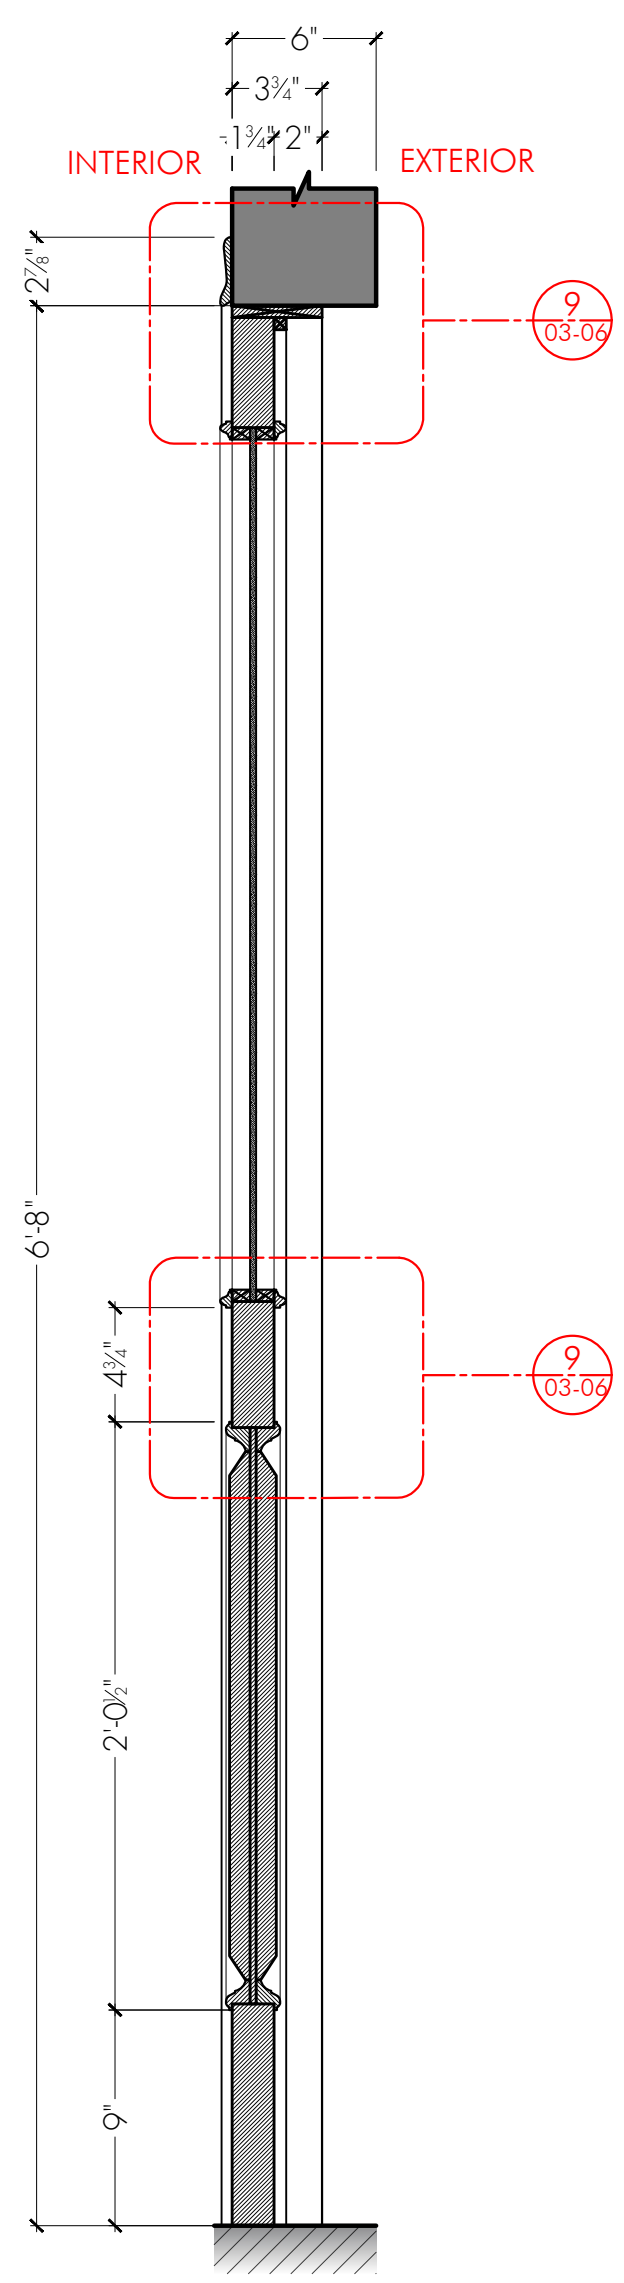


2 BACK DOOR SECTION
SCALE: 1 1/2" = 1'-0"


BACK DOOR DETAILS

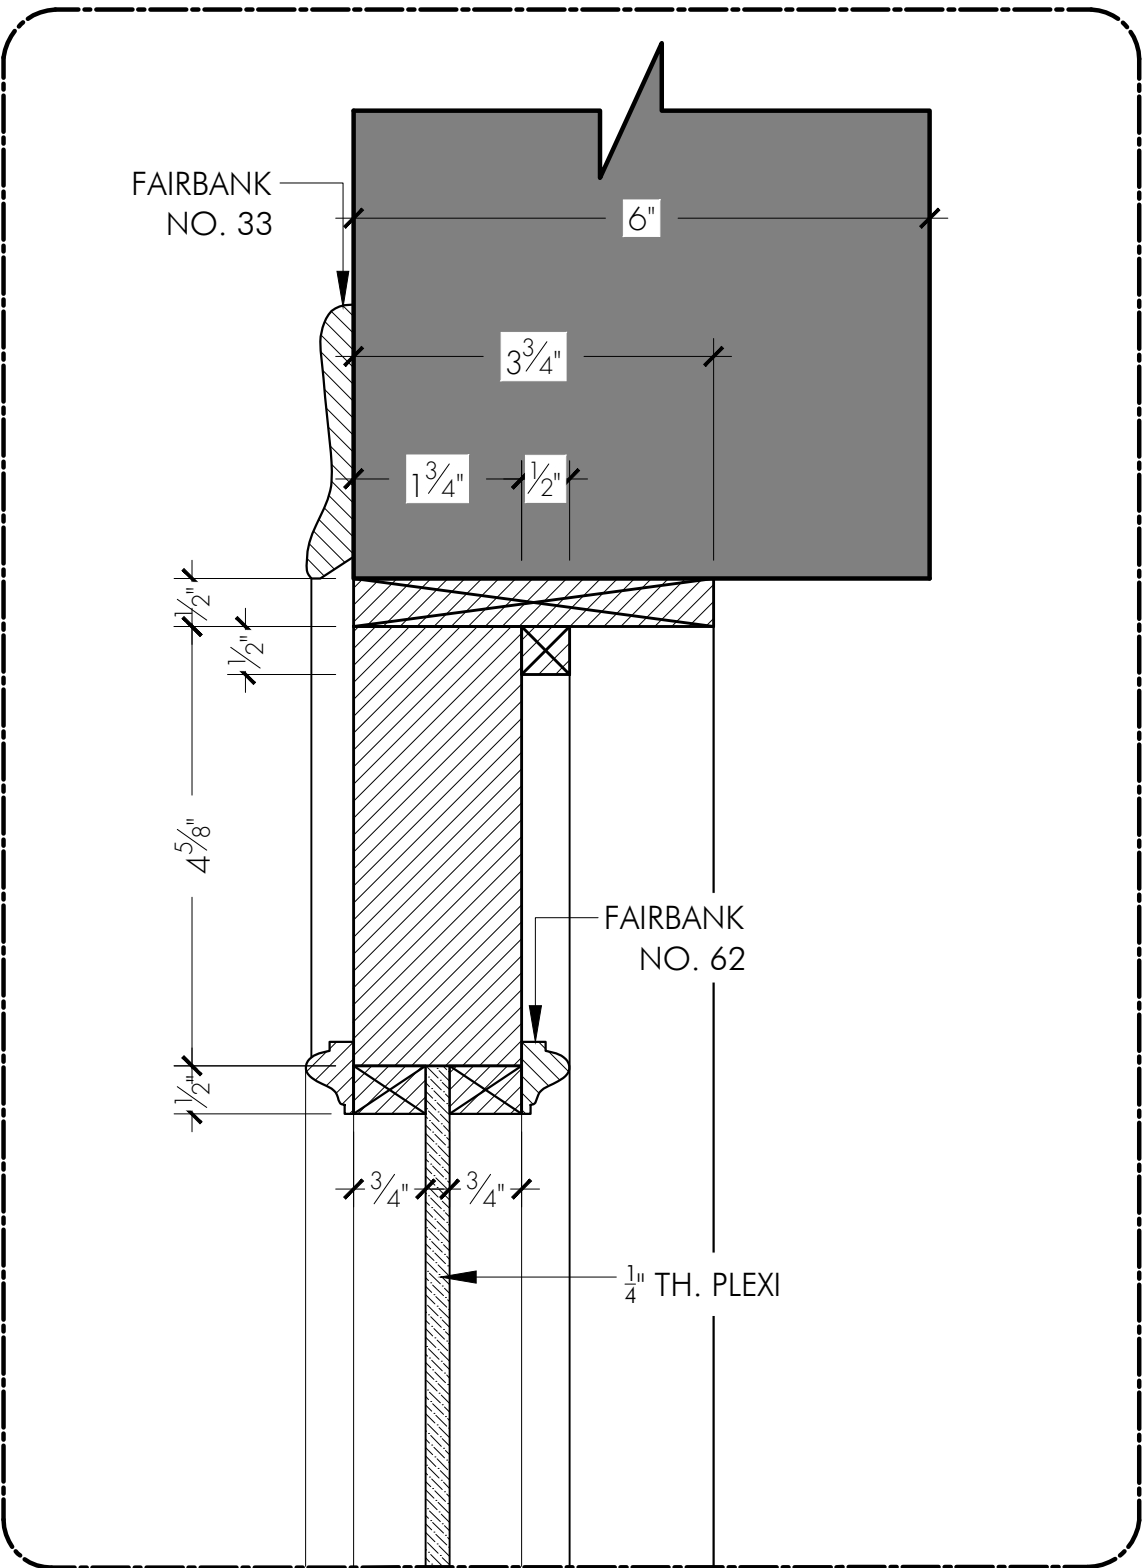


5 BACK DOOR SECTION DETAIL
SCALE: 6" = 1'-0"

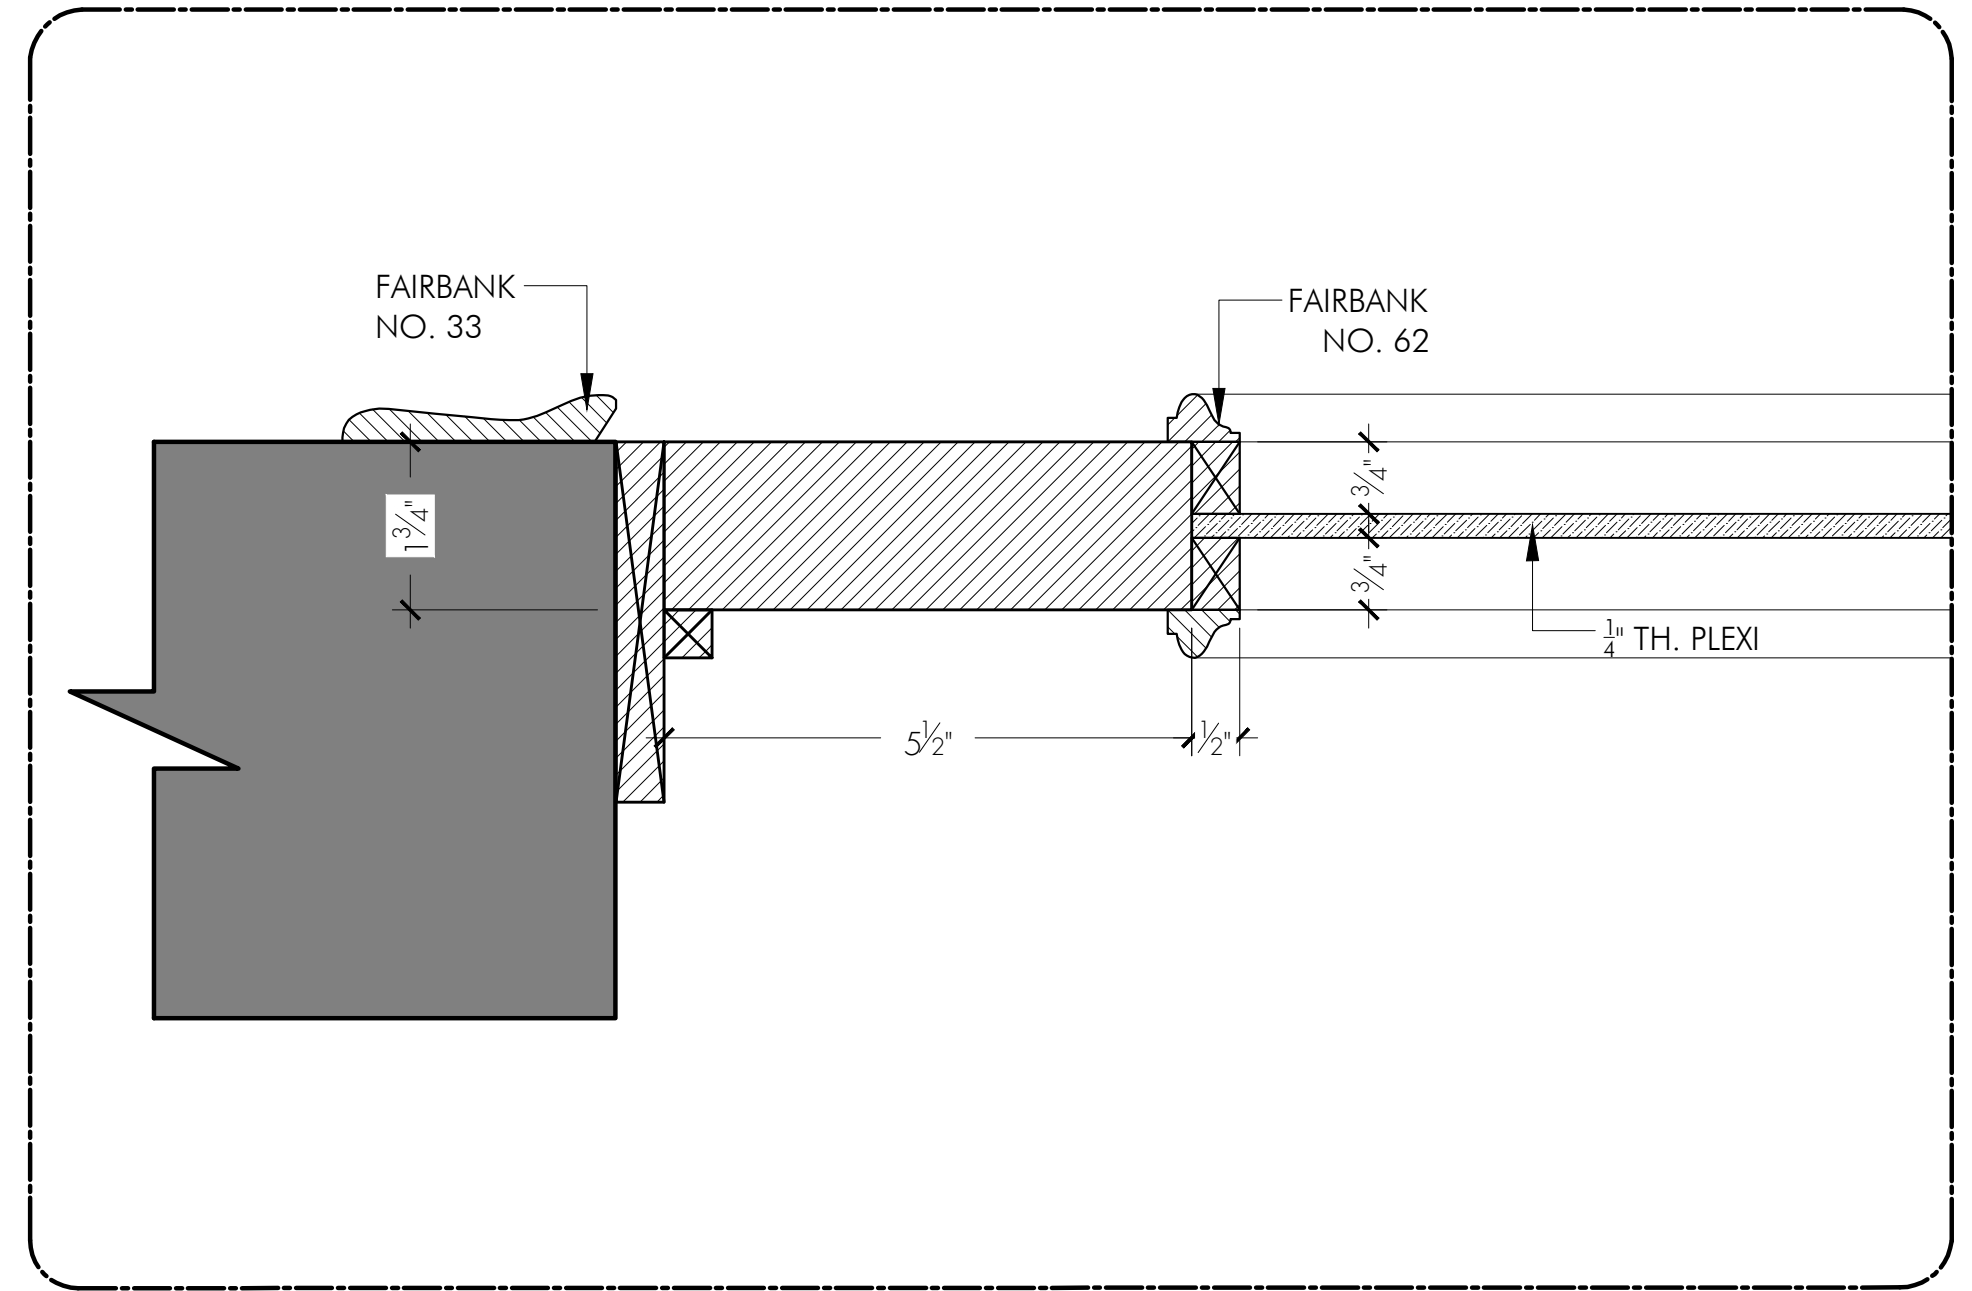

7 BACK DOOR PLAN DETAIL
SCALE: 6" = 1'-0"

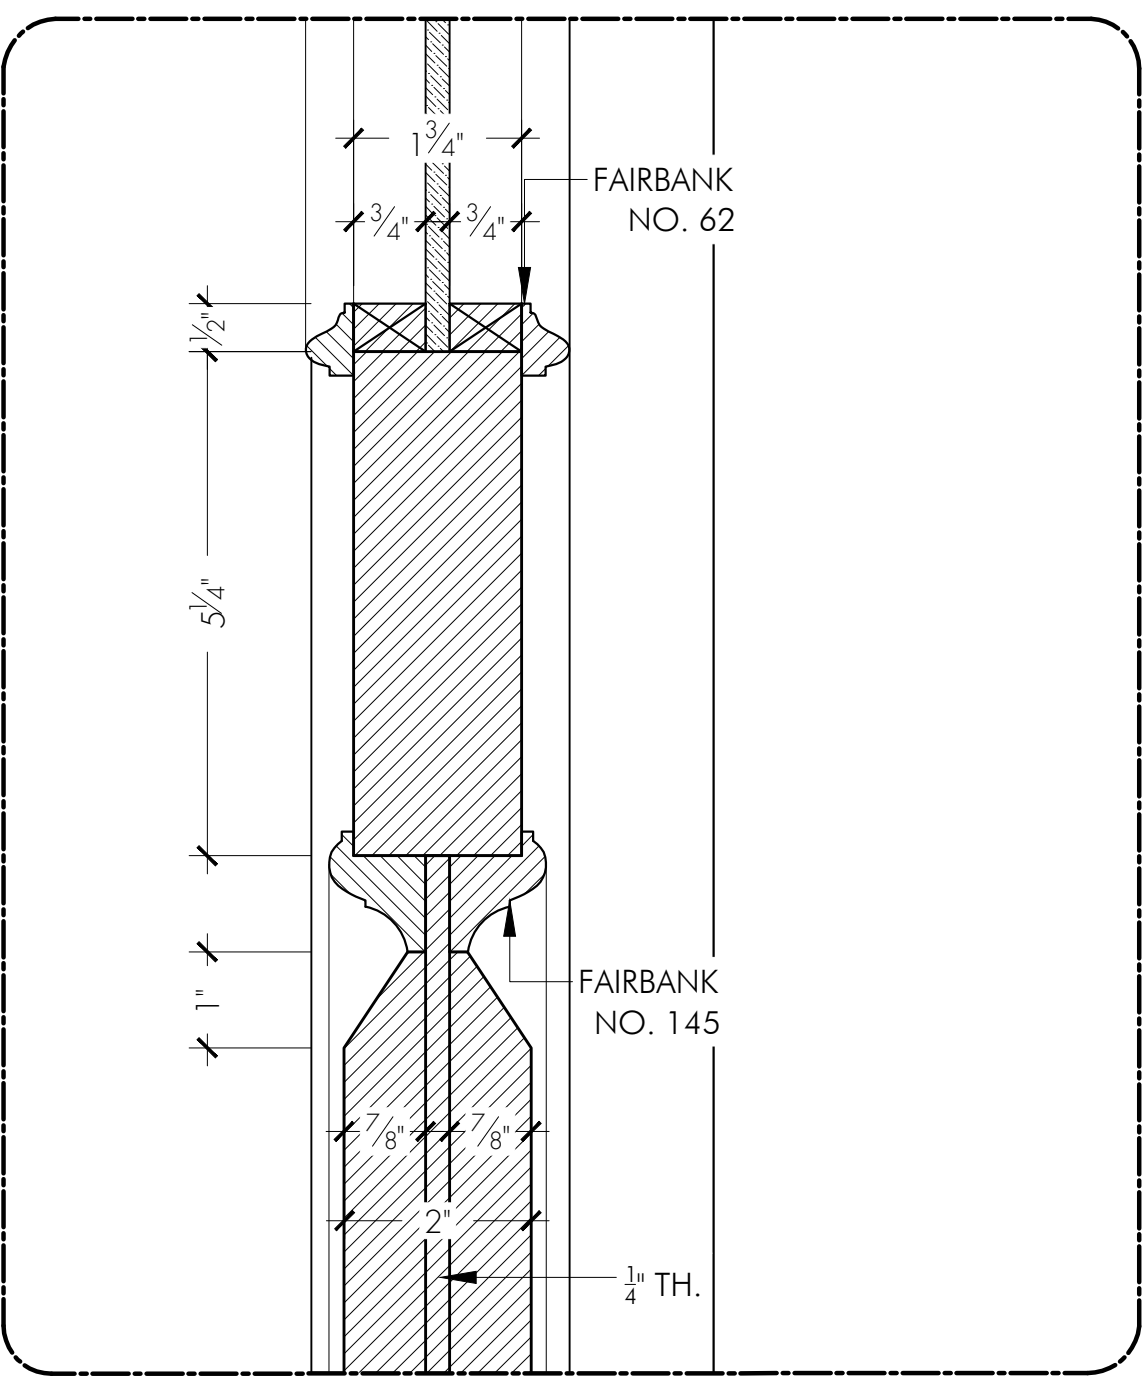


6 BACK DOOR SECTION DETAIL
SCALE: 6" = 1'-0"

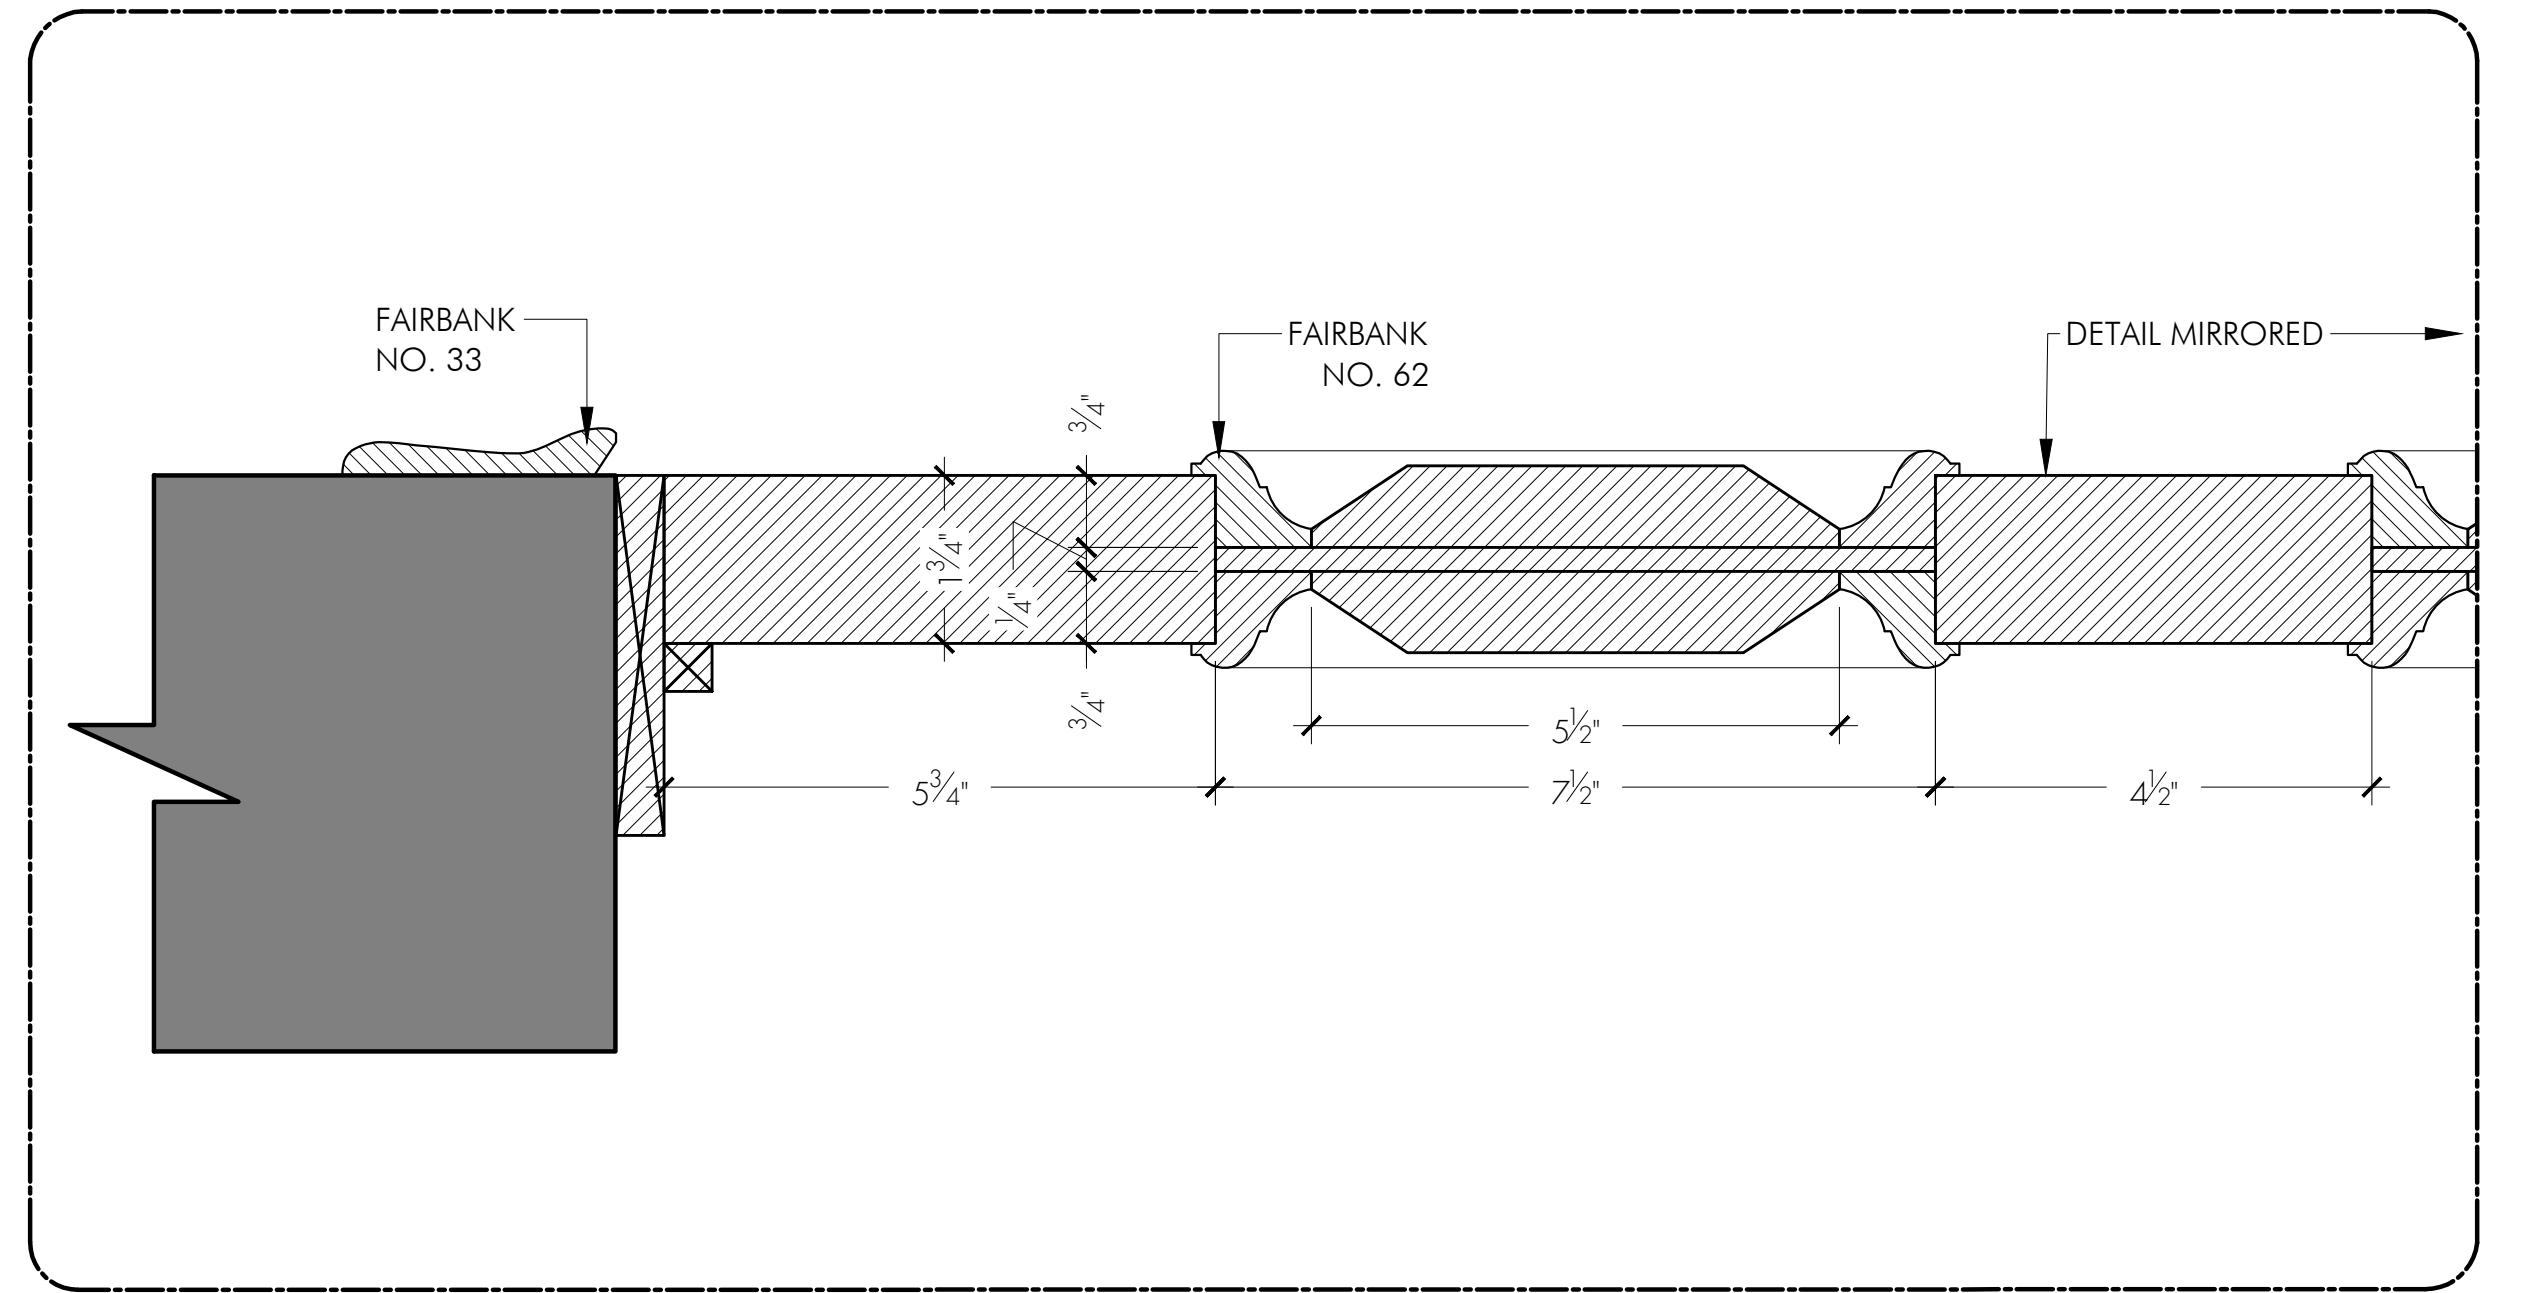


8 BACK DOOR PLAN DETAIL
SCALE: 6" = 1'-0"

NOTES
1 - ALL DOOR HARDWARE AS PER SET DEC
2 - FINISH AS WARM WOOD TONE; MATCH TO FRONT DOOR

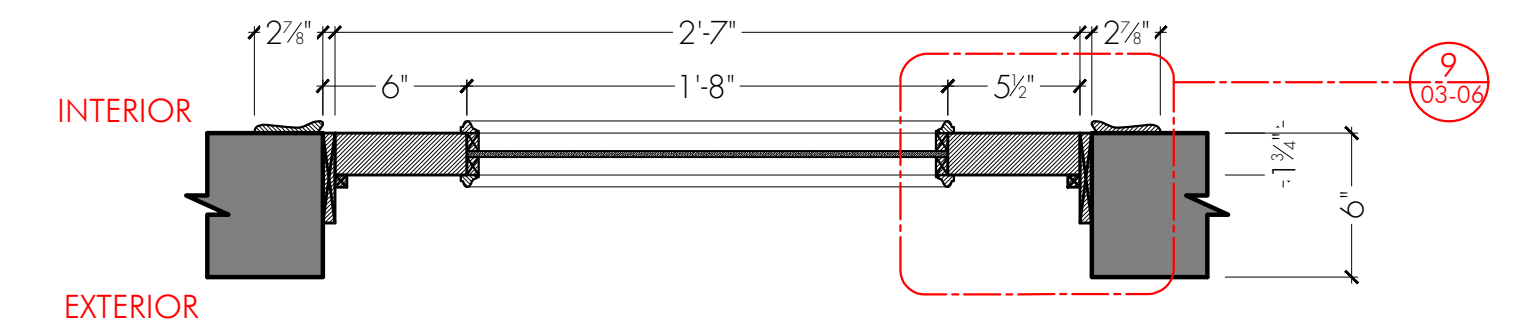

3 BACK DOOR PLAN
SCALE: 1 1/2" = 1'-0"

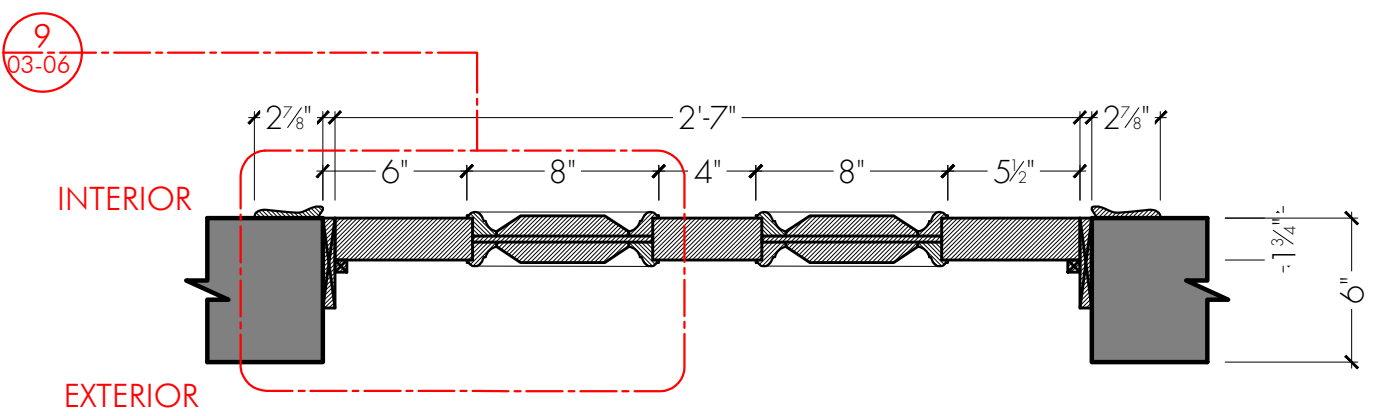

4 BACK DOOR PLAN
SCALE: 1 1/2" = 1'-0"

ISSUED
05/30/22

FLINTSTRONG	STUDIO: STRONG FIGHTER PROD. INC. 777 KIPLING AVE. SUITE 104 TORONTO, ON. M8Z 5Z4 flintstrong.office@gmail.com o: 416 237 0890	APPROVAL:	SET NAME: INT - JASON'S HOUSE	DIRECTOR: R. MORRISON	SCALE: AS NOTED @ 24 X 36	LOCATION: 777 KIPLING AVE. STAGE	SET NO.:	DWG NO.:
			DRAWING NAME: BACK DOOR DETAILS	PRODUCTION DESIGNER: Z. MACKENZIE	DRAWN BY: ANOMA MODI	DATE: 5/30/2022 5:49 PM	407	03-06