




1  
4.6 STAIR DETAIL - ELEVATION  
SCALE: 1/2" = 1'-0"

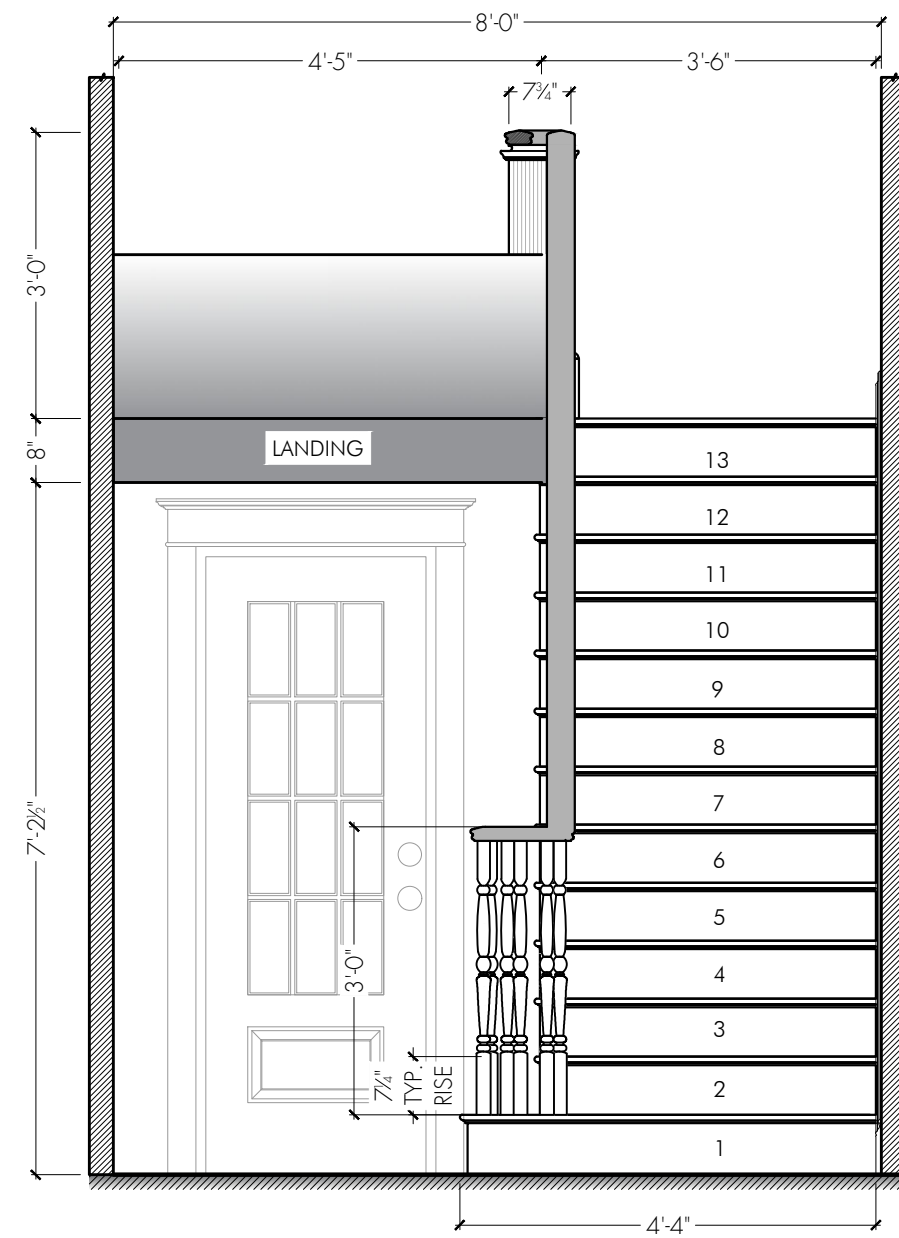

2  
4.6 STAIR DETAIL - ELEVATION  
SCALE: 1/2" = 1'-0"

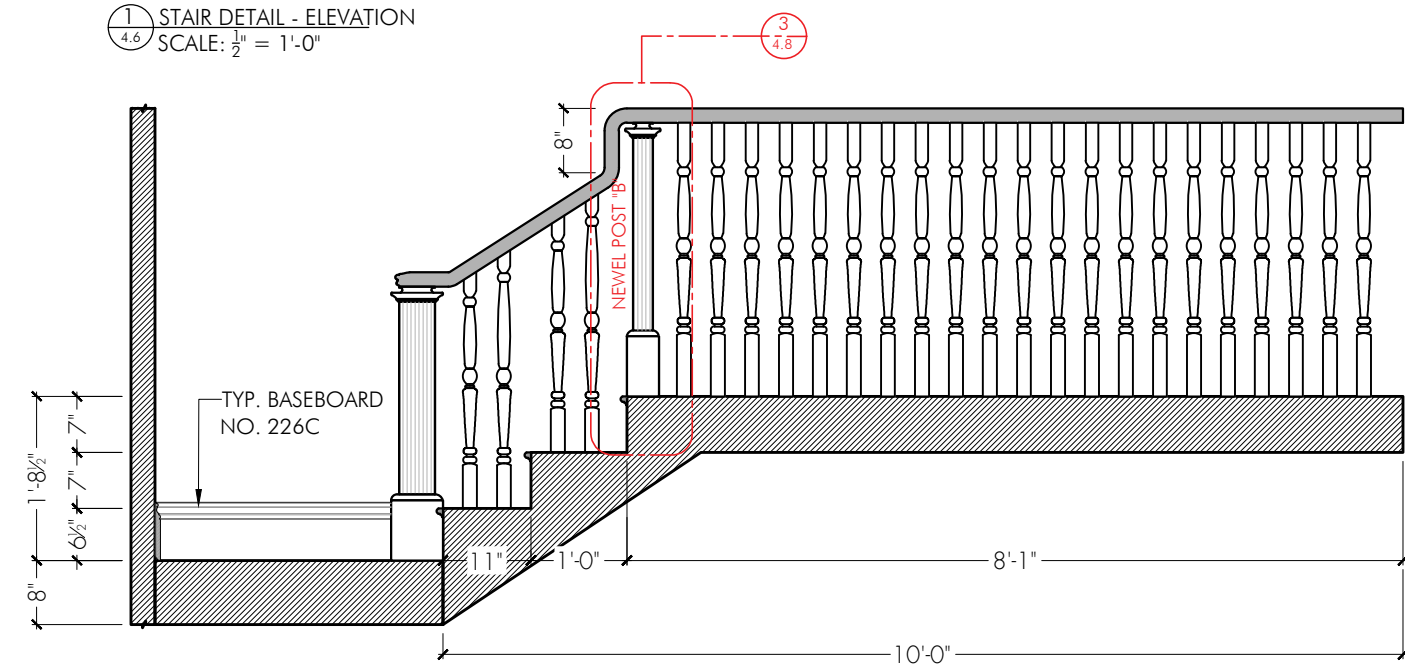

3  
4.6 STAIR DETAIL - ELEVATION  
SCALE: 1/2" = 1'-0"

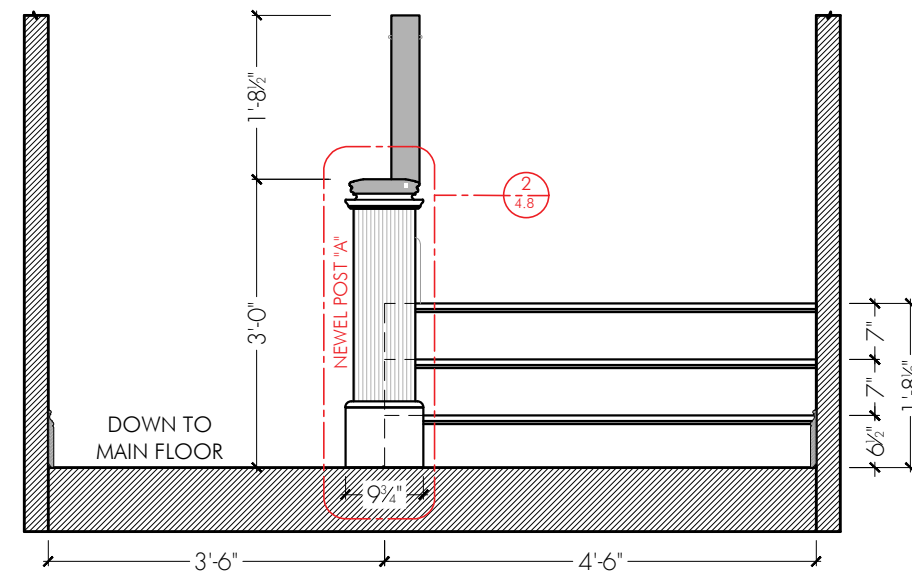


4  
4.6 STAIR DETAIL - ELEVATION  
SCALE: 1/2" = 1'-0"


- NOTES
- FINISH AS SHOWN BELOW:
- a) SPINDLES - WHITE PAINT
  - b) NEWEL POST - WHITE PAINT
  - c) HANDRAIL - STAIN
  - d) RUN - STAIN
  - e) RISE - WHITE PAINT

ISSUED  
03/29/2022  
PRODUCTION DESIGNER

<b>UTAP</b>	SET NAME: INT - TALLY'S HOUSE	
	DRAWING: STAIRCASE DETAILS	
	LOCATION: STAGE 3	
	DRAWN BY: AM	
EP #: AMORT	SCALE: AS NOTED @ 11 x 17	DATE: March 29, 2022
PRODUCTION DESIGNER: ANDREW STEARN	SET #:	DWG #:
ART DIRECTOR: BRADLEY GREAVES	<b>999-050</b>	<b>4.6</b>

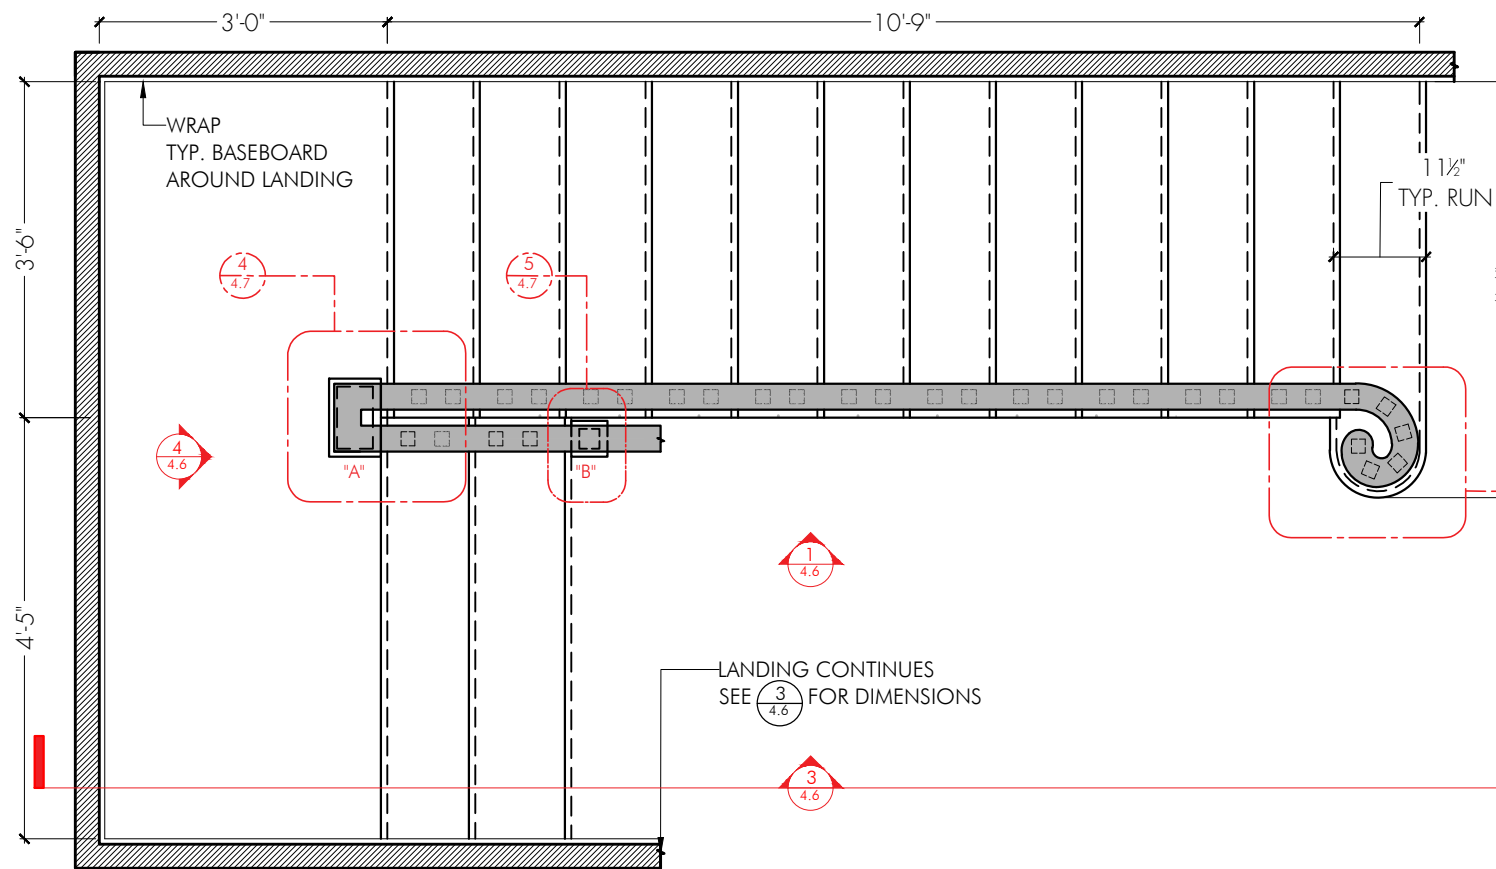

(1) STAIR DETAIL - PLAN  
SCALE: 1/2" = 1'-0"

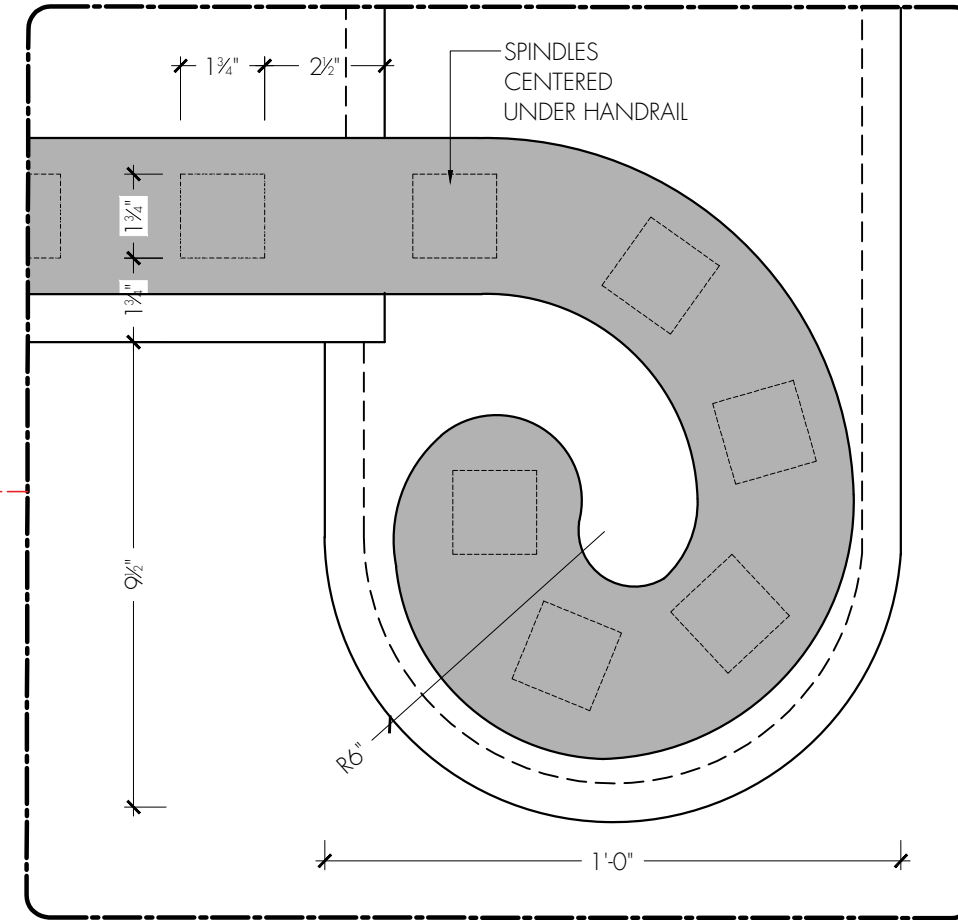


(3) HANDRAIL DETAIL  
SCALE: 3" = 1'-0"




PHOTO REFERENCE

NEWEL POST PLAN DETAILS

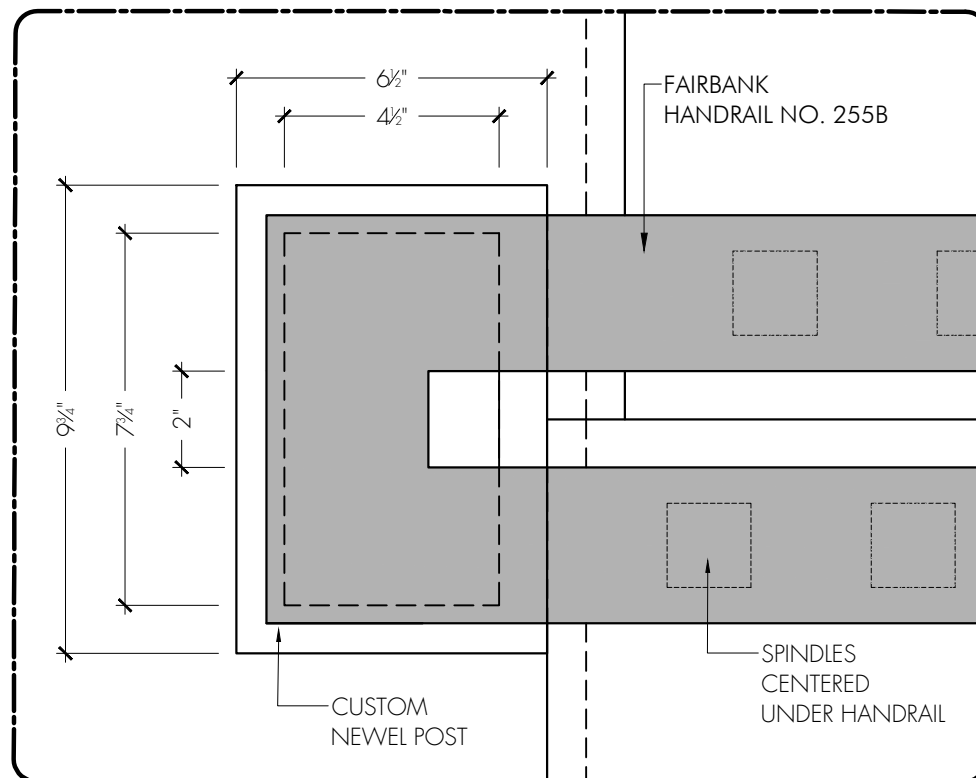

(4) NEWEL POST "A" DETAIL  
SCALE: 3" = 1'-0"

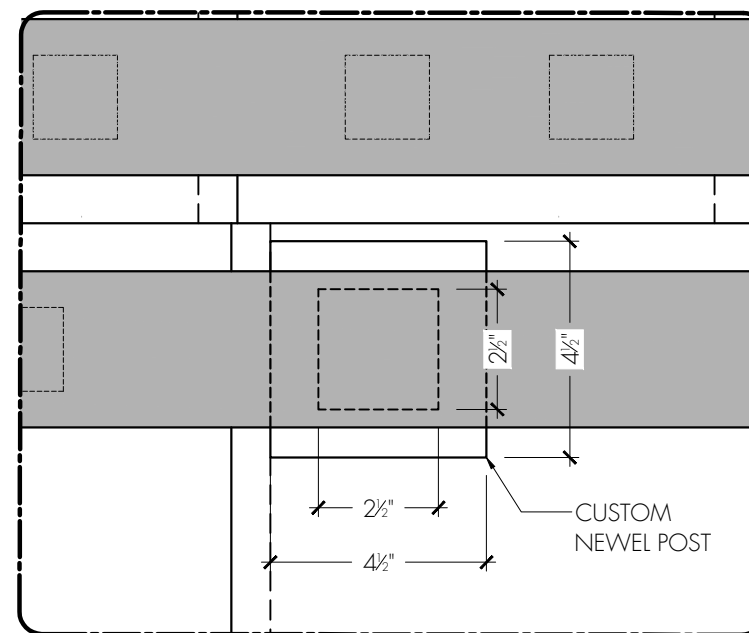

(5) NEWEL POST "B" DETAIL  
SCALE: 3" = 1'-0"



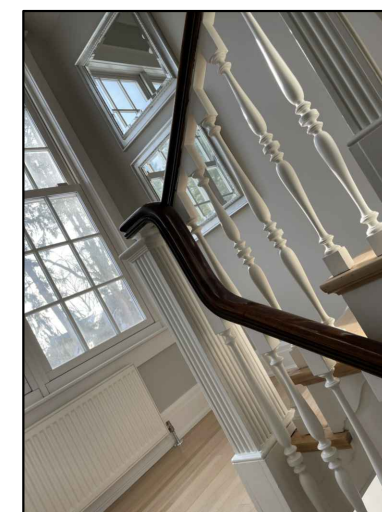



PHOTO REFERENCES

ISSUED  
03/29/2022  
PRODUCTION DESIGNER


<b>UTAP</b>	SET NAME: INT - TALLY'S HOUSE	
	DRAWING: STAIRCASE DETAILS	
	LOCATION: STAGE 3	
	DRAWN BY: AM	
EP # AMORT	SCALE: AS NOTED @ 11 x 17	DATE: March 29, 2022
PRODUCTION DESIGNER: ANDREW STEARN	SET #:	DWG #:
ART DIRECTOR: BRADLEY GREAVES	<b>999-050</b>	<b>4.7</b>

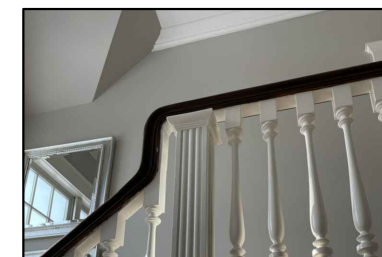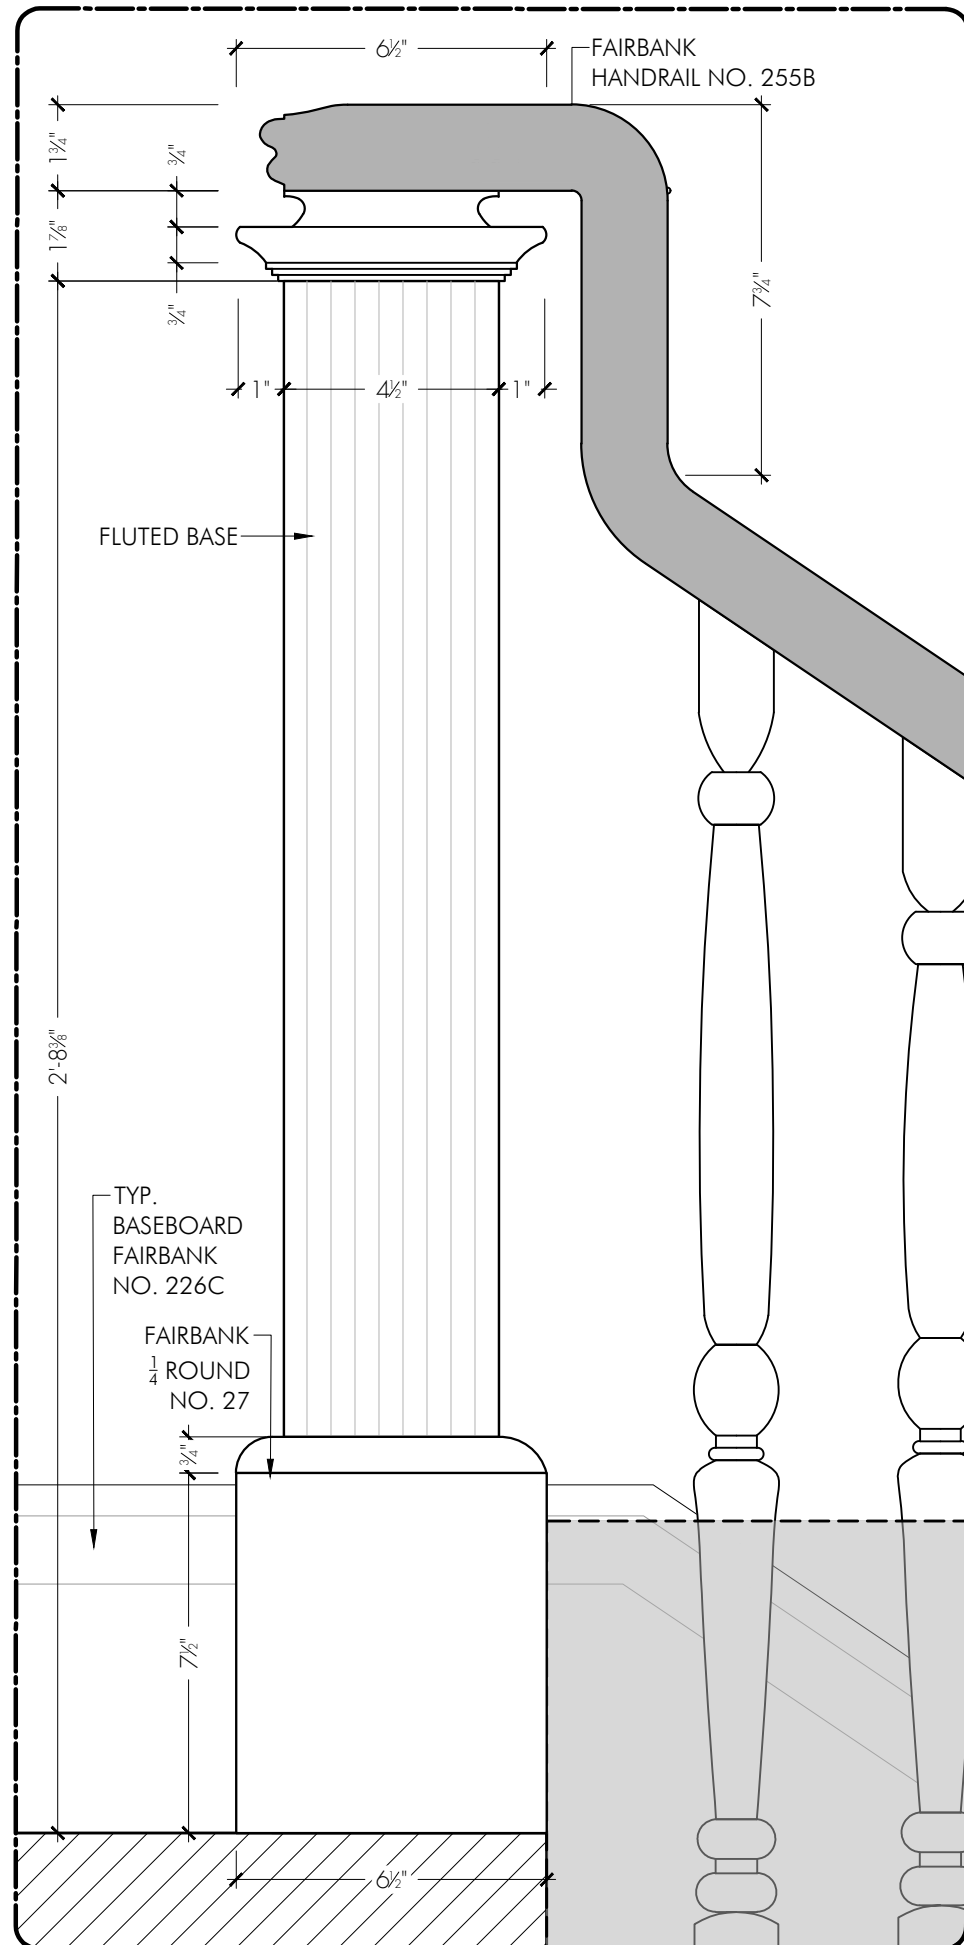


1 NEWEL POST "A" DETAIL  
4.8 SCALE: 3" = 1'-0"

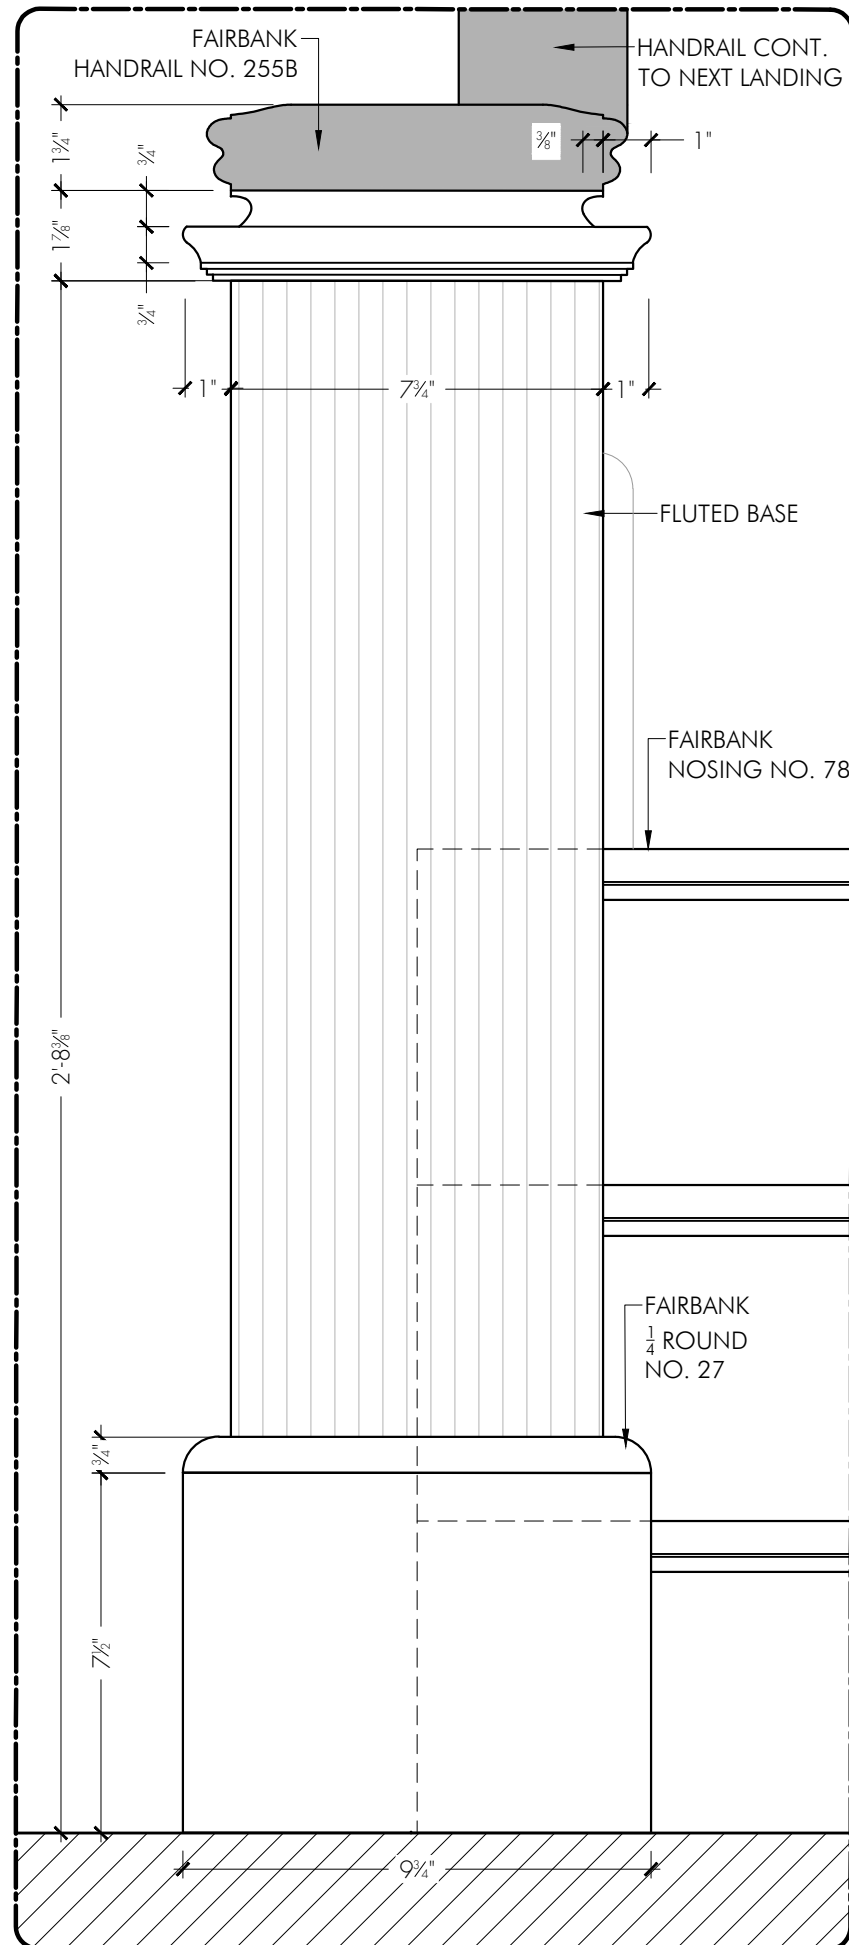


2 NEWEL POST "A" DETAIL  
4.8 SCALE: 3" = 1'-0"

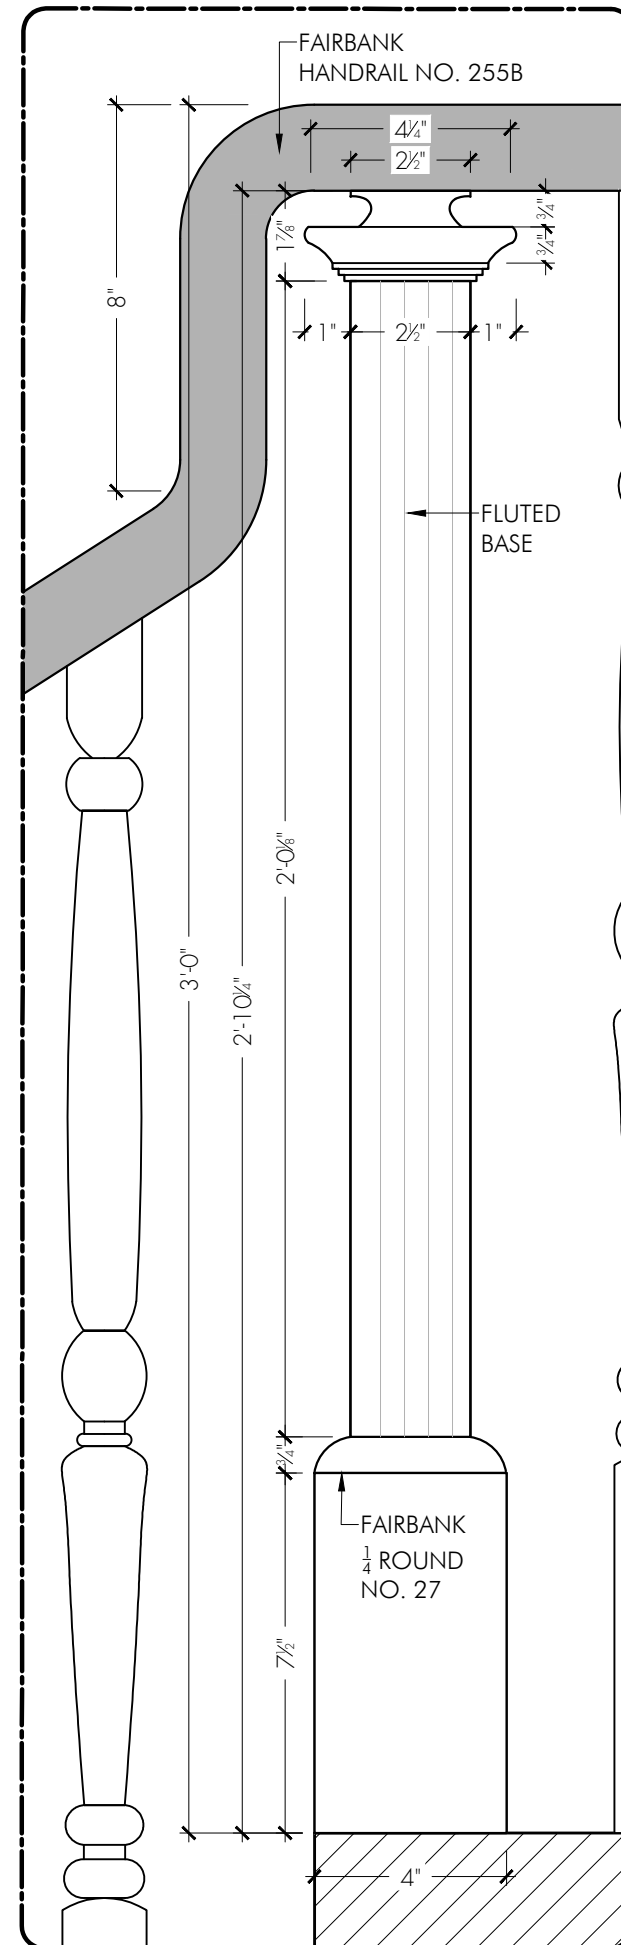

3 NEWEL POST "B" DETAIL  
4.8 SCALE: 3" = 1'-0"

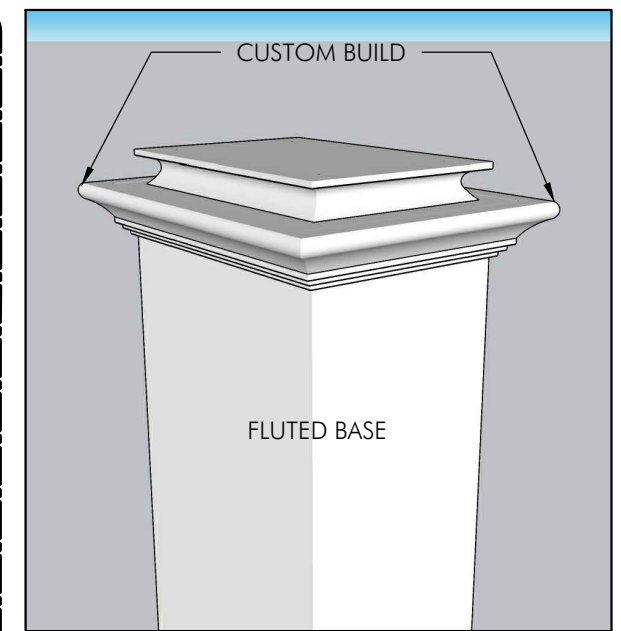

3D REFERENCE - NEWEL POST "A"

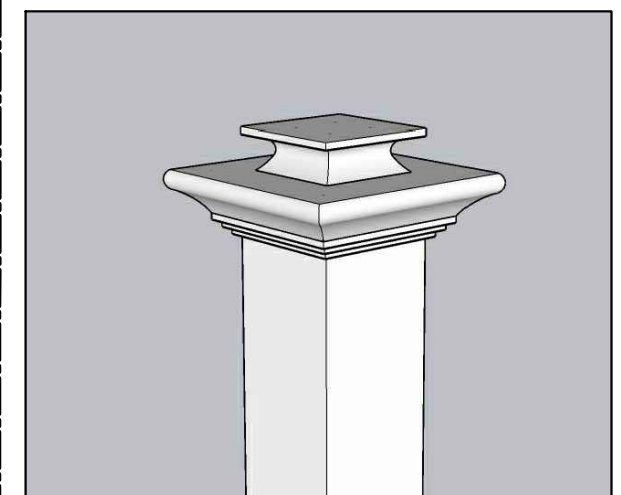


3D REFERENCE - NEWEL POST "B"


- NOTES
- USE FOLLOWING FAIRBANK ITEMS:
    - a) HANDRAIL - NO. 255B
    - b) STAIR NOSING - NO. 78
    - c) BASEBOARD - 226C
    - d) NEWEL POST BASE - NO. 27
  - X53 SPINDLES (STOCK)
  - X11 DECORATIVE PANELS (CNC)
  - X1 NEWEL POST "A" AND X1 NEWEL POST "B" (BUILD)

**ISSUED**  
 03/29/2022  
 PRODUCTION DESIGNER

	SET NAME: INT - TALLY'S HOUSE	
	DRAWING: STAIRCASE - NEWEL POST DETAILS	
LOCATION: STAGE 3		
DRAWN BY: AM		
EP #: AMORT	SCALE: AS NOTED @ 11 x 17	DATE: March 29, 2022
PRODUCTION DESIGNER: ANDREW STEARN	SET #:	DWG #:
ART DIRECTOR: BRADLEY GREAVES	<b>999-050</b>	<b>4.8</b>

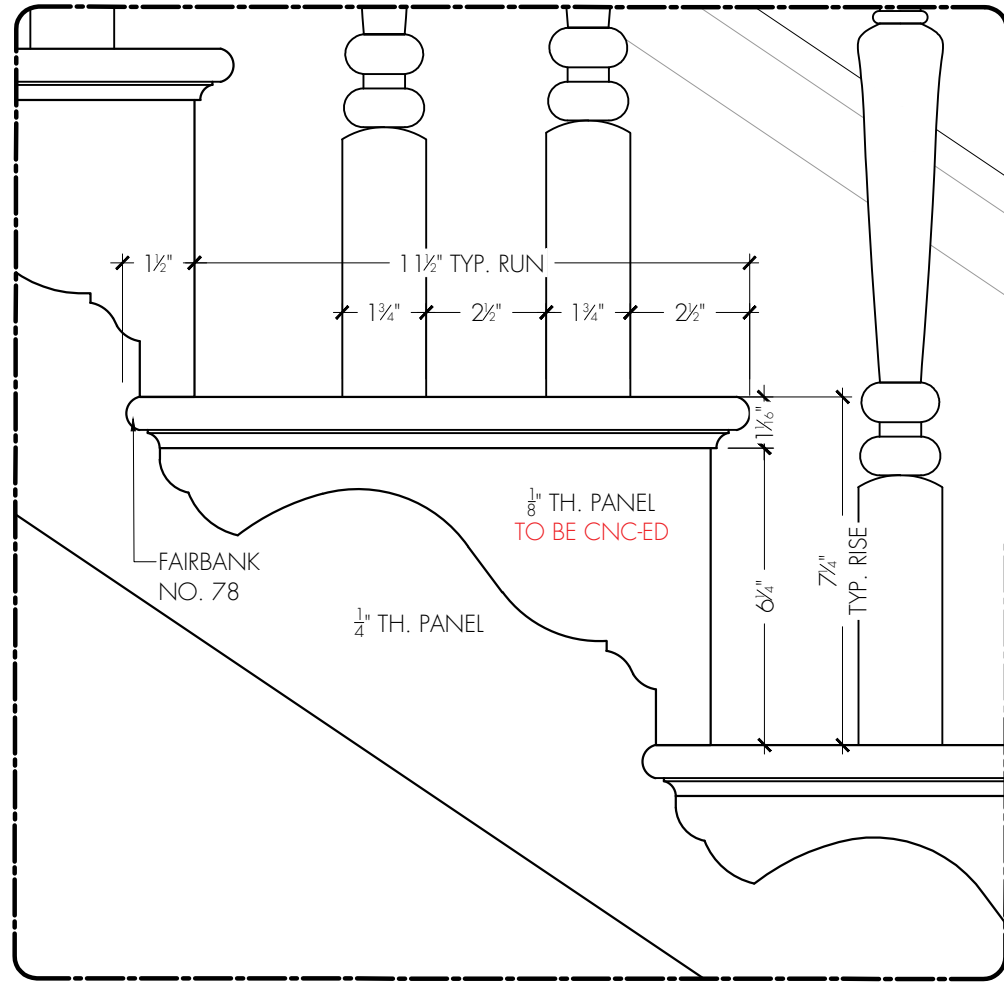


1 PANEL DETAIL  
4.9 SCALE: 3" = 1'-0"

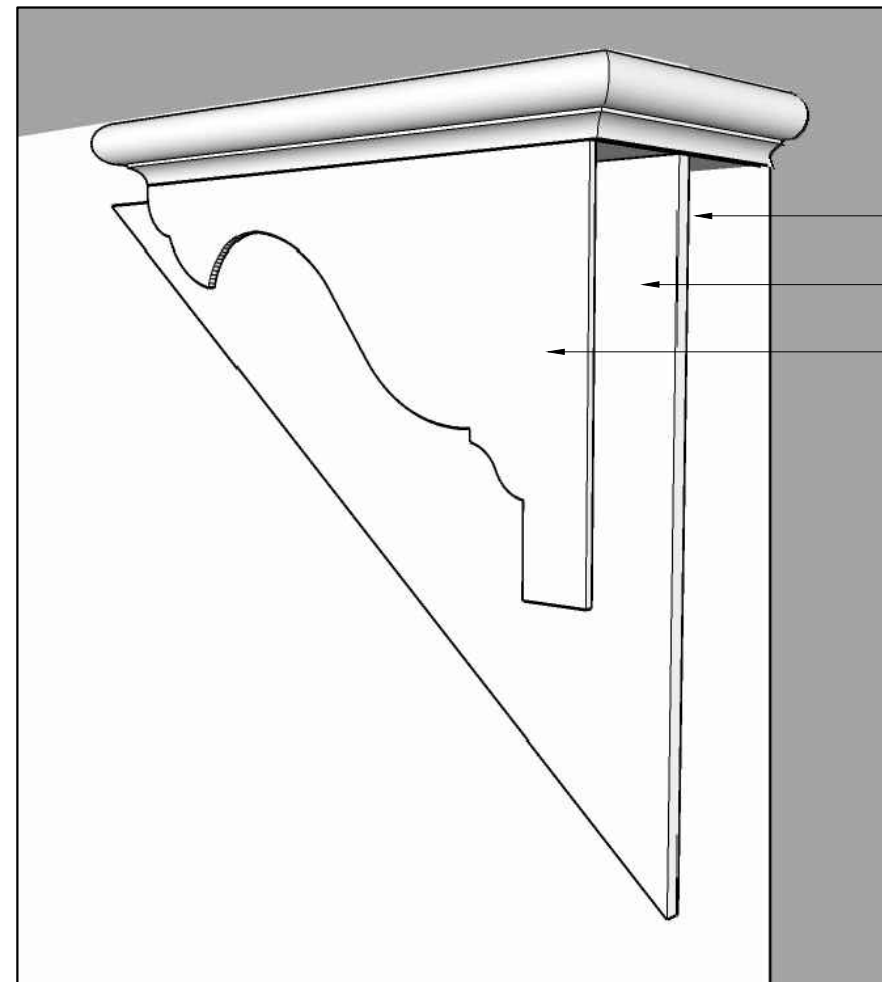


2 PANEL DETAIL  
4.9 SCALE: NTS

ISSUED  
03/29/2022  
PRODUCTION DESIGNER


	SET NAME: INT - TALLY'S HOUSE	
	DRAWING: STAIRCASE - PANEL DETAILS	
	LOCATION: STAGE 3	
DRAWN BY: AM		
EP #: AMORT	SCALE: AS NOTED @ 11 x 17	DATE: March 29, 2022
PRODUCTION DESIGNER: ANDREW STEARN ART DIRECTOR: BRADLEY GREAVES	SET #: 999-050	DWG #: 4.9

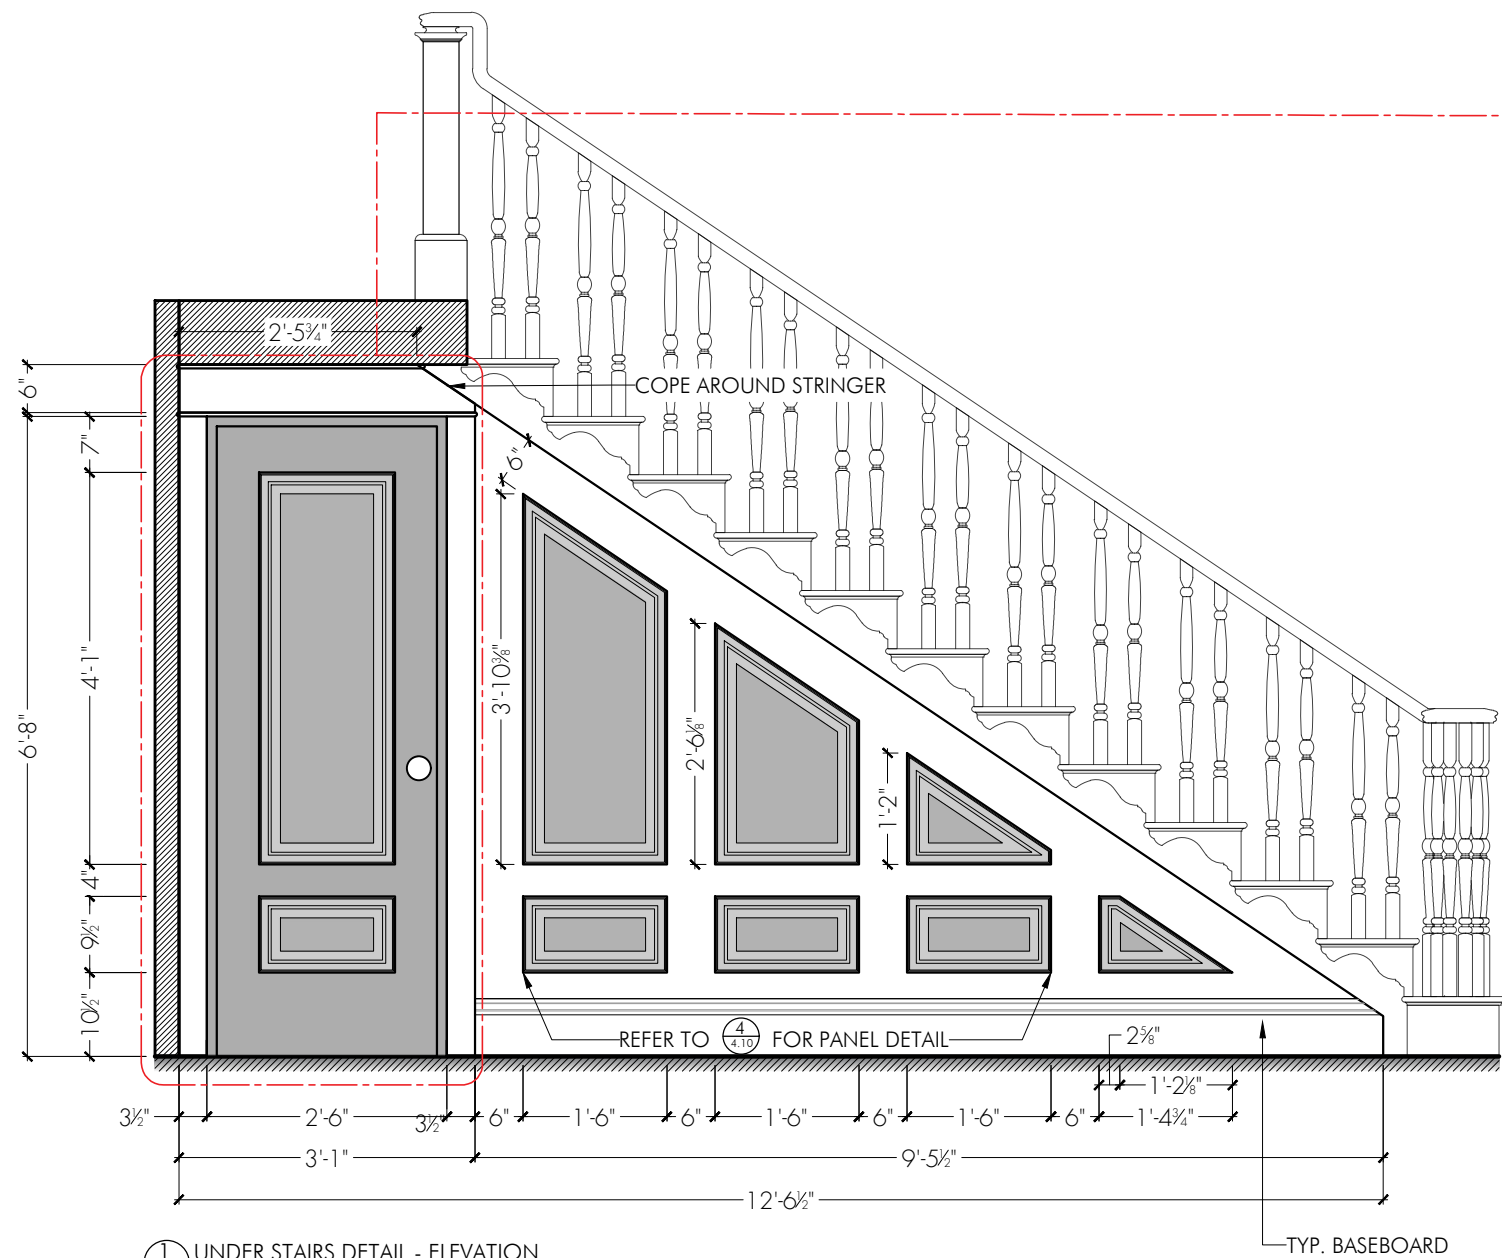

1 UNDER STAIRS DETAIL - ELEVATION  
SCALE: 1/2" = 1'-0"

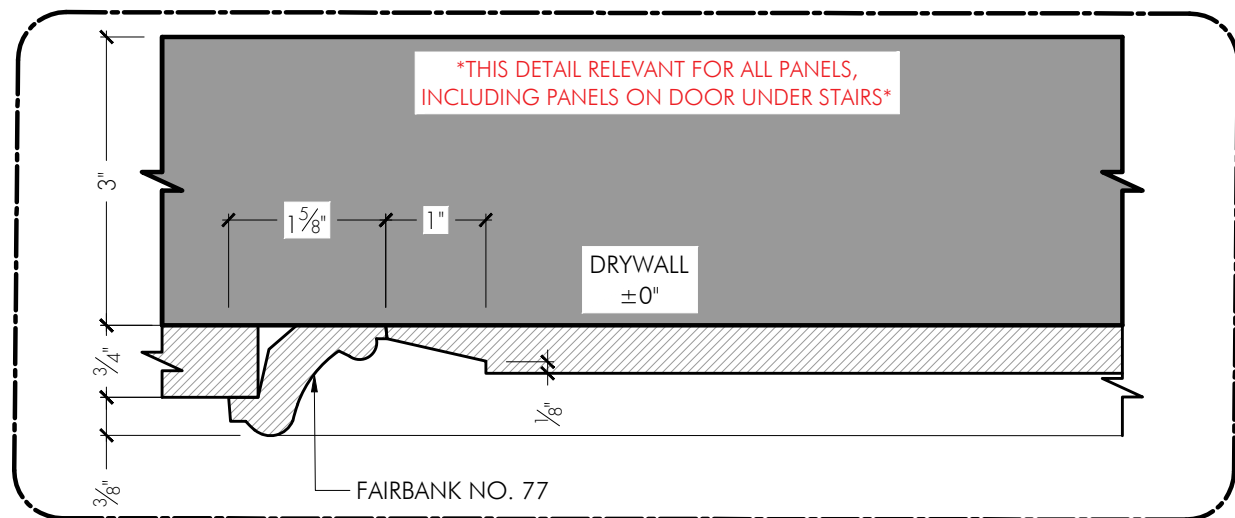

4 UNDER STAIRS DETAIL - TYP. PANEL DETAIL  
SCALE: 6" = 1'-0"

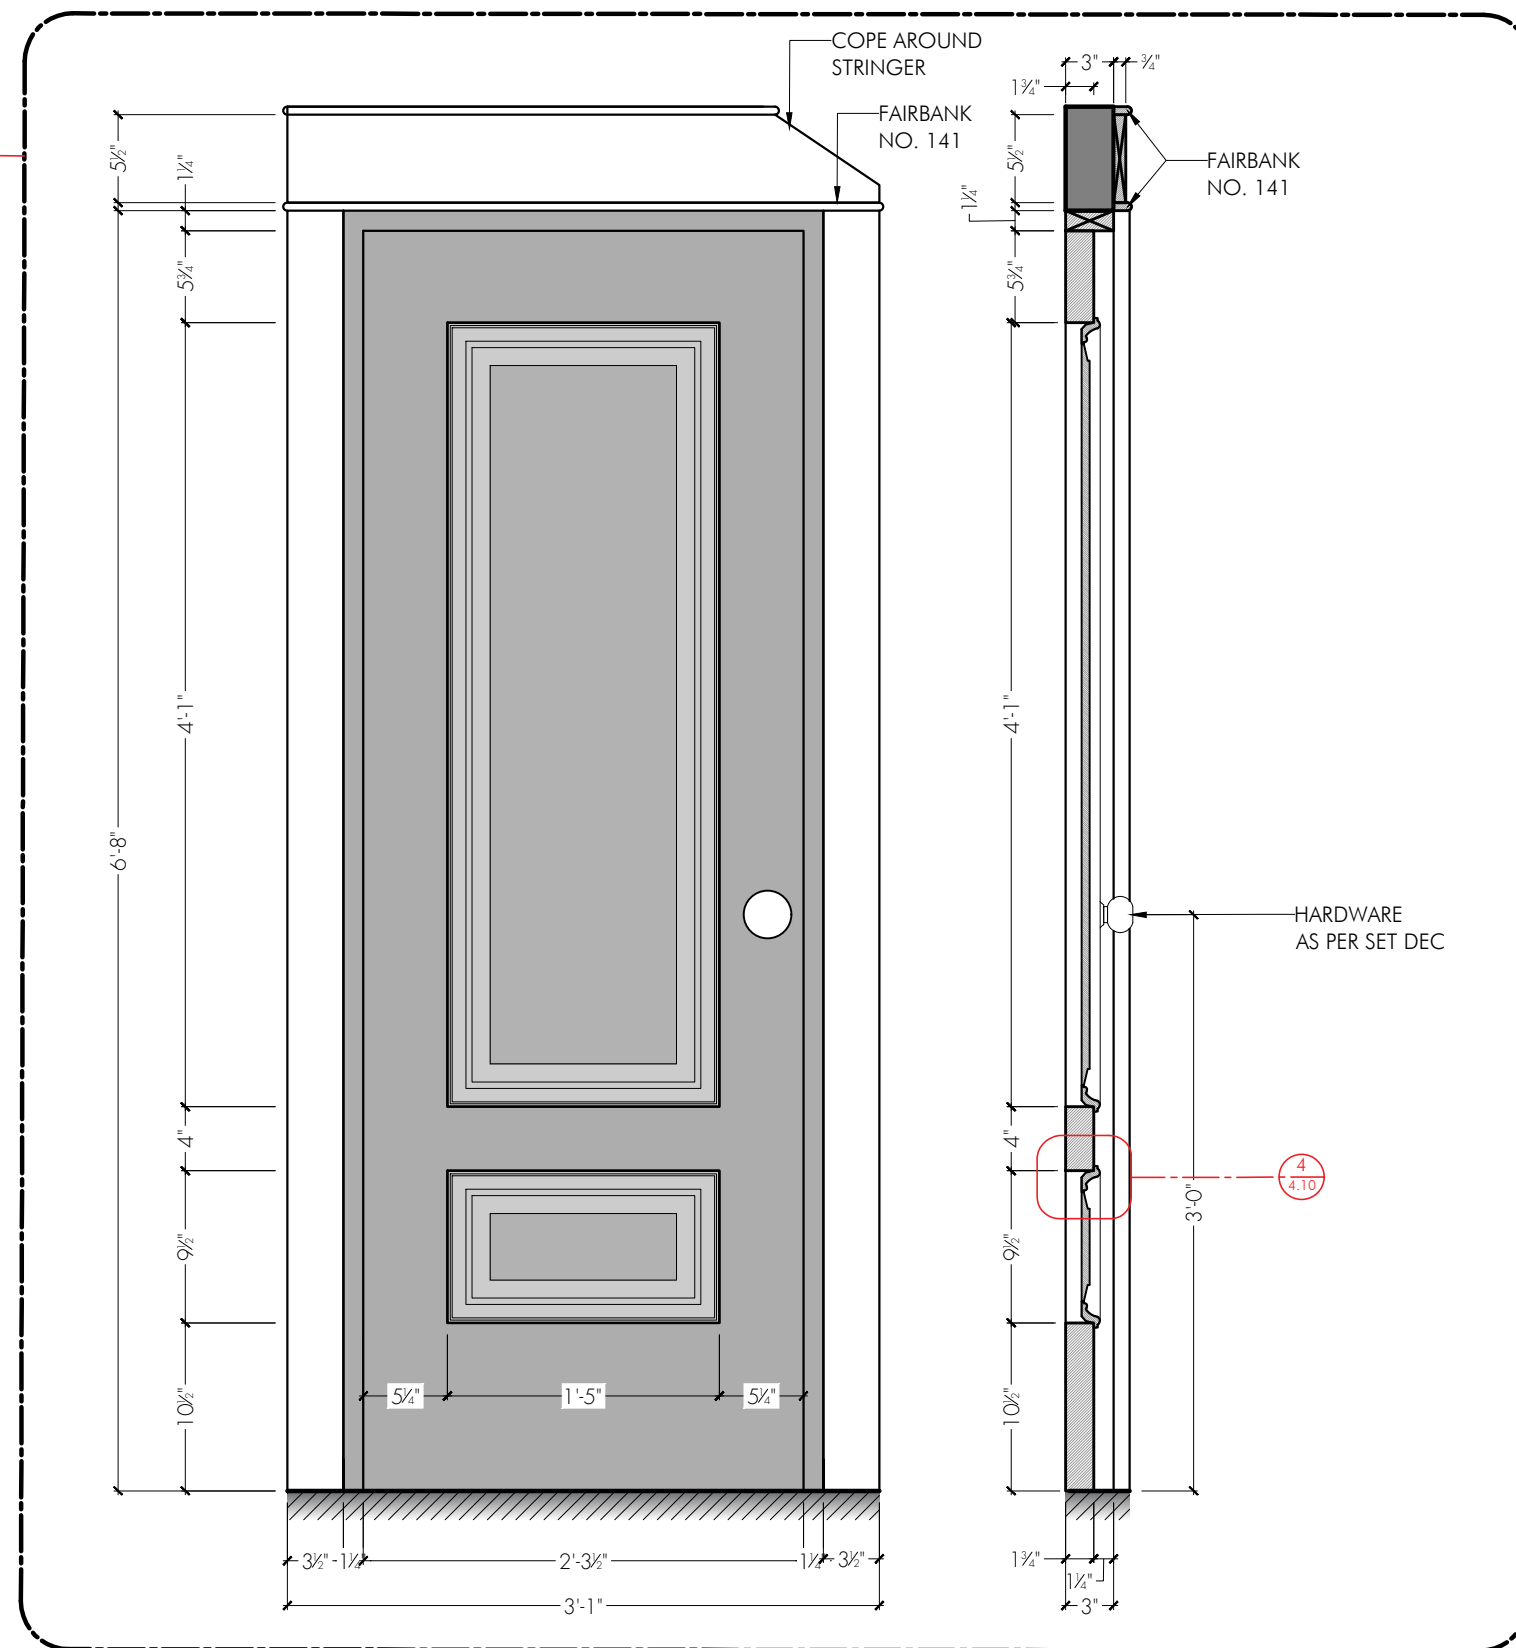

2 UNDER STAIRS DETAIL - DOOR DETAIL  
SCALE: 1" = 1'-0"

3 UNDER STAIRS DETAIL - DOOR DETAIL  
SCALE: 1" = 1'-0"

ISSUED  
03/31/2022  
PRODUCTION DESIGNER

<b>UTAP</b>		SET NAME: INT - TALLY'S HOUSE	
		DRAWING: UNDER STAIRCASE DETAILS	
		LOCATION: STAGE 3	
		DRAWN BY: AM	
EP #: AMORT	SCALE: AS NOTED @ 11 x 17	DATE: March 31, 2022	
PRODUCTION DESIGNER: ANDREW STEARN	SET #:	DWG #:	
ART DIRECTOR: BRADLEY GREAVES	999-050	<b>4.10</b>	